


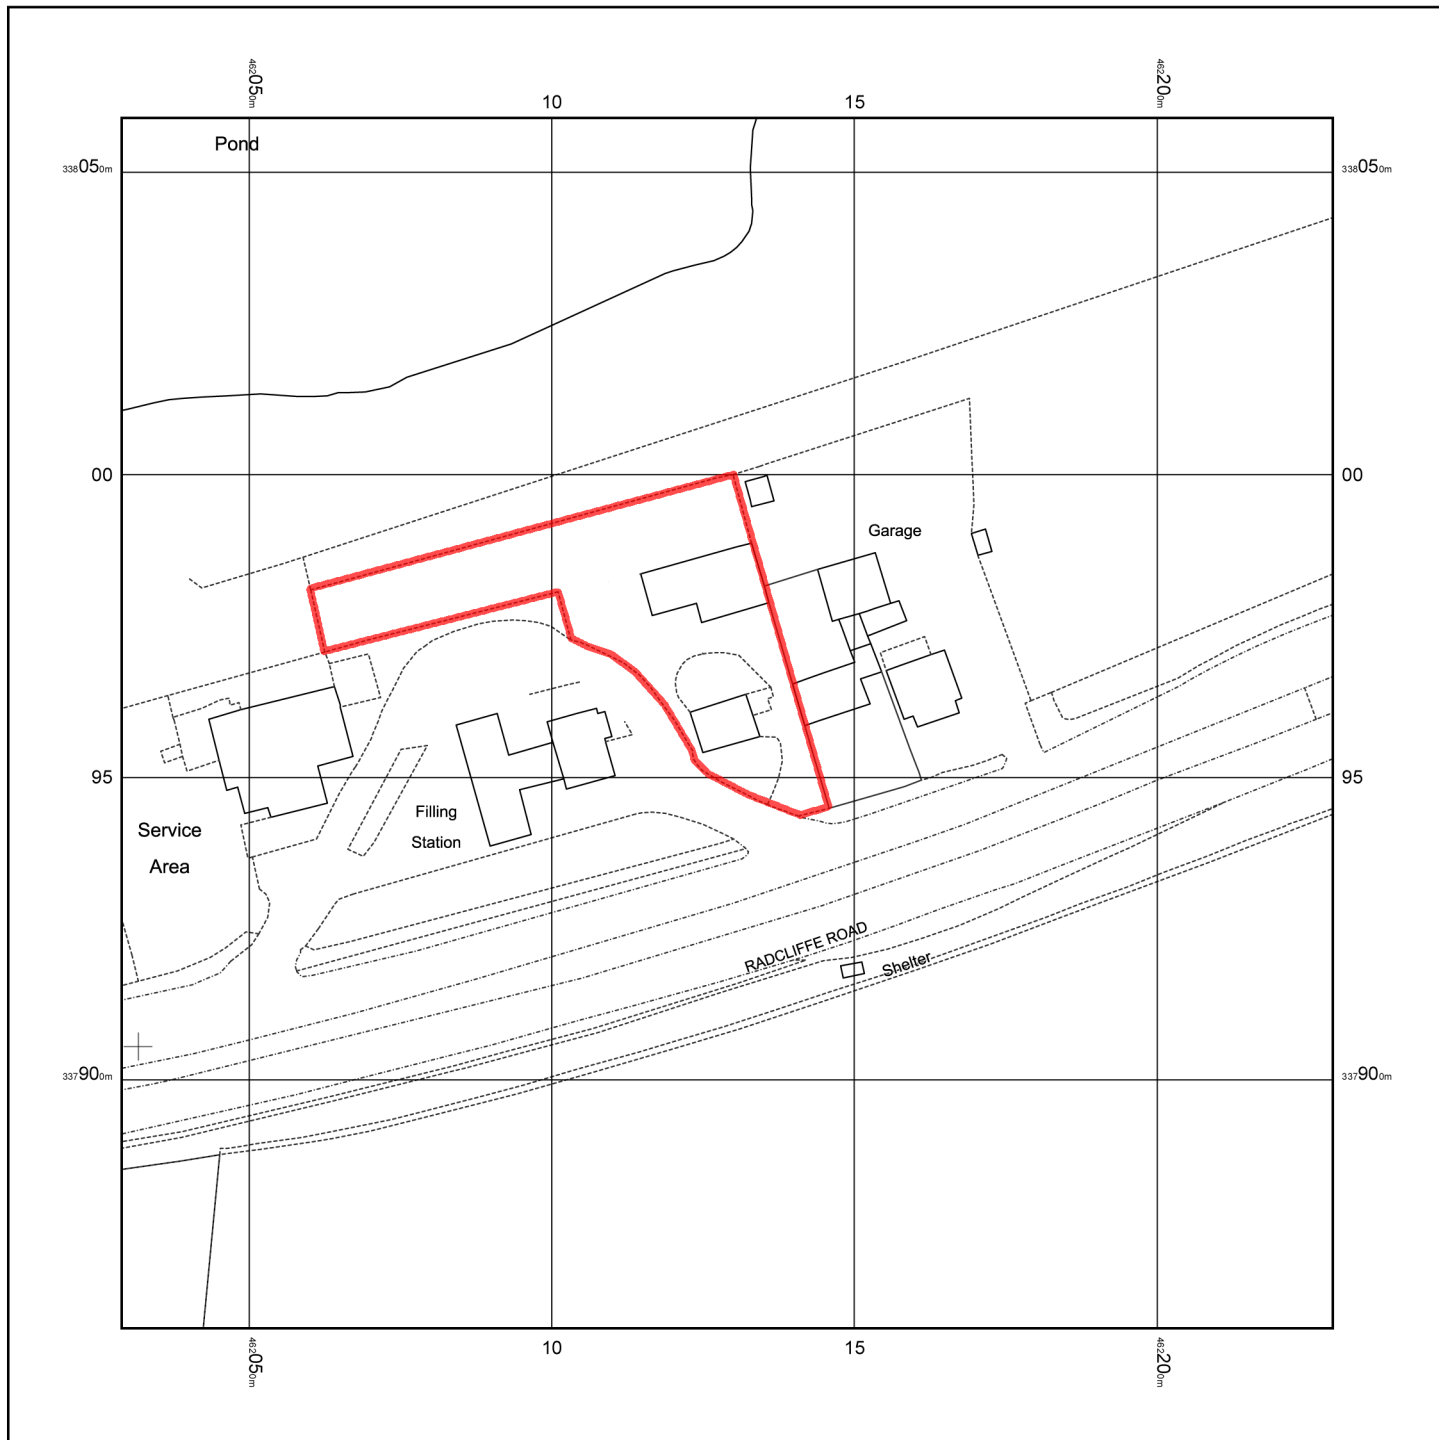

North

0m 1cm = 12.5m 62.5m

Scale 1:1250




© Crown copyright and database rights 2021 Ordnance Survey 100048957. The representation of road, track or path is no evidence of a boundary or right of way. The representation of features as lines is no evidence of a property boundary.

Supplied by: www.ukmapcentre.com
Serial No: 207774
Centre Coordinates: 462129,337959
Production Date: 13/03/2021 13:48:13

SPRINGFIELDS
Location plan
Scale - 1:1250@A4
MDRR.A4.OS1.01

msa
msa.mark@gmail.com
07753 642163


Do not scale, check all dimensions on site.
Based on survey by others.

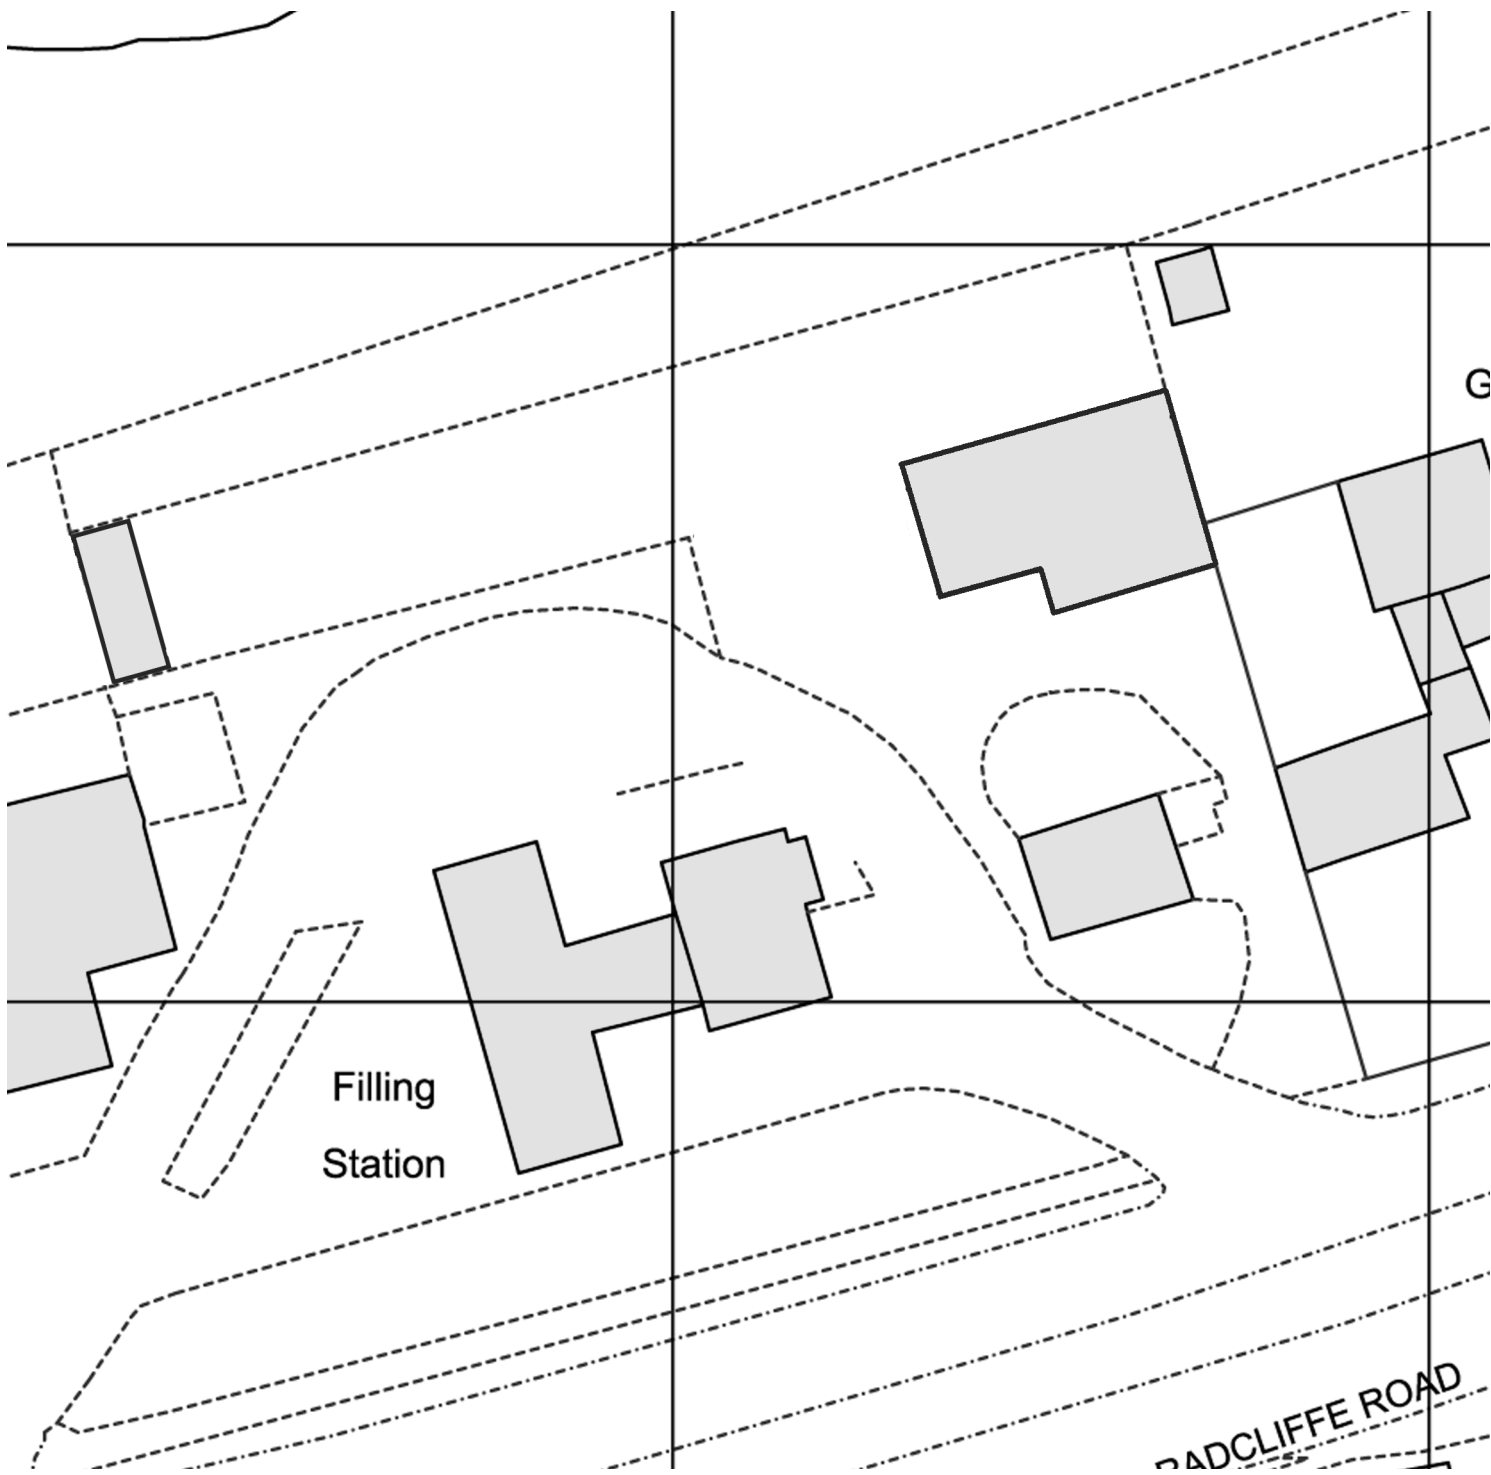

SPRINGFIELDS
existing block plan
Scale - 1.500@A4
MDRR.A4.OS1.02

msa
msa.mark@gmail.com
07753 642163


Do not scale, check all dimensions on site.
Based on survey by others.

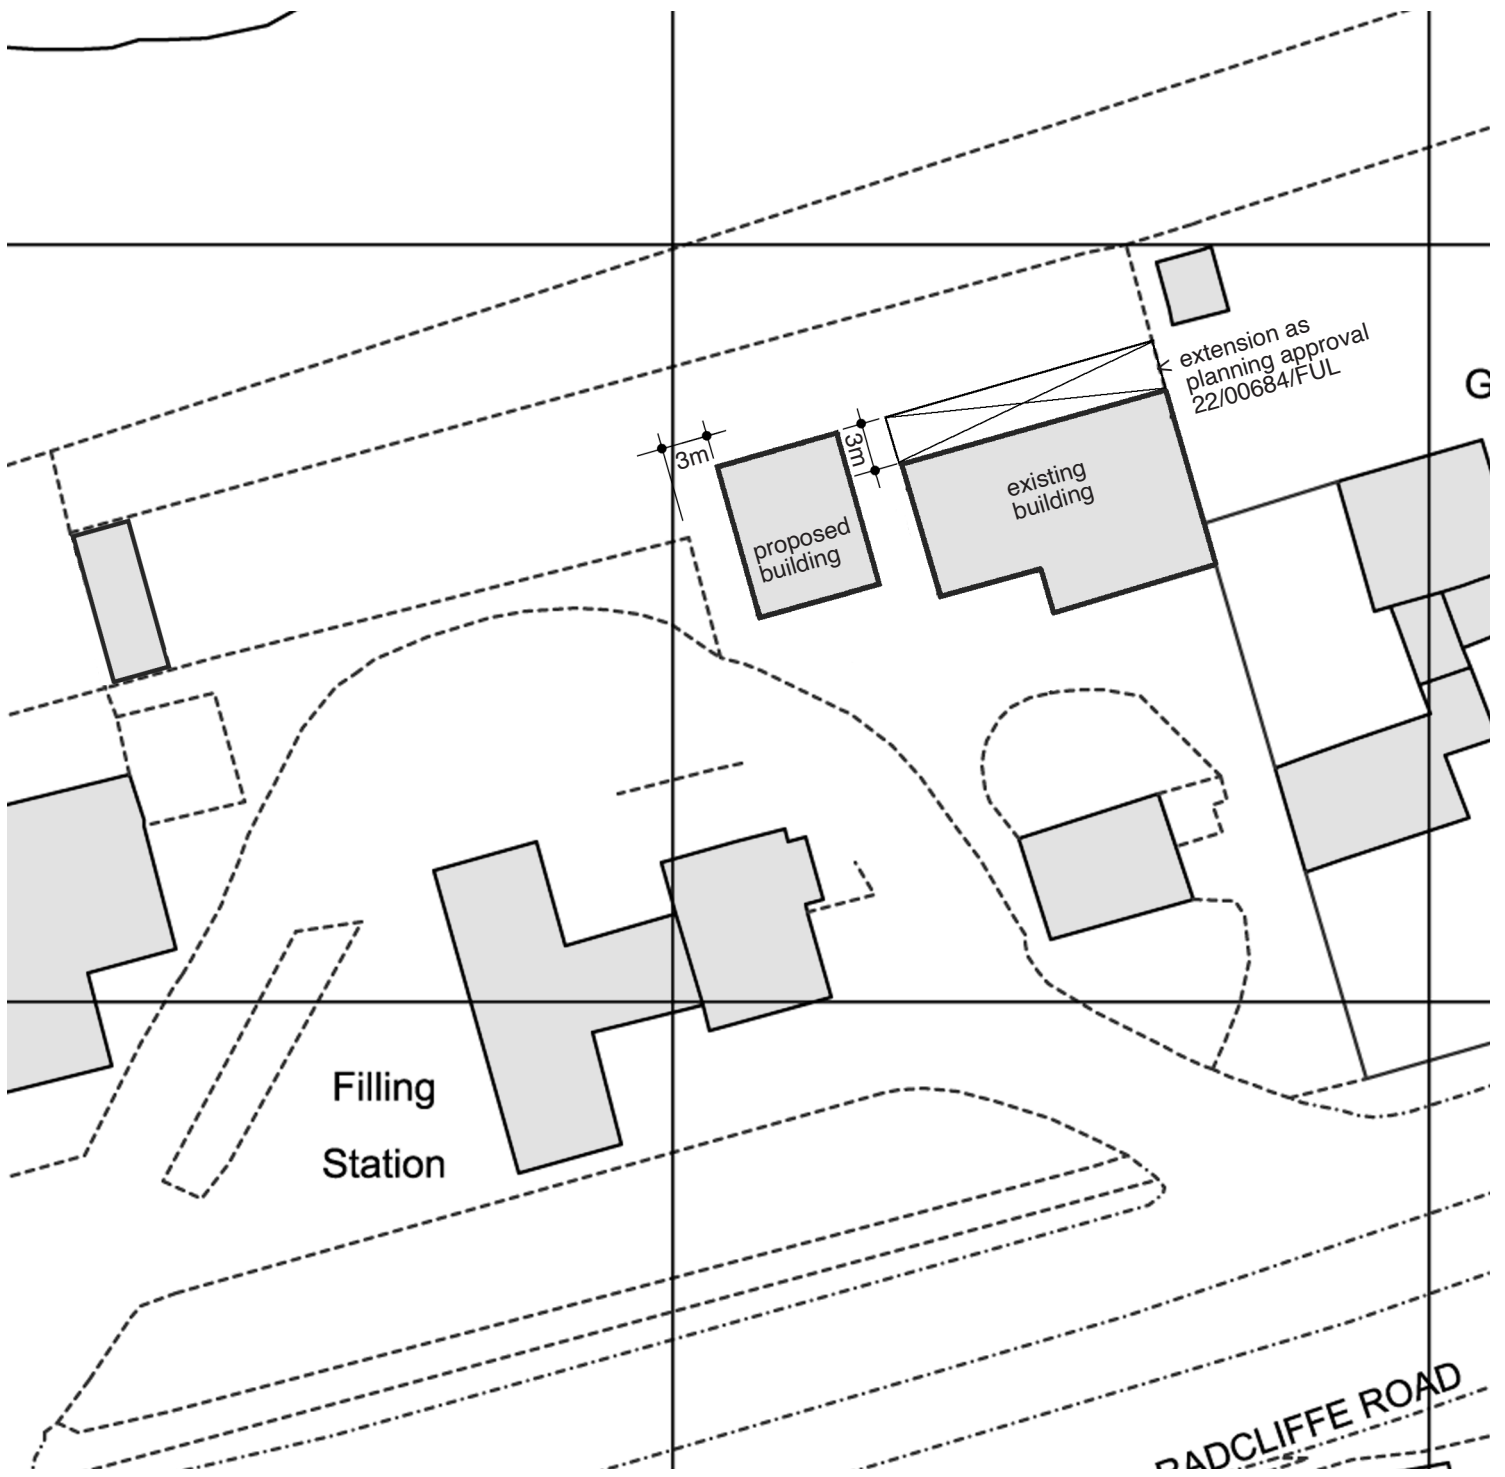


SPRINGFIELDS
proposed block plan
 Scale - 1.500@A4
MDRR.A4.OS1.03

msa
 msa.mark@gmail.com
 07753 642163

Do not scale, check all dimensions on site.
 Based on survey by others.

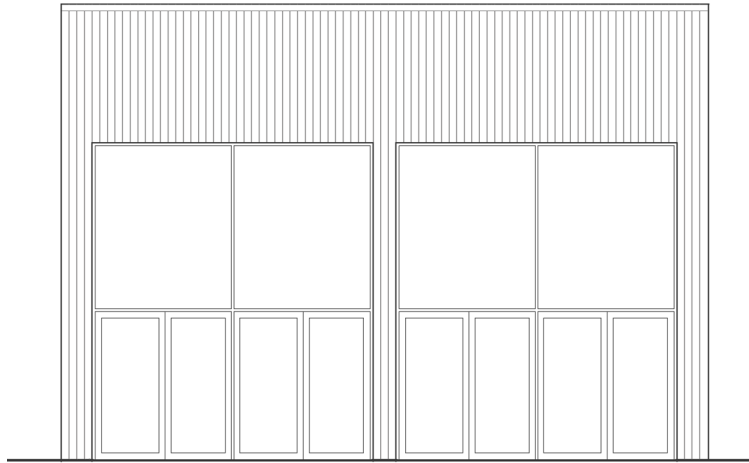

north

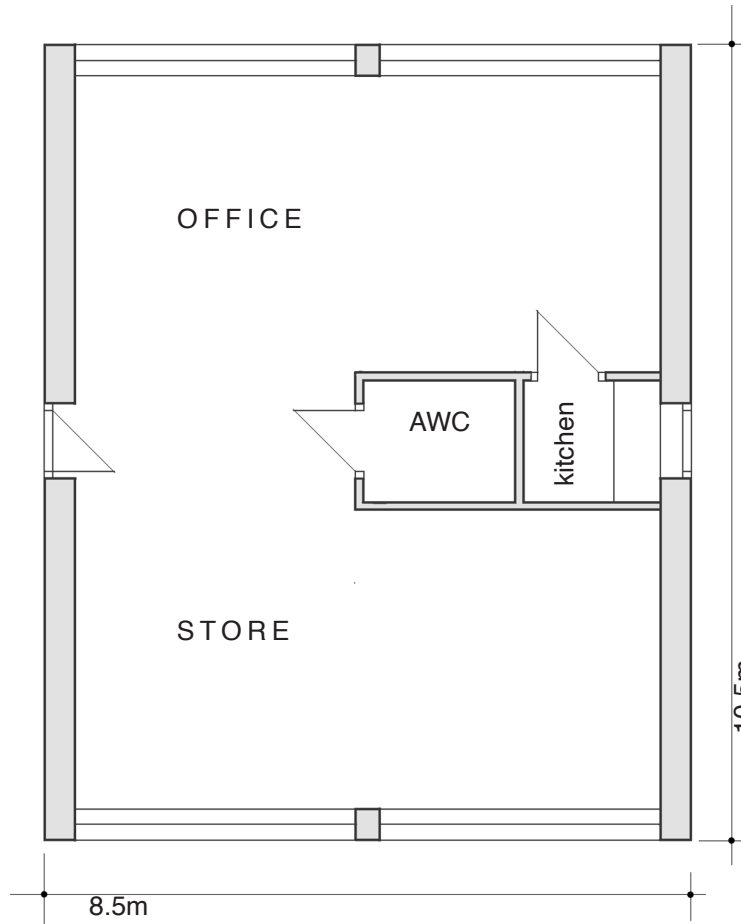


plan



SPRINGFIELDS
proposed office
Scale - 1.100@A4
MDRR.A4.OS1.04

msa
msa.mark@gmail.com
07753 642163

Do not scale, check all dimensions on site.
Based on survey by others.

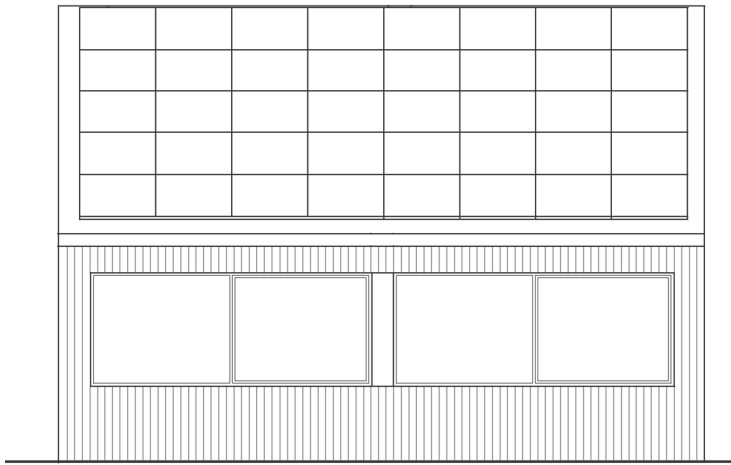


south

Materials


ROOF
Solar panels.
Powder coated steel (black) flashings.

WALLS
Profile metal sheet (black)

DOORS + WINDOWS
Powder coated steel (black)

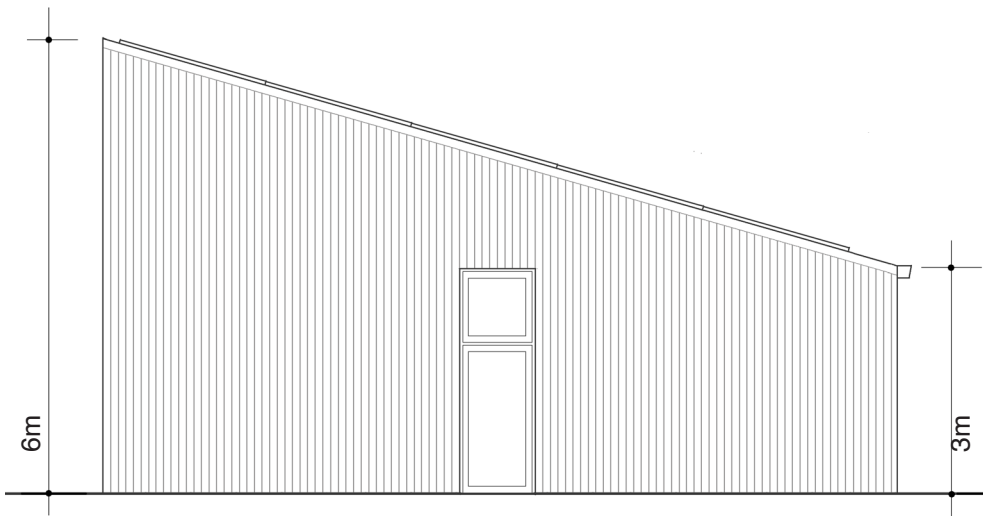

west

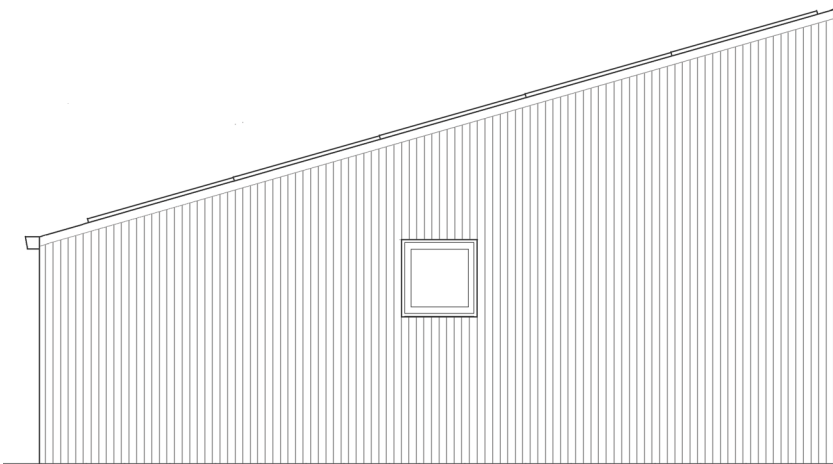

east

**SPRINGFIELDS
proposed office**

Scale - 1.100@A4

MDRR.A4.OS1.05

msa

msa.mark@gmail.com
07753 642163

Do not scale, check all dimensions on site.
Based on survey by others.