


Reference images for roof canopy





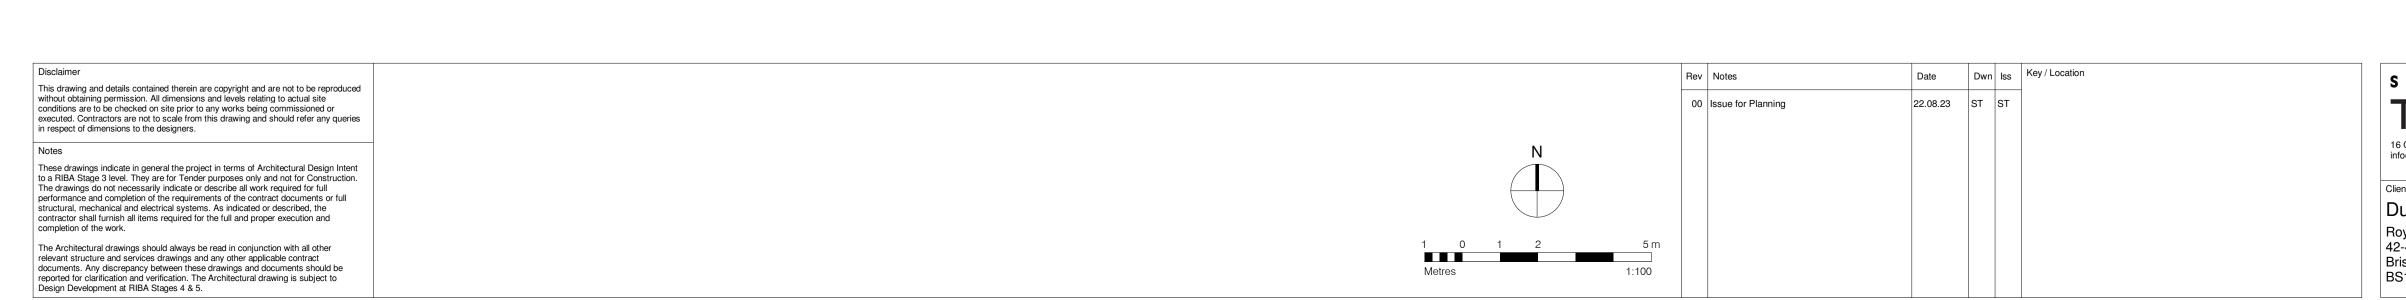

Drawn By Issued By

ST

A\_PL\_PR\_121

23022

ST

Revision 00