


Section AA
1 : 50 @A1 1:100 @A3



Section CC
1 : 50 @A1 1:100 @A3



Section BB
1 : 50 @A1 1:100 @A3

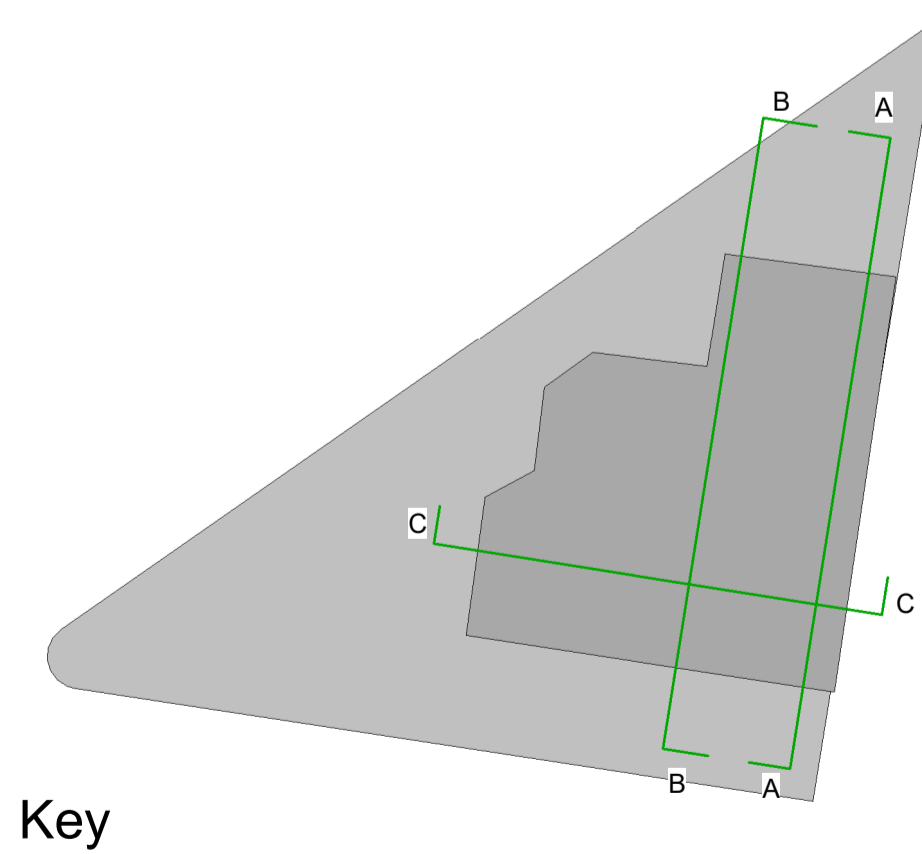

Key

Rev	Date	Name	Description
-----	------	------	-------------

STUDIO YAQUB
25 Bishop Road,
Bishopston, Bristol, BS7
8LS

Proposed Sections

Project number 0217-03

Date 23.10.23

Drawn by MA

Checked by UY

Scale As indicated

P030

