




NOTES:- RESPONSIBILITY IS NOT ACCEPTED FOR ERRORS MADE BY OTHERS IN SCALING FROM THIS DRAWING. ALL CONSTRUCTION INFORMATION SHOULD BE TAKEN FROM FIGURED DIMENSIONS ONLY. ALL DIMENSIONS ARE IN MILLIMETERS

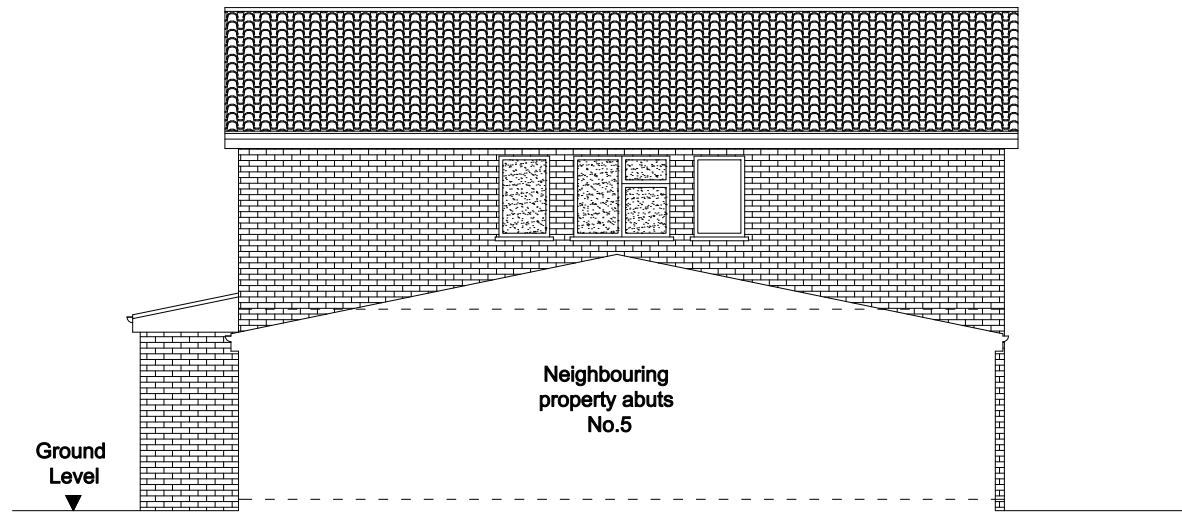


Existing Side A

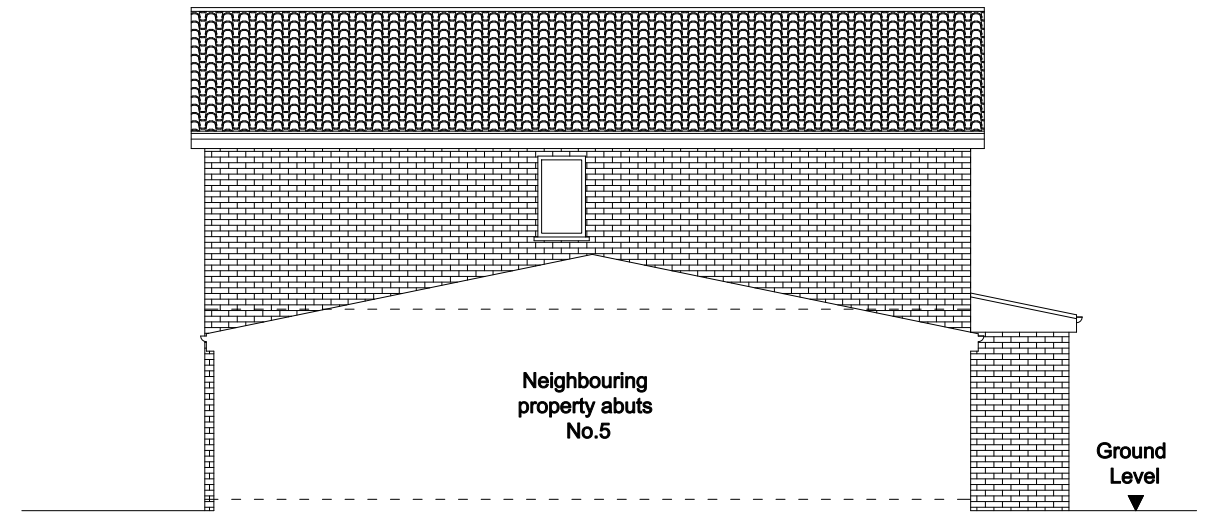

Existing Side B

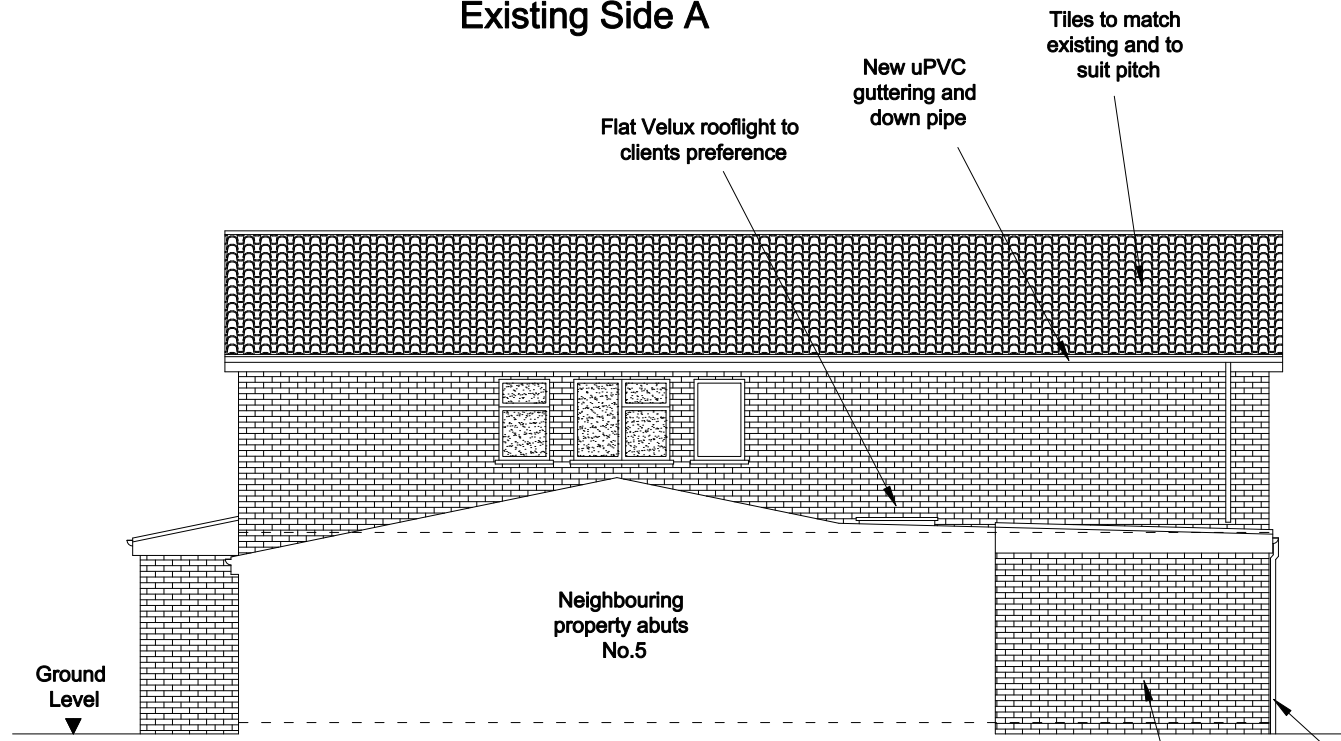

Proposed Side A

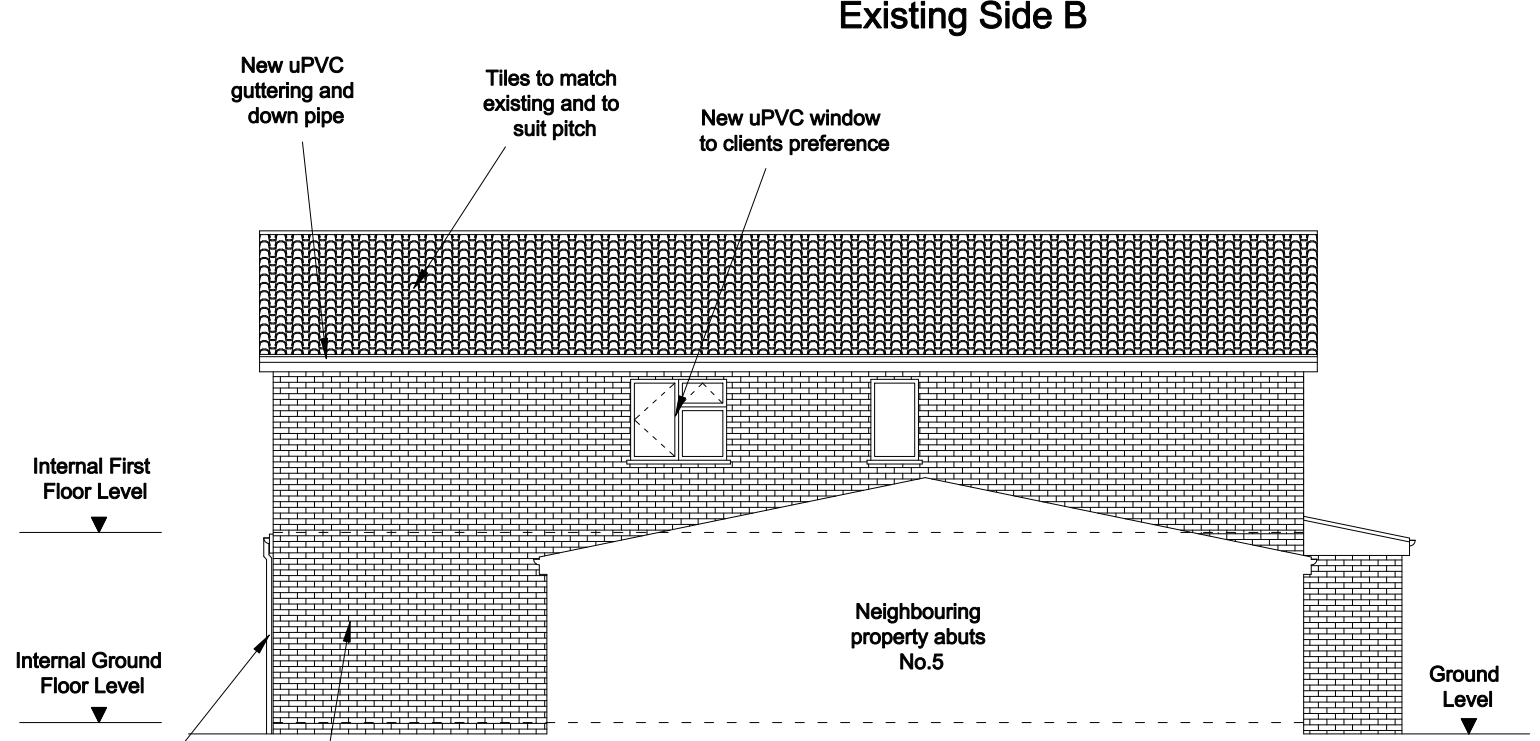

Proposed Side B

Clifton Design (Bristol)
17 Lower Redland Road
Redland
Bristol
BS6 6TB
0117 973 6000

Rev:	Description of Changes:
-	-

Drawn:	Date:
-	-

Client:
Mr I Pritchard
Address:
5 Westover Close, Westbury on Trym

Postcode:
BS9 3LR
Date:
Nov 2023

Drawing Title:
Side Elevations
Drawing No: **5/WC/WOT/07/P**
Drawn: **D.H** **Option:** - **Rev:** -

