


**NOTES:-** RESPONSIBILITY IS NOT ACCEPTED FOR ERRORS MADE BY OTHERS IN SCALING FROM THIS DRAWING. ALL CONSTRUCTION INFORMATION SHOULD BE TAKEN FROM FIGURED DIMENSIONS ONLY. ALL DIMENSIONS ARE IN MILLIMETERS

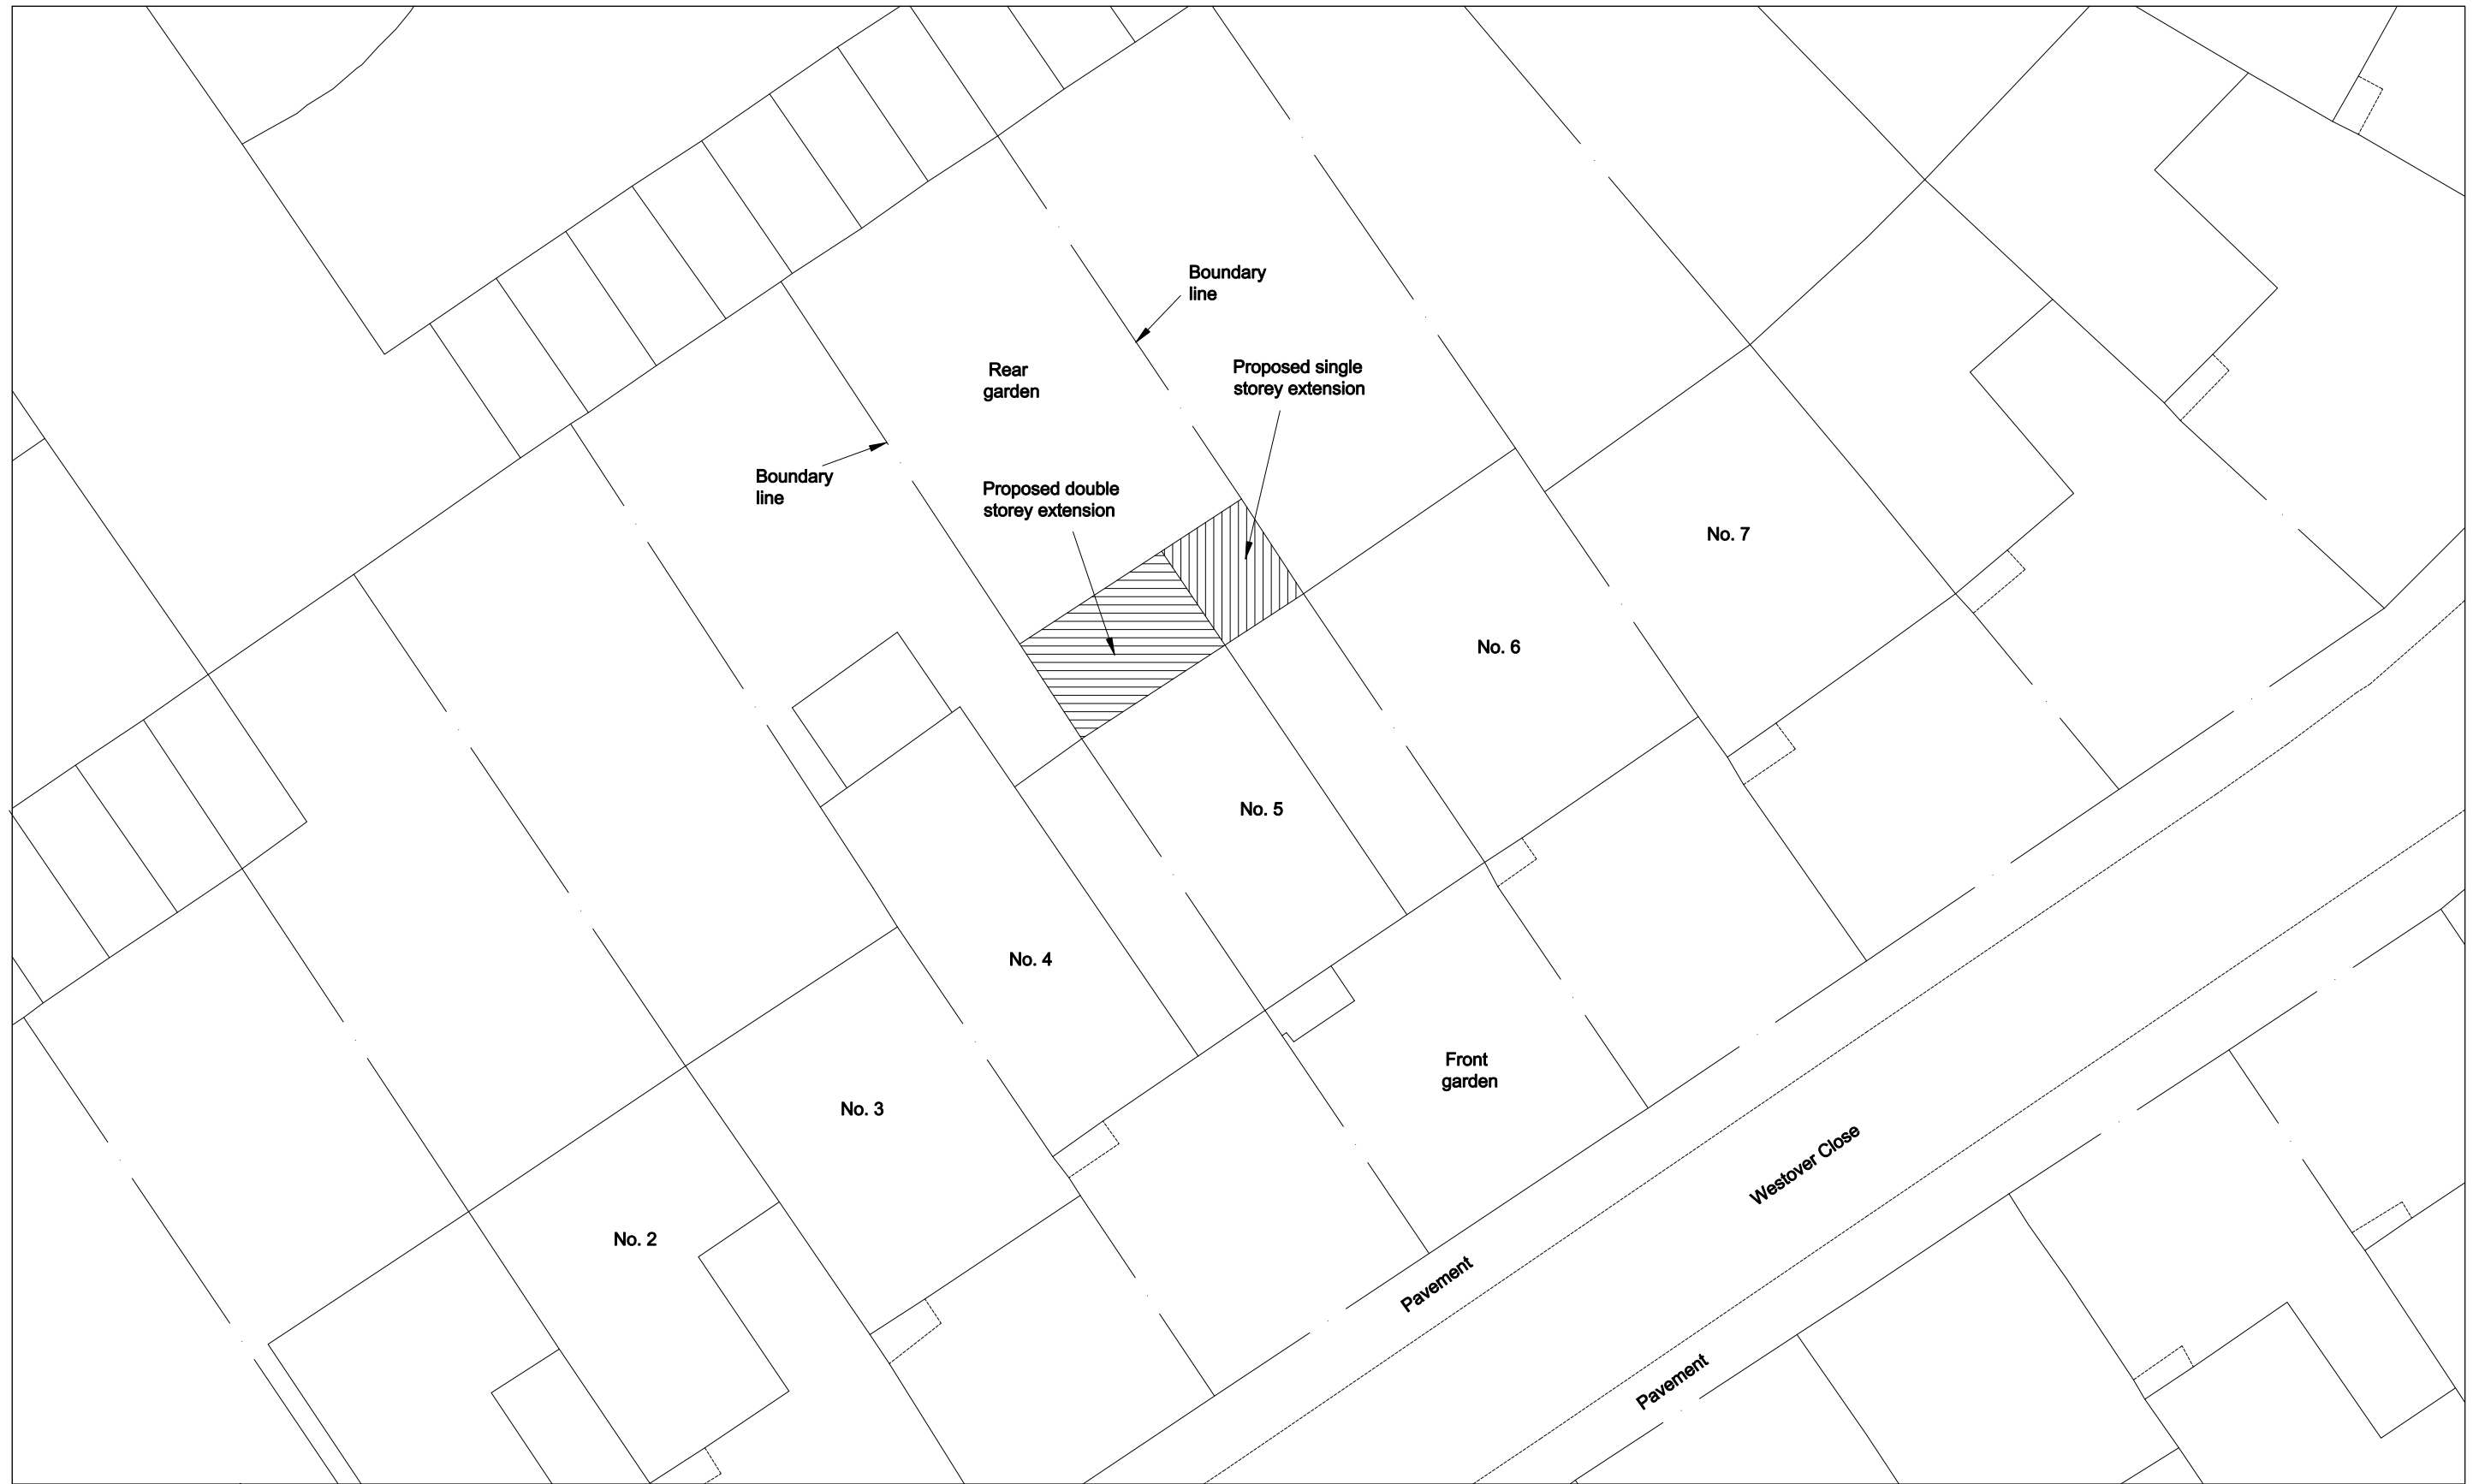

**Clifton Design (Bristol)**  
**17 Lower Redland Road**  
**Redland**  
**Bristol**  
**BS6 6TB**  
**0117 973 6000**

Rev:	Description of Changes:
-	-

Drawn:	Date:	North:
-	-	↑

**Client:**  
**Mr I Pritchard**

**Address:**  
**5 Westover Close, Westbury on Trym**

<b>Postcode:</b> <b>BS9 3LR</b>	<b>Drawing Title:</b> <b>Block Plan - Proposed</b>
<b>Date:</b> <b>Nov 2023</b>	<b>Drawing No:</b> <b>5/WC/WOT/09/P</b>
<b>Drawn:</b> <b>D.H</b>	<b>Option:</b> -
<b>Rev:</b> -	

