
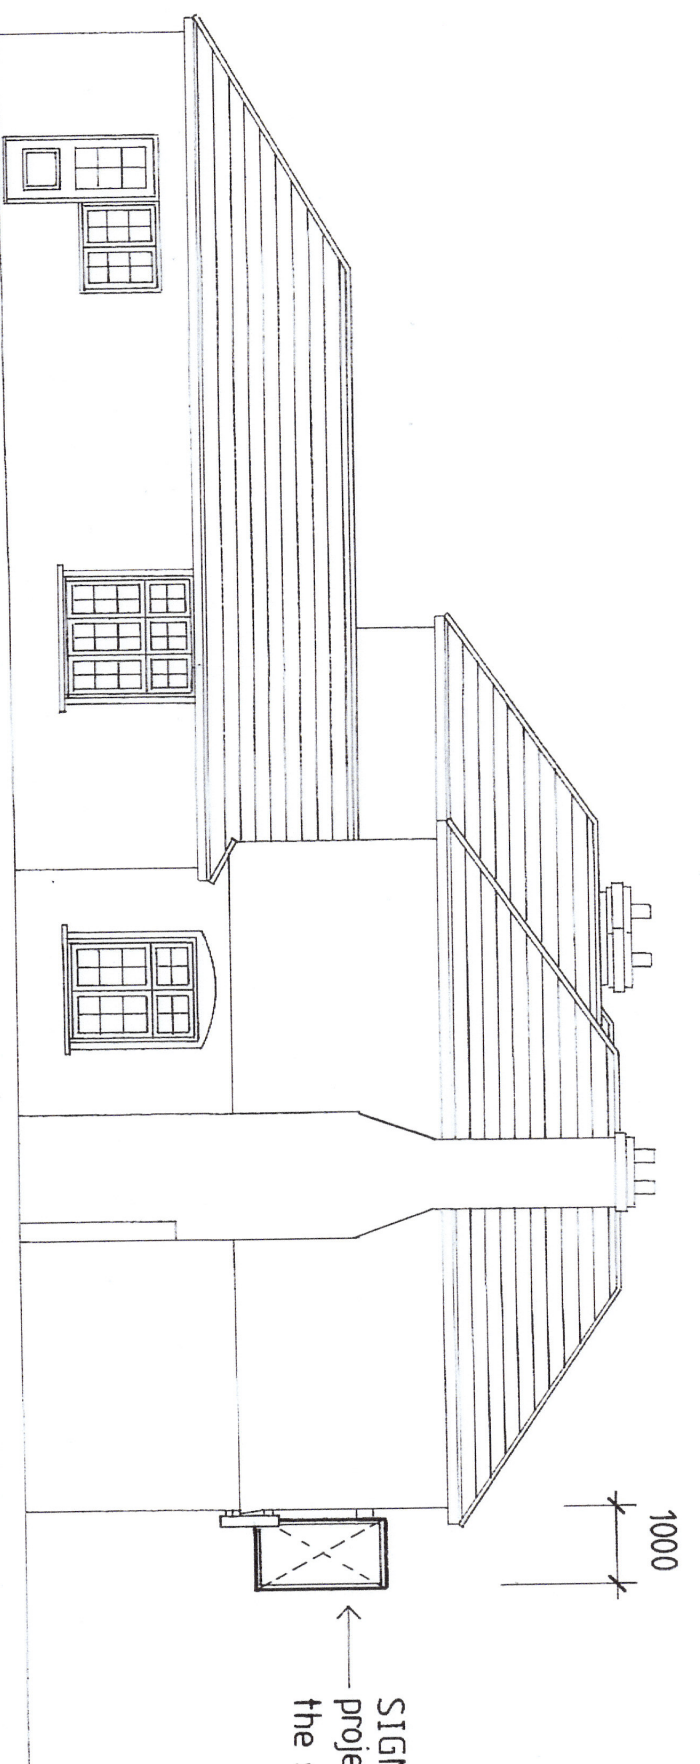
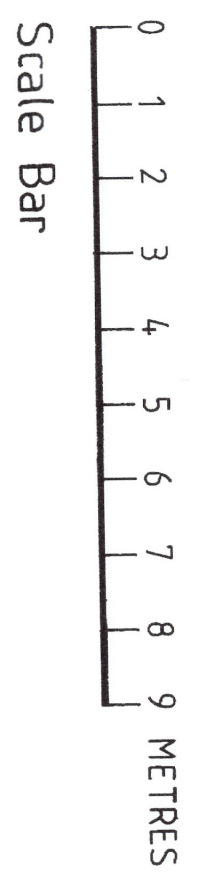


THE ROADMAKER INN, PETERSFIELD ROAD,
 WHITEHILL, BORDON, HAMPSHIRE, GU35 9BT


Elevations

November 2023 1:100 scale (A2) Drawing 01

MARTIN BURNS DESIGN
 Glenade, Hempenvale Lane, Hasley Down, Hampshire, GU35 8JA
 Telephone: 01428 712288
 E-mail: martinburns@martinburns.com

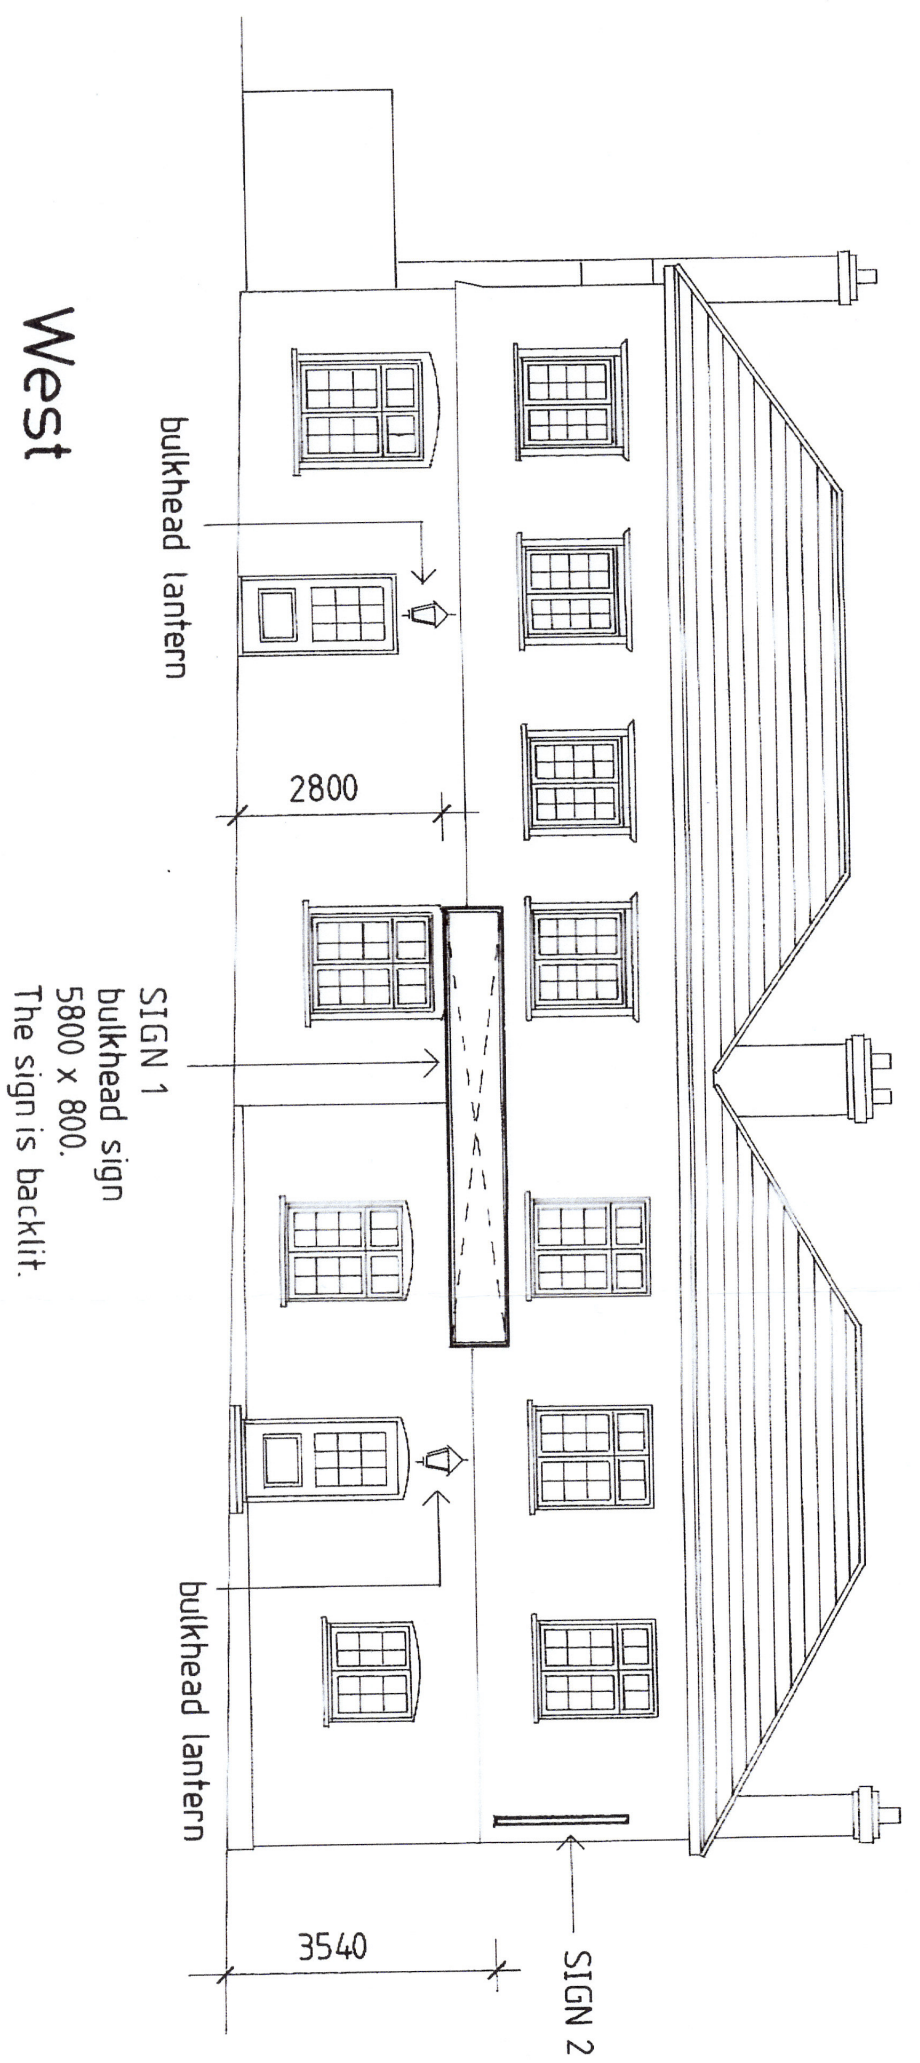

North

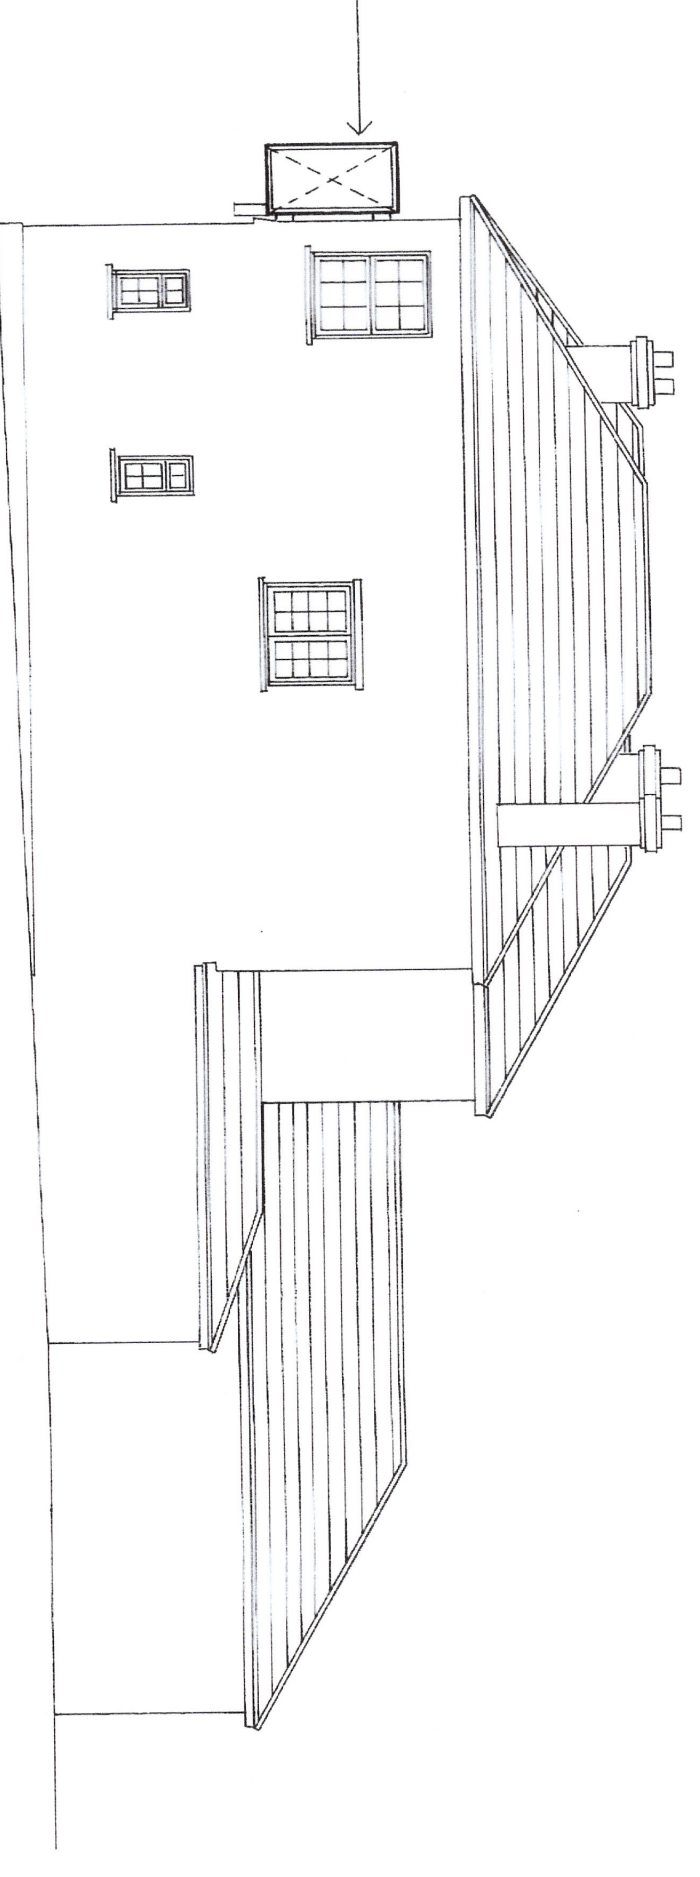

South