


Scale: 1:1250



Supplied by: National Map Centre
License number: AC0000814278
Produced: 20/11/2023
Serial number: 285875

1 STATION COTTAGES
LASHAM
ALTON
GU34 5RX

Plot centre co-ordinates: 466955,141734
Download file:
Project name: 90012921 MRS J
OSGOOD

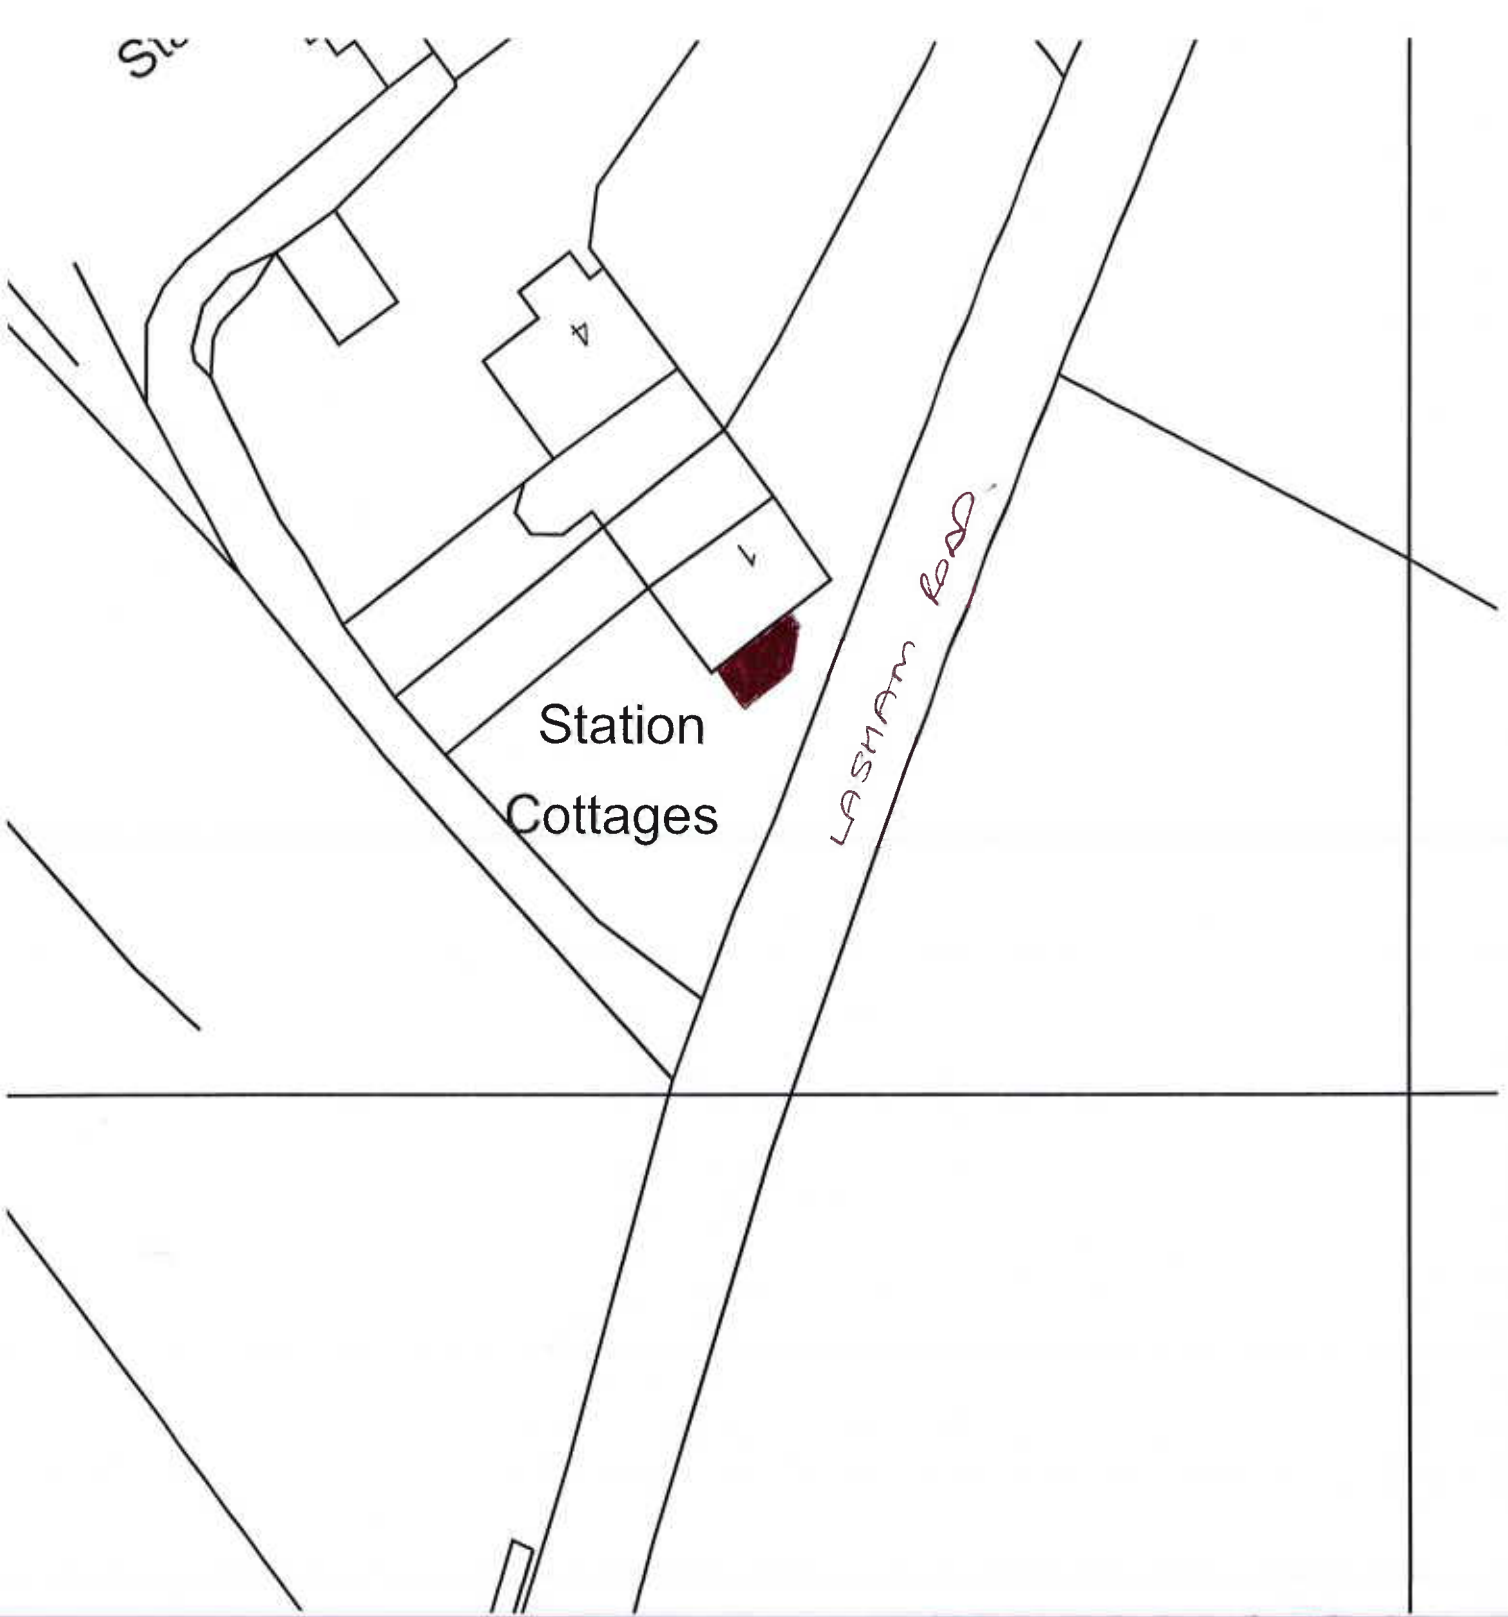

Stu

Station Cottages

LASHAM ROAD

NATIONAL MAP CENTRE

BLOCK PLAN



Site Address

1 STATION COTTAGES
LASHAM
ALTON
GU34 5RX

Os Licence number 100046950
Our Reference
90012921.

