


Section C-C

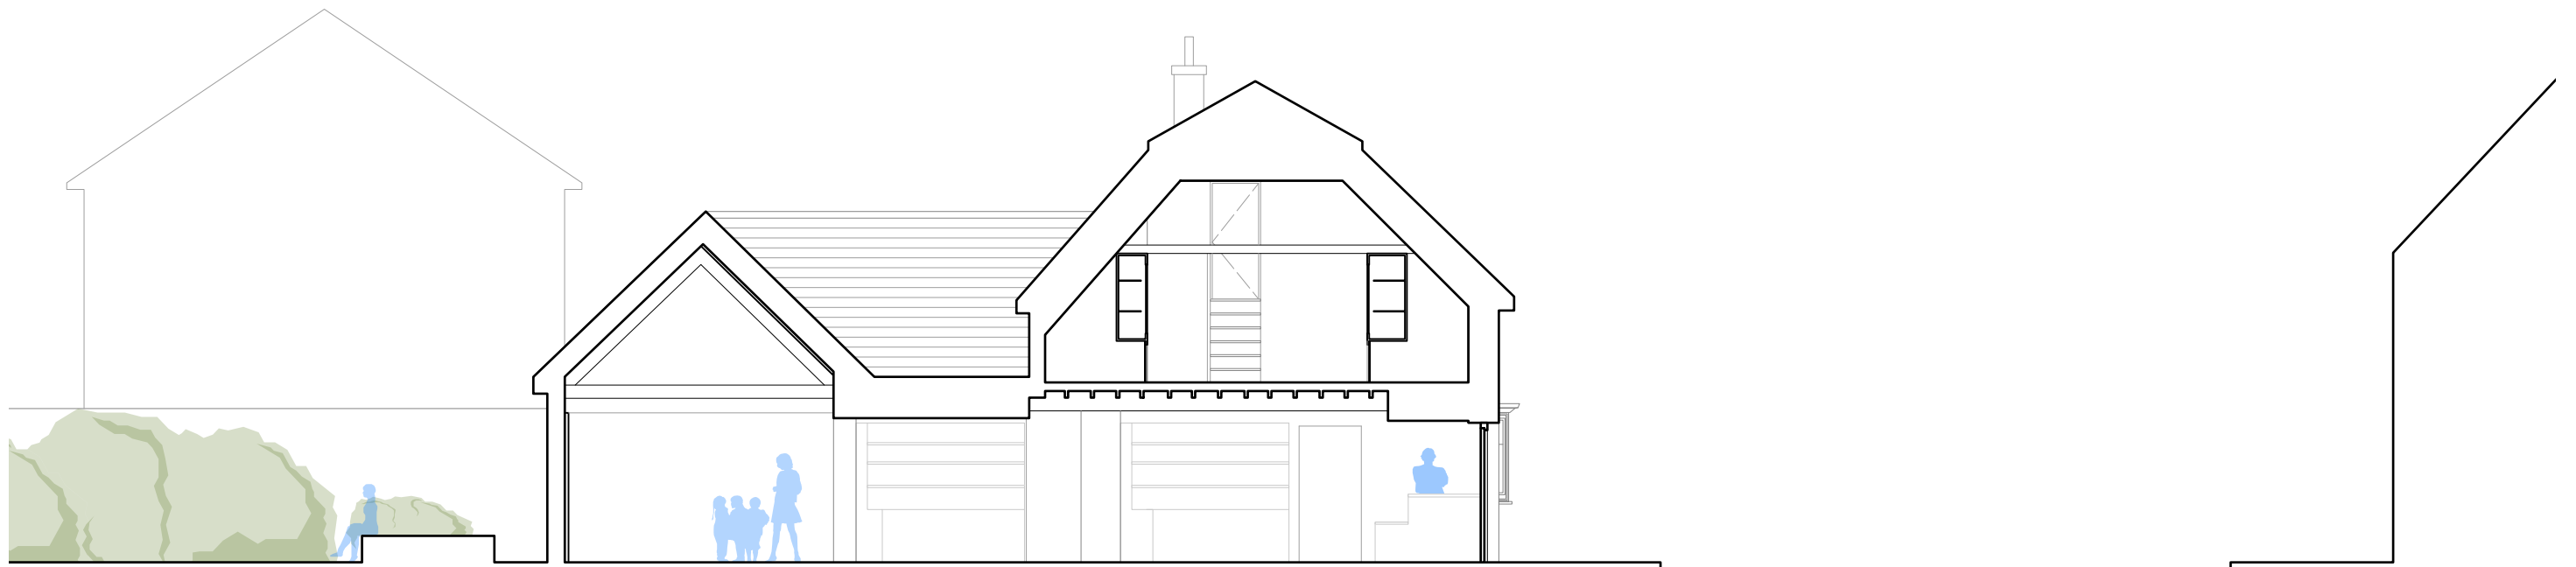

Key Plan



Section D-D

**A3 APPROVED AND ACCEPTED AS
STAGE 3 (SPATIAL COORDINATION)
COMPLETE**

Revisions: P6 For Planning and LBC

08/11/2023

PROJECT: **Allen Gallery**

DRAWING NO: **A1123 -PRA-XX- XX -DR- A - 30004**

Project Code - Originator - Functional Breakdown - Spatial Breakdown - Form Identifier - Role - Number

REV: **P6**

SHEET: **Sections as Existing**

SCALE: **1:100**



DATE: **April 23**

This drawing is ©copyright Pritchard Architecture 2023. No dimensions to be scaled from this drawing except for planning purposes

PRITCHARD
ARCHITECTURE
Porters Lodge, College Road
HM Naval Base, Portsmouth, P01 3LJ
email: studio@pritchardarchitecture.co.uk