


THIS INFORMATION IS CONFIDENTIAL AND THE PROPERTY OF SIRIUS. IT IS RELEASED ON CONDITION THAT NONE OF THE INFORMATION SHALL BE DISCLOSED TO ANY THIRD PARTY OR REPRODUCED IN WHOLE OR PART WITHOUT THE PRIOR CONSENT IN WRITING OF SIRIUS.

NOTES

- SEE DRAWING NUMBER DCC1006/03/05 FOR VIEWS A & C
- SEE DRAWING NUMBER DCC1006/03/06 FOR VIEWS B & D

KEY

- PLANNING APPLICATION BOUNDARY
- SECURITY FENCE
- LIGHTING COLUMN
- INFLUENT PIPELINE
- EFFLUENT PIPELINE

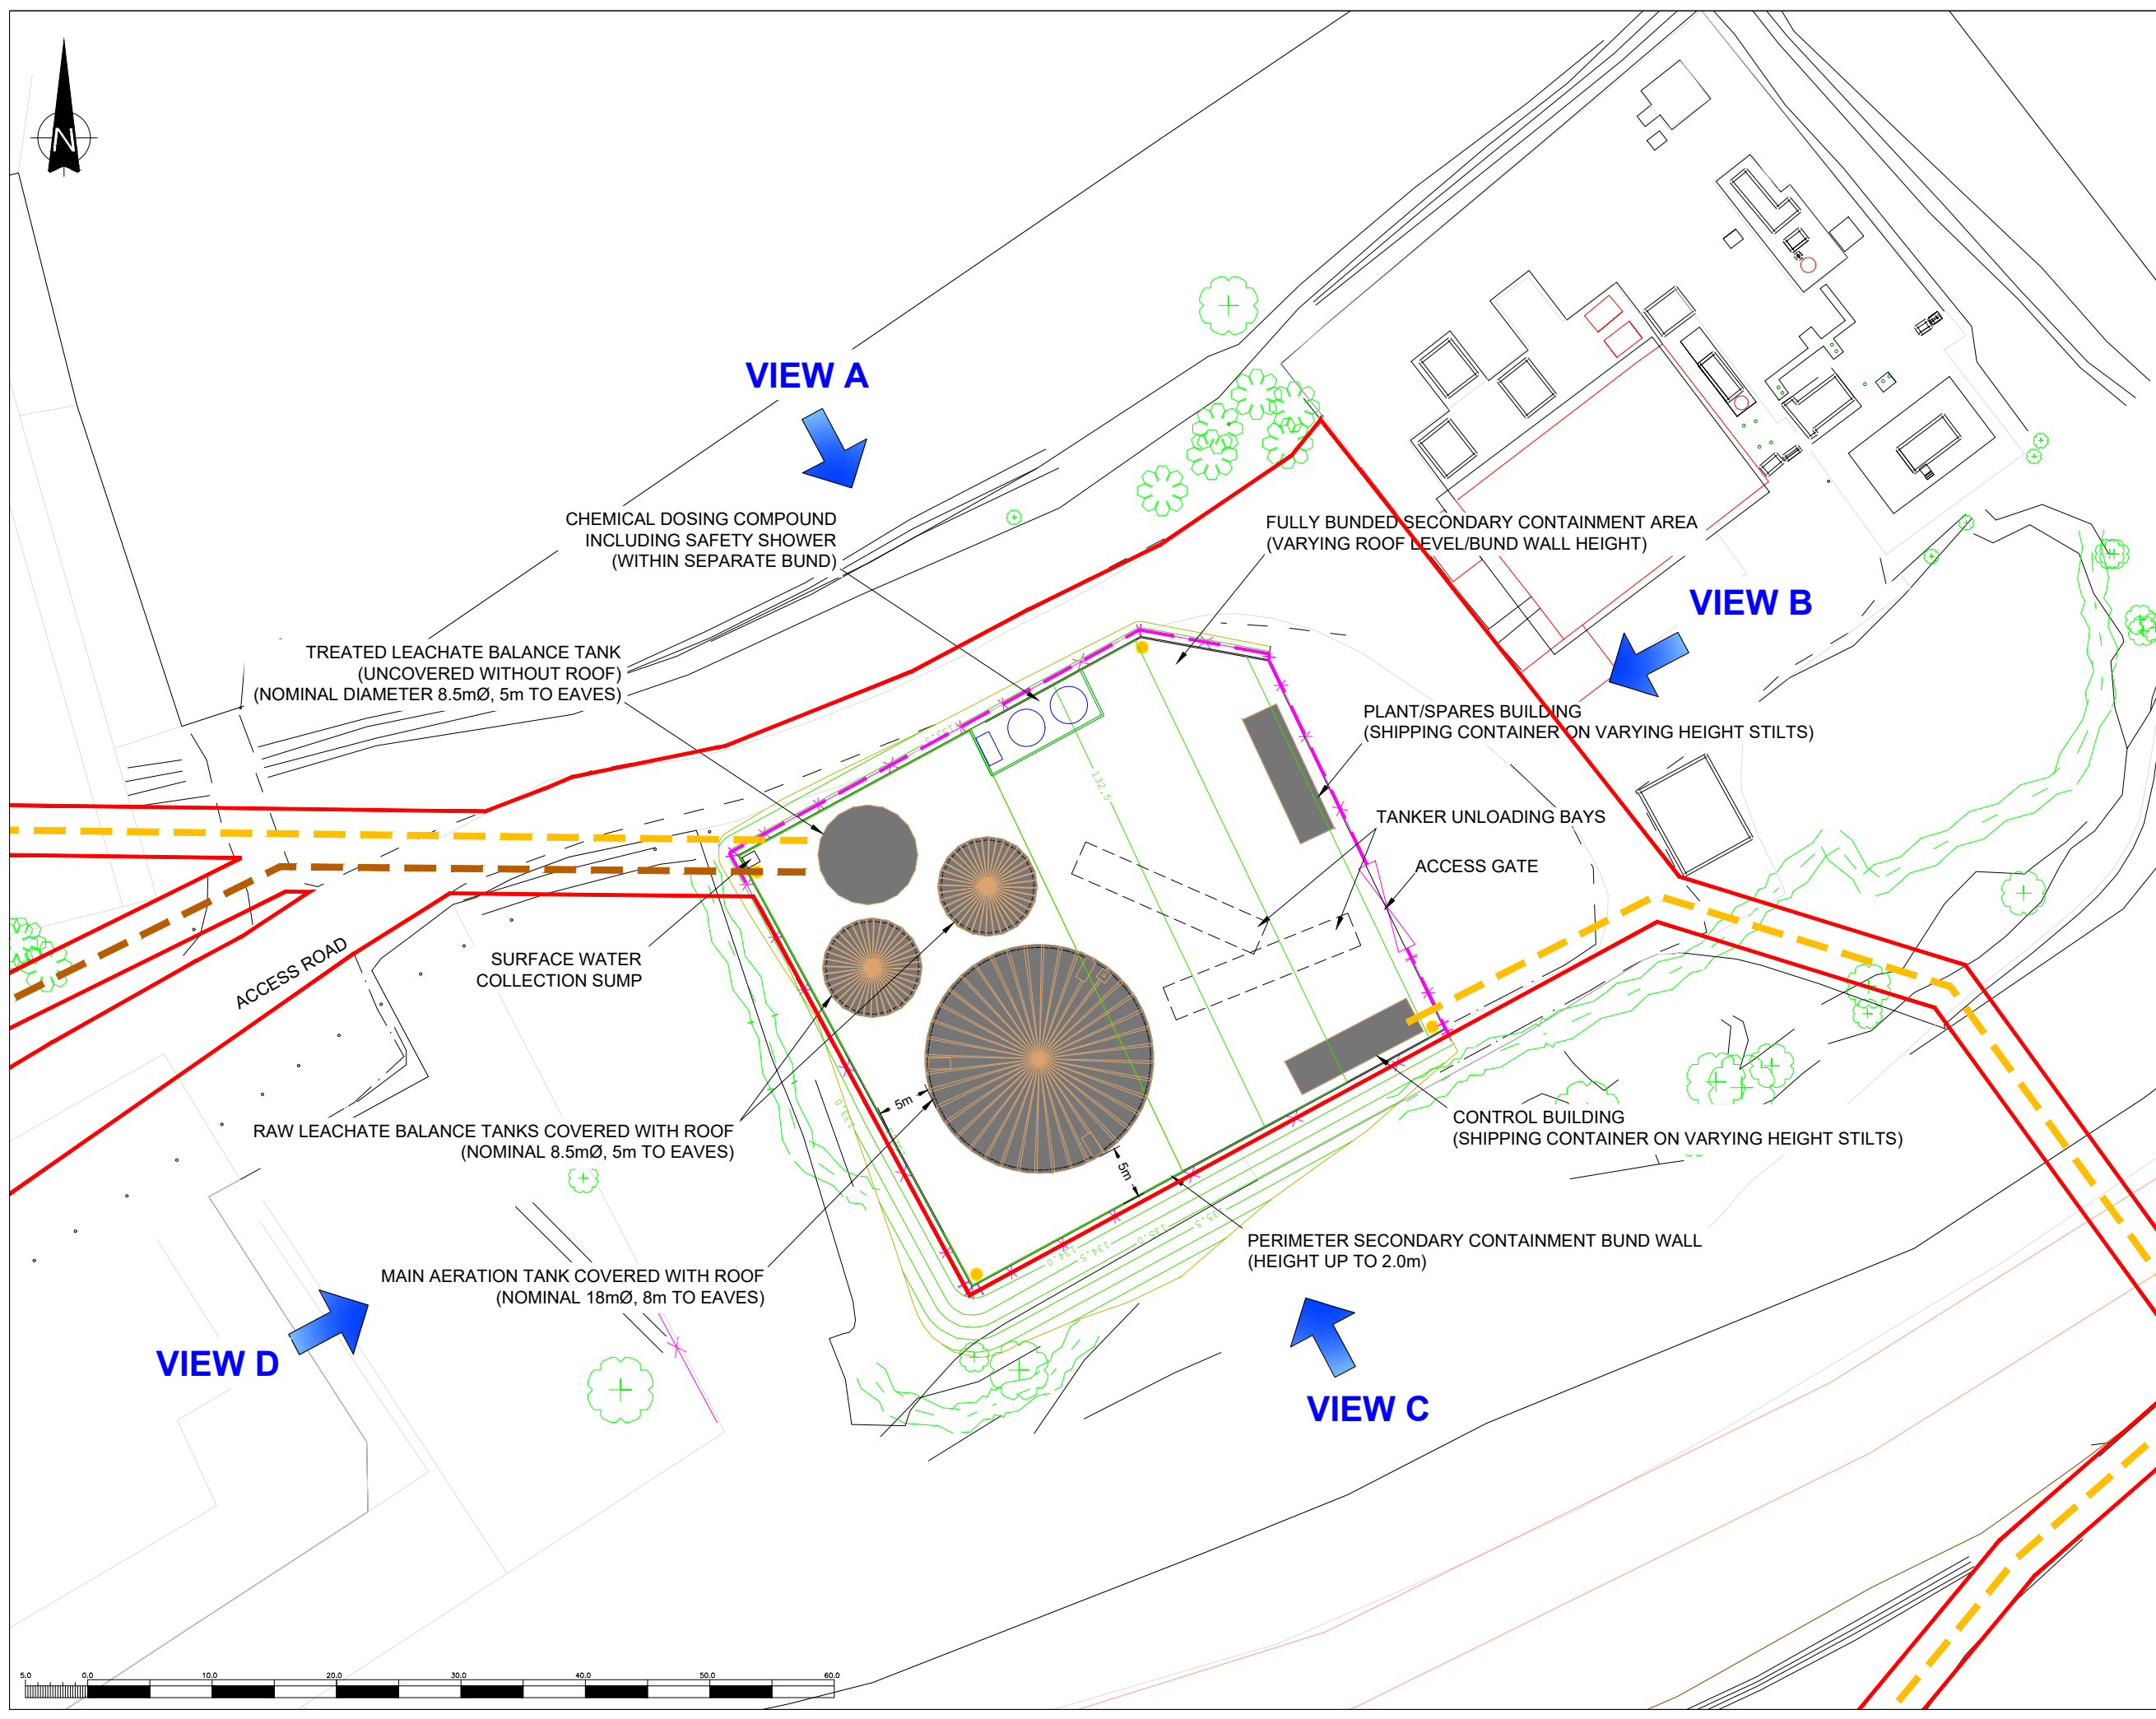

REV	DESCRIPTION	DATE	BY



JOB TITLE
JOINT STOCKS LANDFILL SITE
PROPOSED LEACHATE
TREATMENT PLANT

DRAWING TITLE
INDICATIVE SITE LAYOUT

DRAWN	DATE	APPROVED	DATE
S.T	1/11/2023	C.N	1/11/2023
SCALE	SHEET	DRAWING NUMBER	REVISION
1:500	A3L	DCC1006/03/03	0

