



THIS INFORMATION IS CONFIDENTIAL AND THE PROPERTY OF SIRIUS. IT IS RELEASED ON CONDITION THAT NONE OF THE INFORMATION SHALL BE DISCLOSED TO ANY THIRD PARTY OR REPRODUCED IN WHOLE OR PART WITHOUT THE PRIOR CONSENT IN WRITING OF SIRIUS.

KEY

- PLANNING APPLICATION BOUNDARY
- SECURITY FENCE
- LIGHTING COLUMN

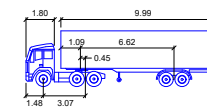

TANKER
 meters
 Tractor Width : 2.55 Lock to Lock Time : 6.0
 Trailer Width : 2.55 Steering Angle : 25.6
 Tractor Track : 2.55 Articulating Angle : 70.0
 Trailer Track : 2.55

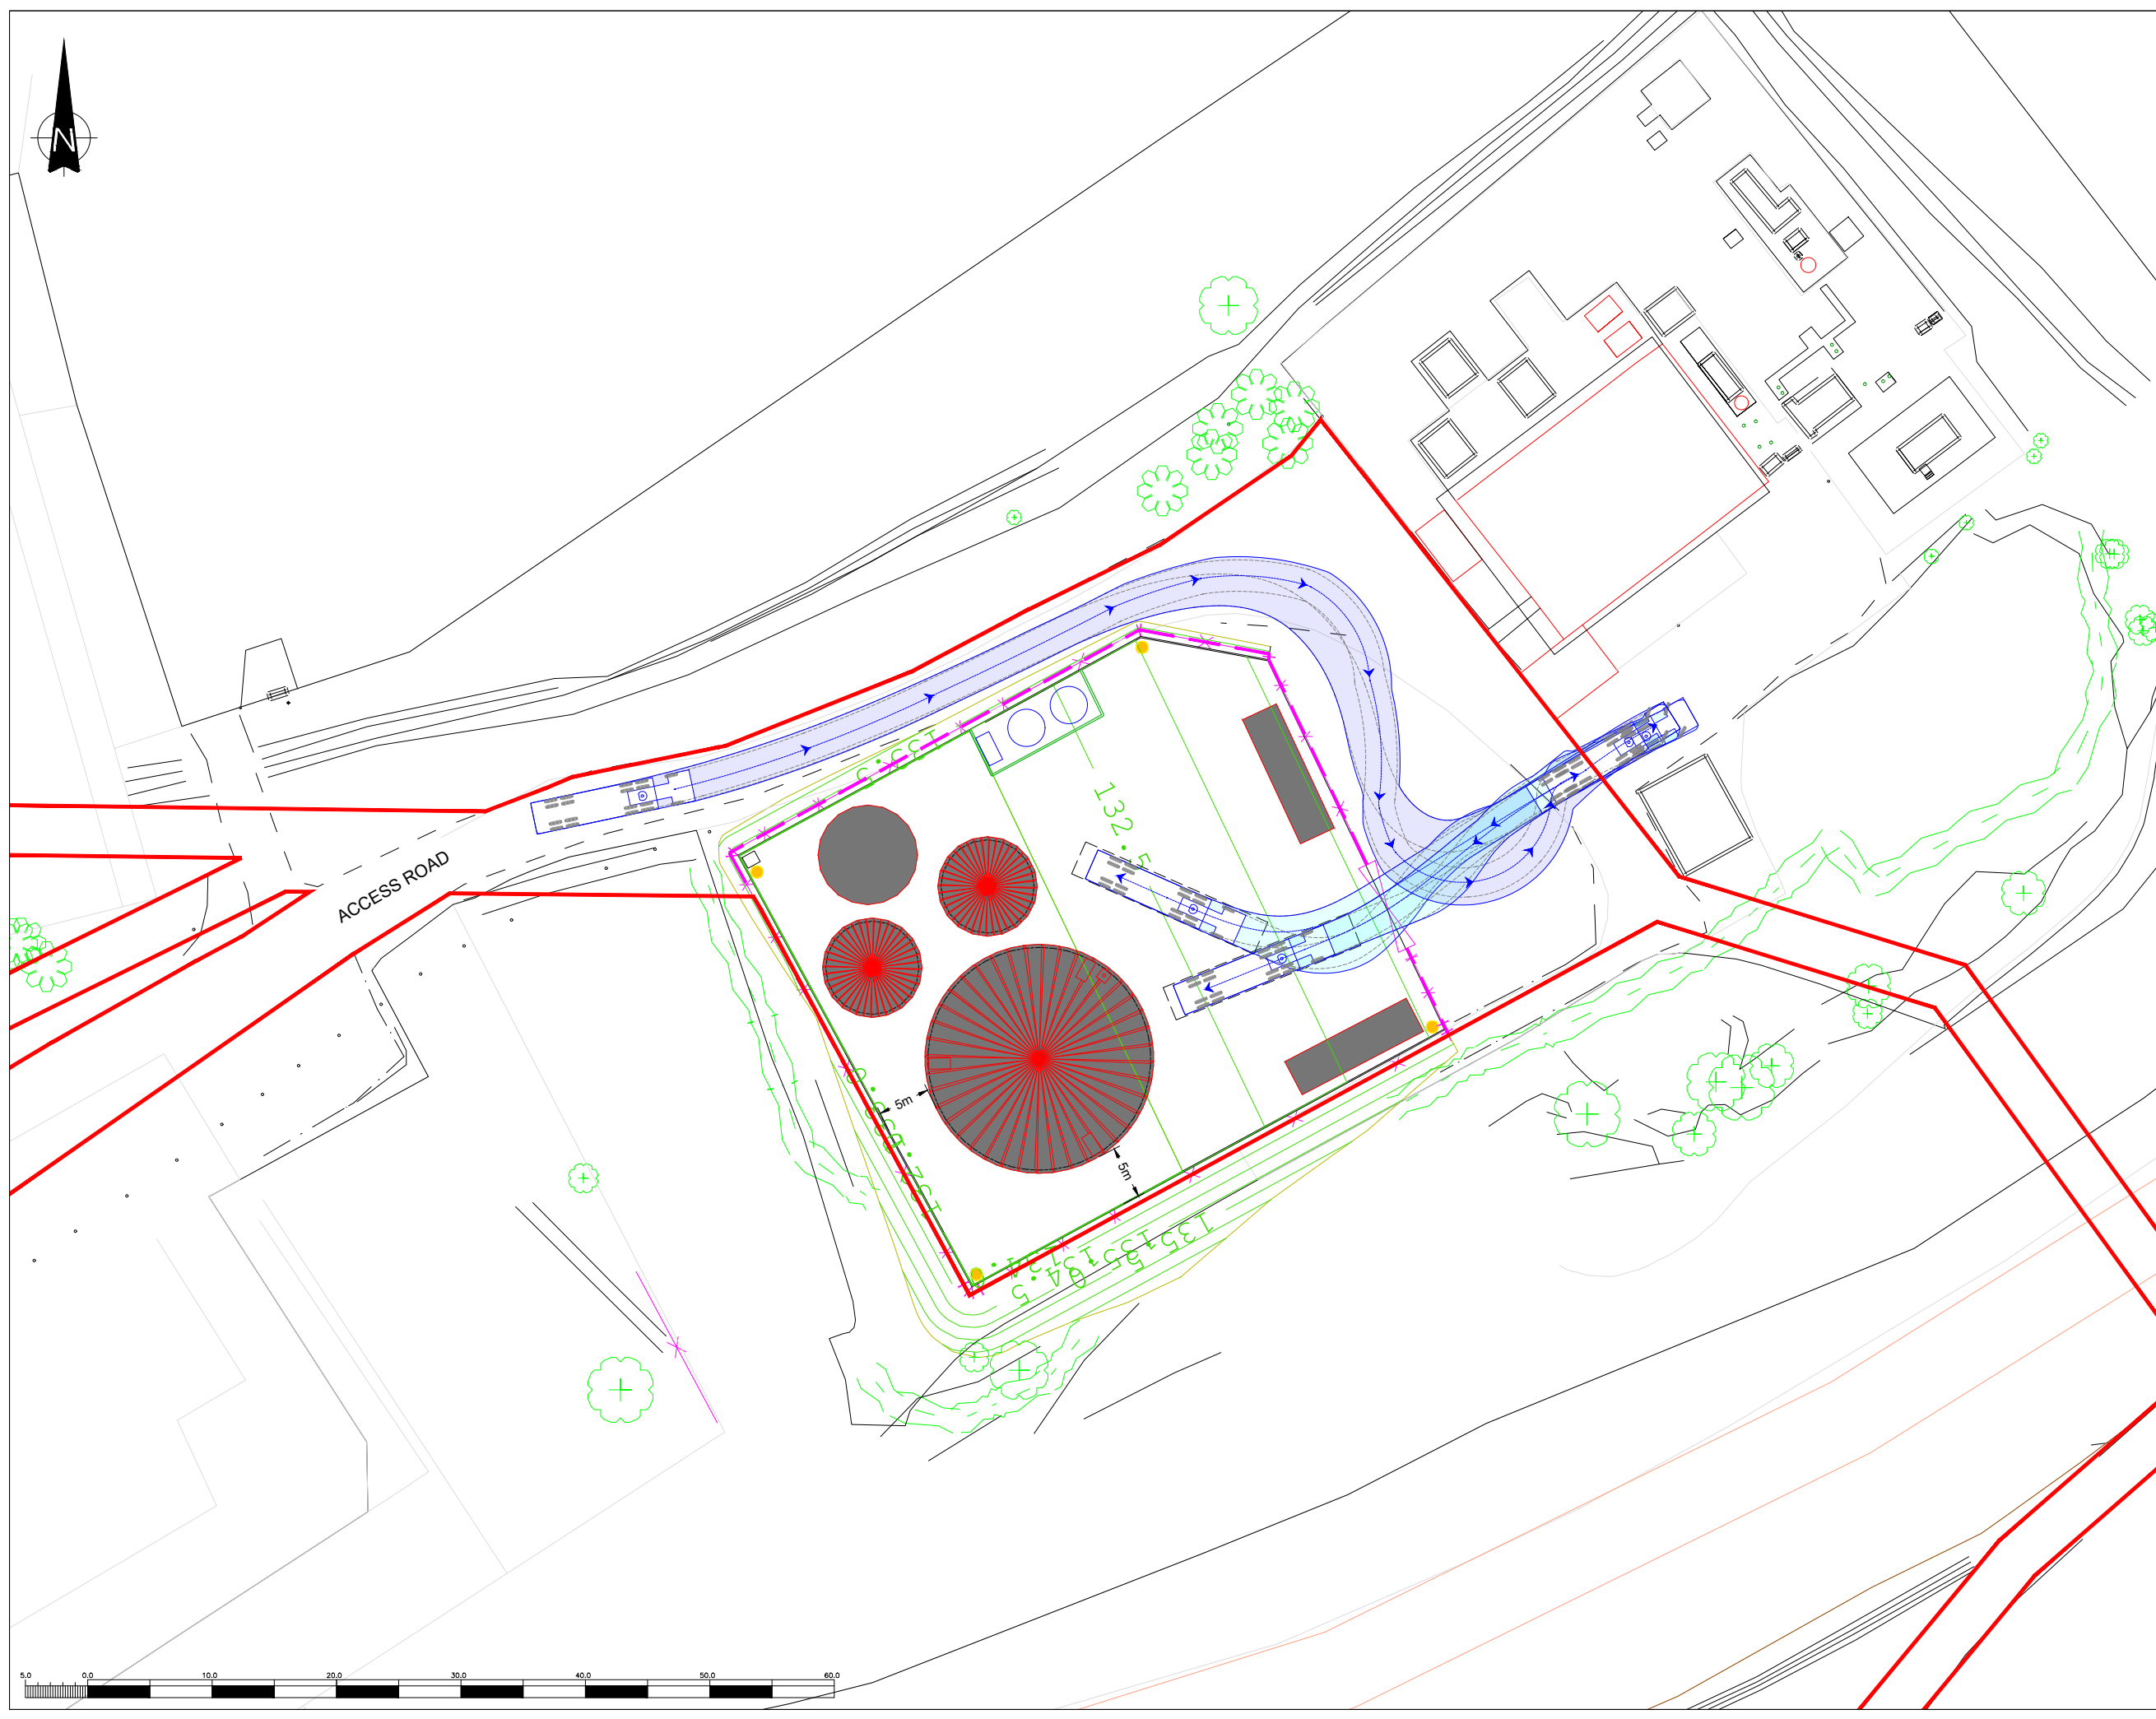

REV	DESCRIPTION	DATE	BY



JOB TITLE
 JOINT STOCKS LANDFILL SITE
 PROPOSED LEACHATE
 TREATMENT PLANT

DRAWING TITLE
 INTERNAL SWEEP PATH
 ANALYSIS - ARRIVAL

DRAWN	DATE	APPROVED	DATE
S.T	1/11/2023	C.N	1/11/2023

SCALE	SHEET	DRAWING NUMBER	REVISION
1:500	A3L	DCC1006/03/07	0

