


existing plan

- Key:
- existing radiator
 - proposed radiator
 - pull cord shower switch
 - pull cord light switch
 - light IPX 4 rated suitable for shower room linked to extract fan
 - mechanical extract fan with isolation spur
 - fused spur to extract fan and stretcher
 - 13amp double socket
 - TV point linked to existing aerial

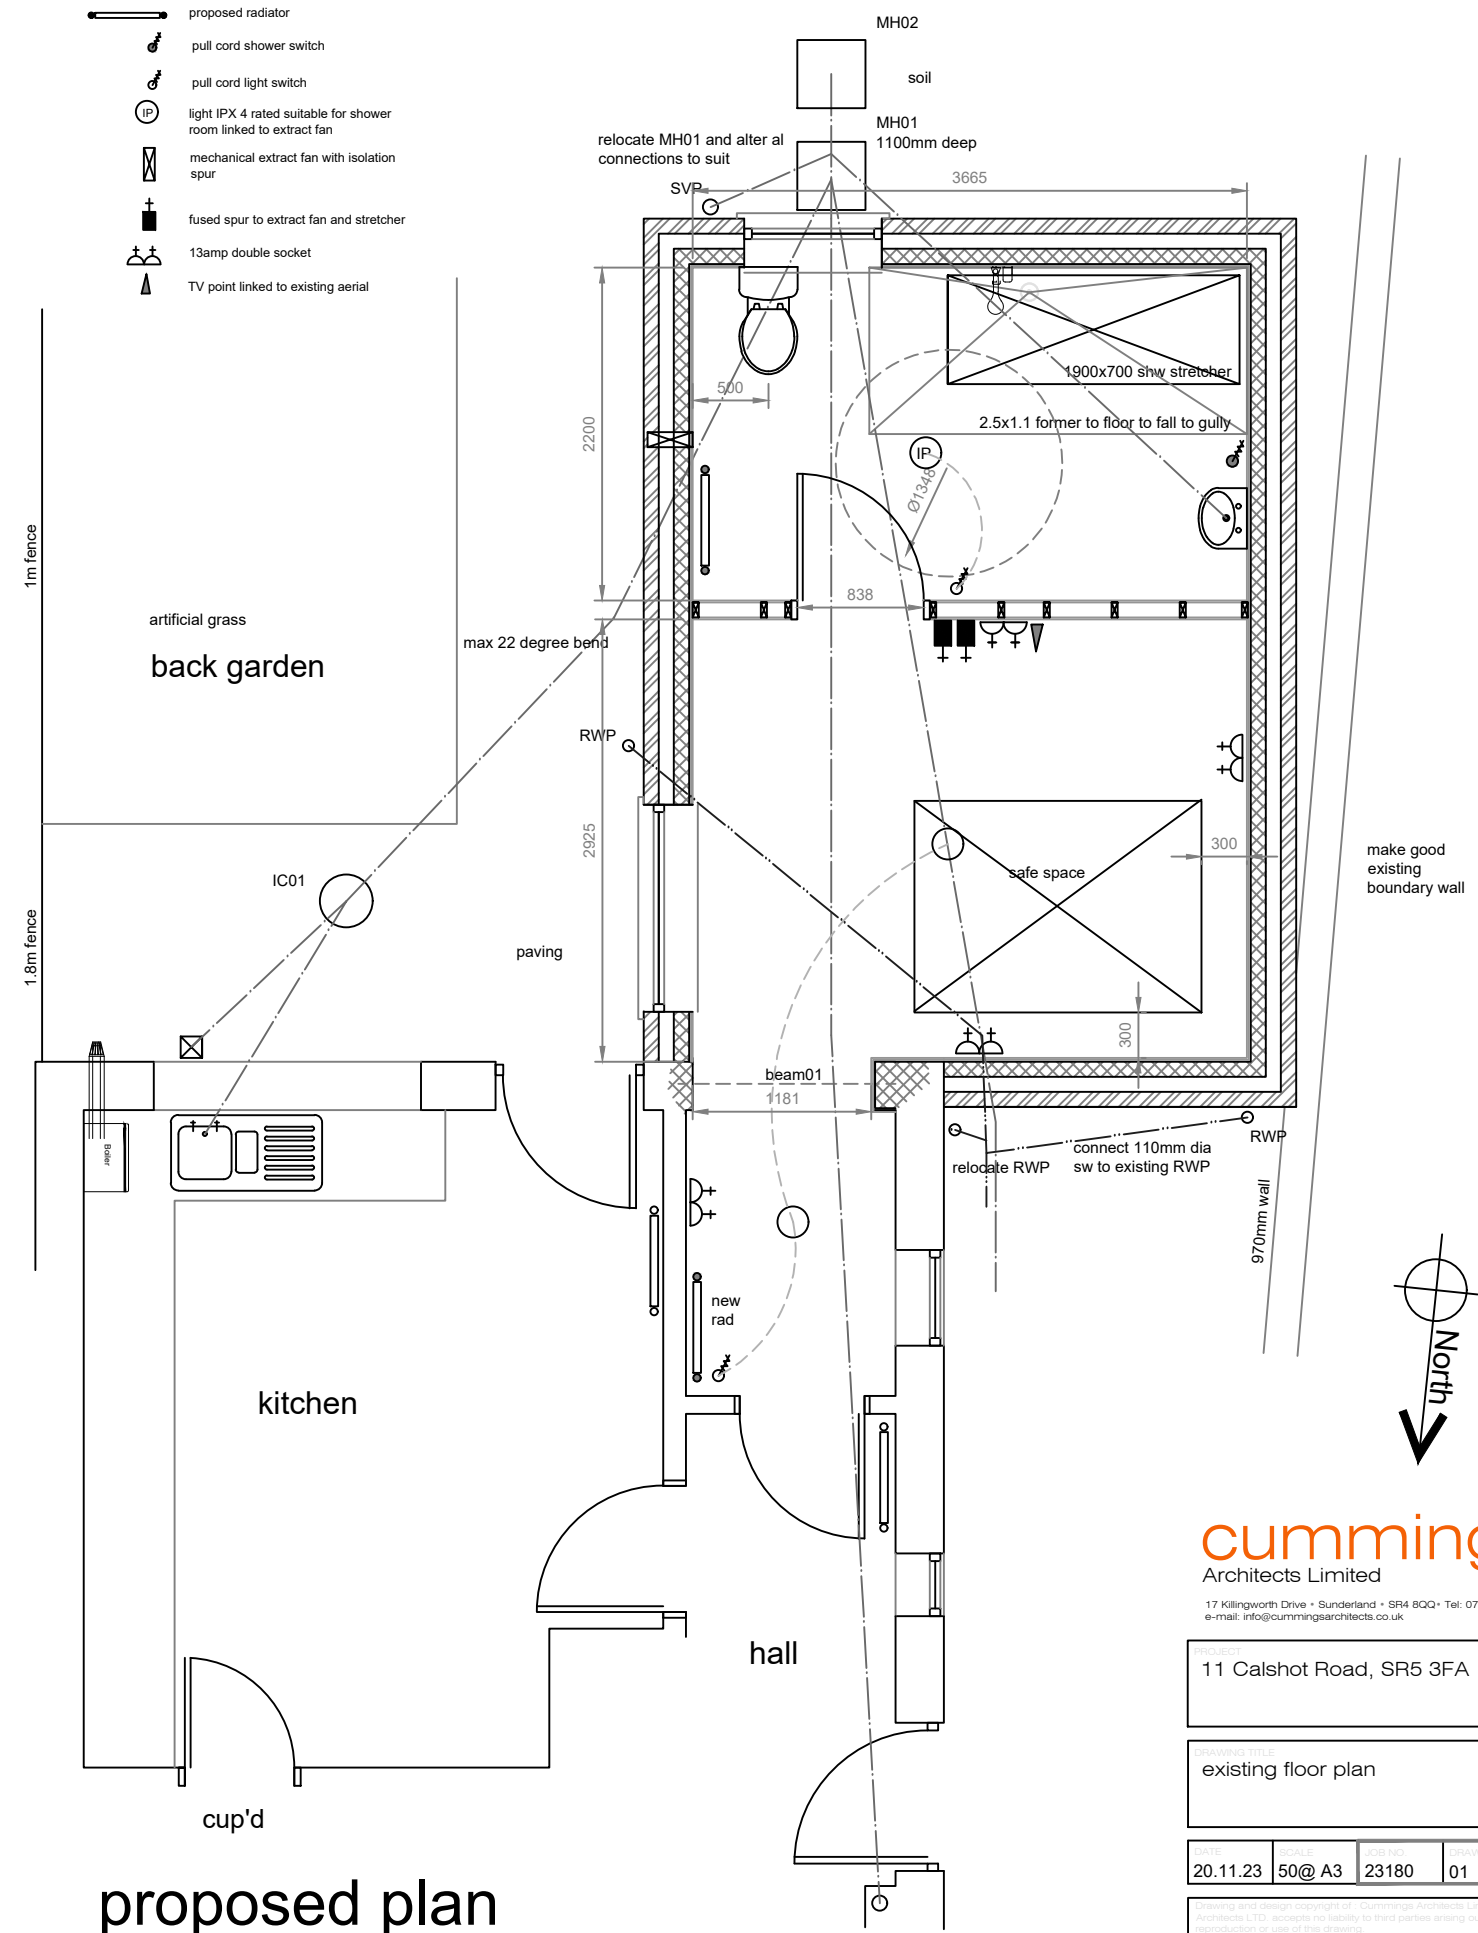

proposed plan

cummings
Architects Limited

17 Killingworth Drive • Sunderland • SR4 8QQ • Tel: 07985442755
e-mail: info@cummingsarchitects.co.uk

11 Calshot Road, SR5 3FA

existing floor plan

DATE	SCALE	JOB NO	DISCIPLINE	REV
20.11.23	50@A3	23180	01	*

Cummings Architects Limited accepts no liability to third parties arising out of the unlawful reproduction or use of this drawing. Dimensions to be confirmed on site before work commences & ordering of materials. Any discrepancies must be reported to Architects before any work is undertaken. This drawing is to be read in conjunction with relevant consultants' drawings and specifications.