


Garden

Driveway

Garden


EXISTING PLAN 1:100

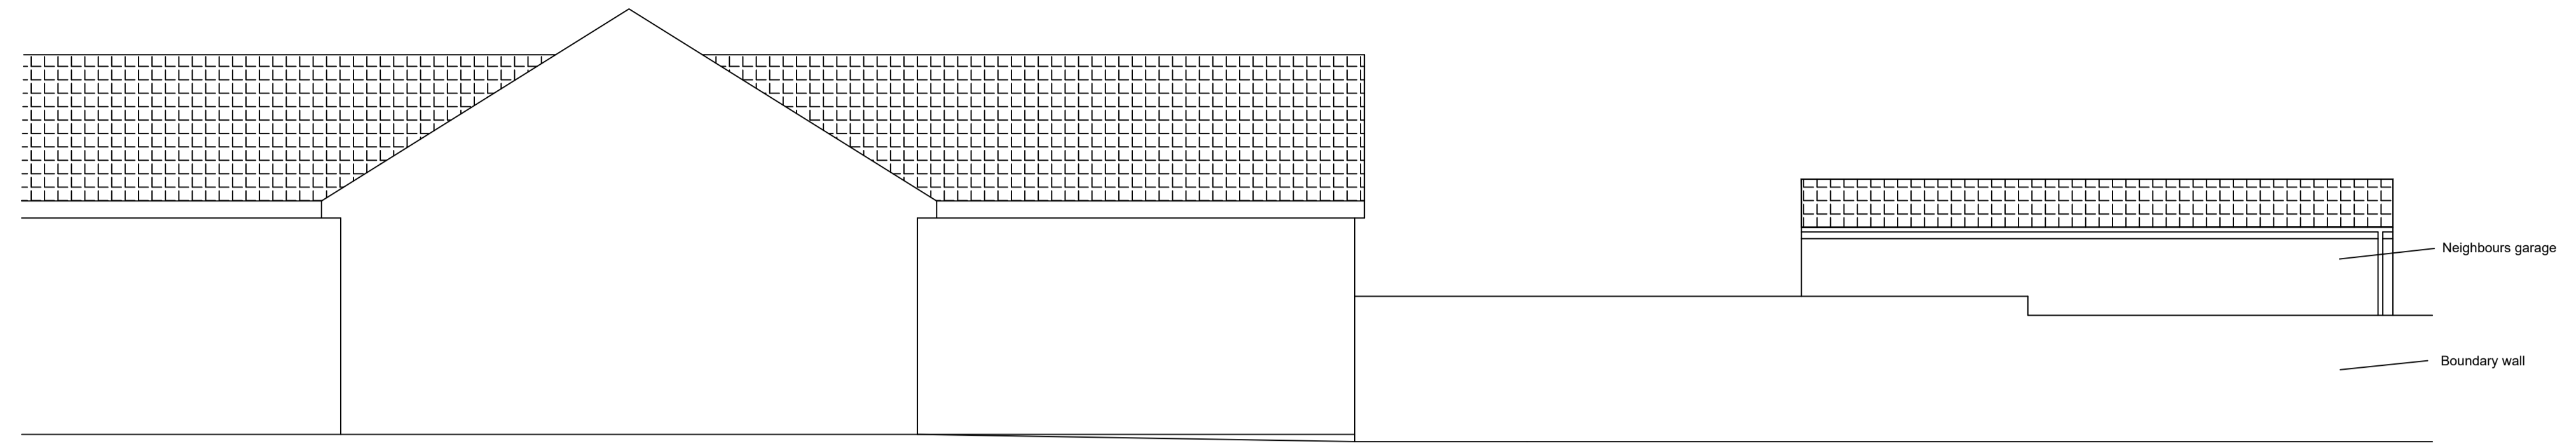


Neighbours garage

Boundary wall

EXISTING SIDE (WEST) ELEVATION 1:50

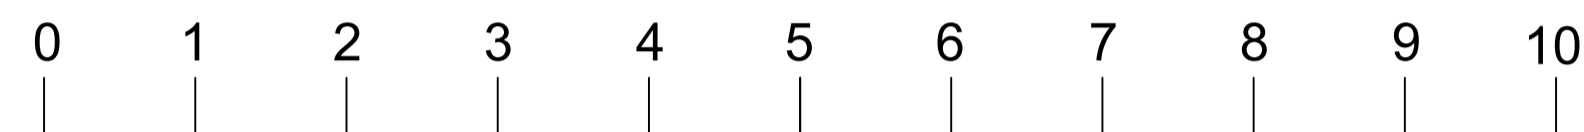

EXISTING FRONT (SOUTH) ELEVATION 1:50

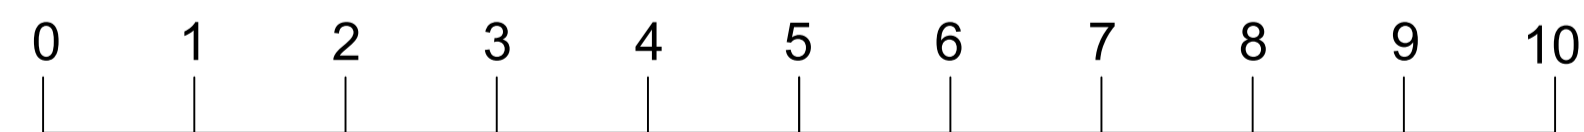

Notes

This drawing is Copyright ©

No.	Date	Details
REVISIONS		
STATUS		

Mobile No: 07846568704
Email: info@plymouthsurveyingservices.co.uk

16 Wain Park
Plympton
Plymouth
PL7 2HX

JOB TITLE
Proposed Double Garage
45 Stonebarton Close
Plymouth
PL7 4LN

DRAWING TITLE
Existing Plan and Elevations

Drawn NB Original drawing size A1

Checked Date December 2023

Scale 1:100 & 1:50

Project Number PSS/45SC

Drawing Number 03 Revision.