


PROPOSED NORTH ELEVATION  
SHOWING GROUND FLOOR WINDOWS TO  
BE CHANGED TO TIMBER FRAMES. - (IDENTIFIER)  
AS LEFT A: RIGHT: B

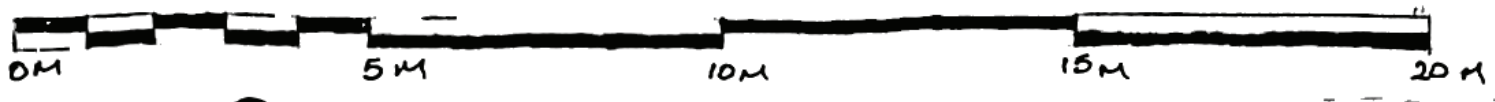

NOTE:- WINDOWS LEFT A &  
LEFT B ARE UPVC AS  
INSTALLED BY PREVIOUS  
OWNERS.

LEFT A

RIGHT B