


TOP RIGHT CORNER OF  
PROPOSED SASH WINDOW FRAME

TYPICAL SECTION OF  
REPLACEMENT TIMBER WINDOWS  
TO GROUND FLOOR NORTH ELEVATION

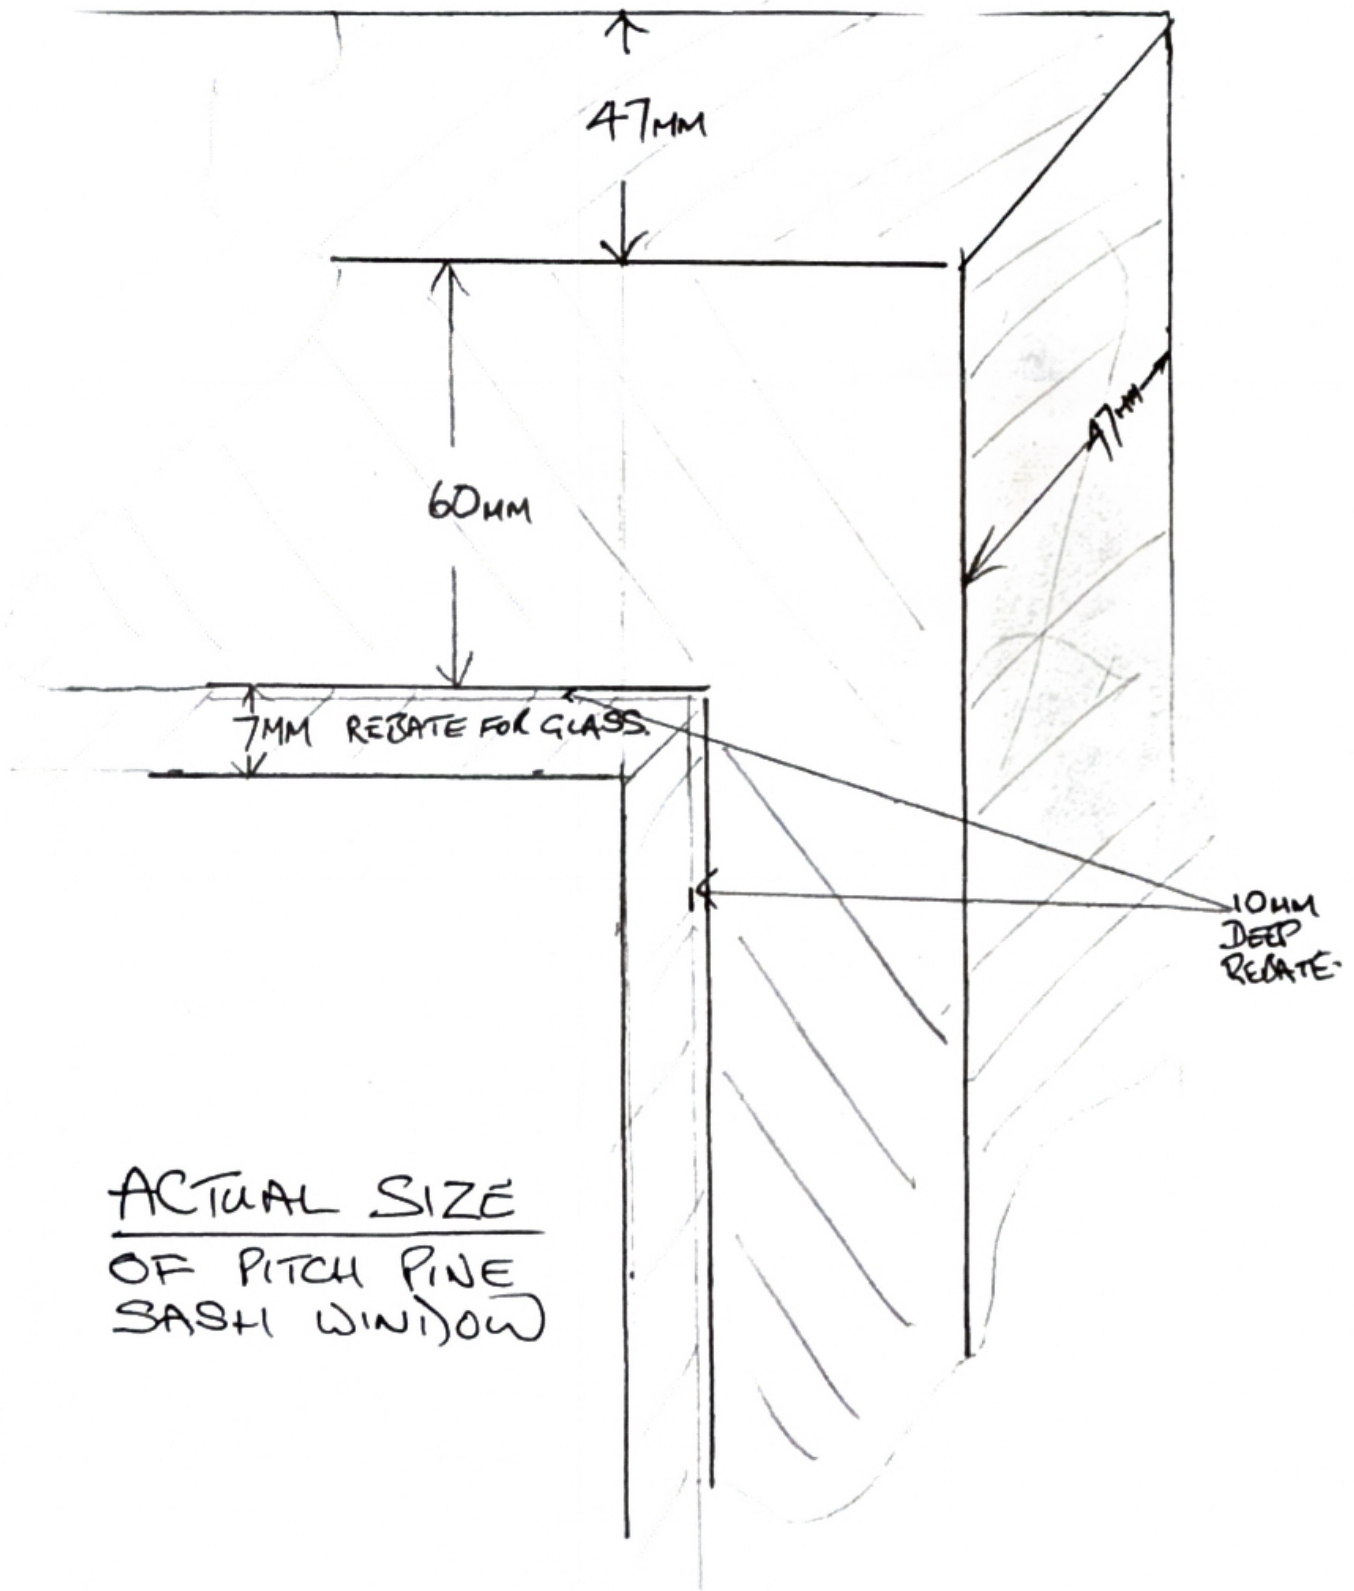

ACTUAL SIZE  
OF PITCH PINE  
SASH WINDOW