


SITE PLAN

MERE FARM EXISTING BOUNDARY TREATMENTS.

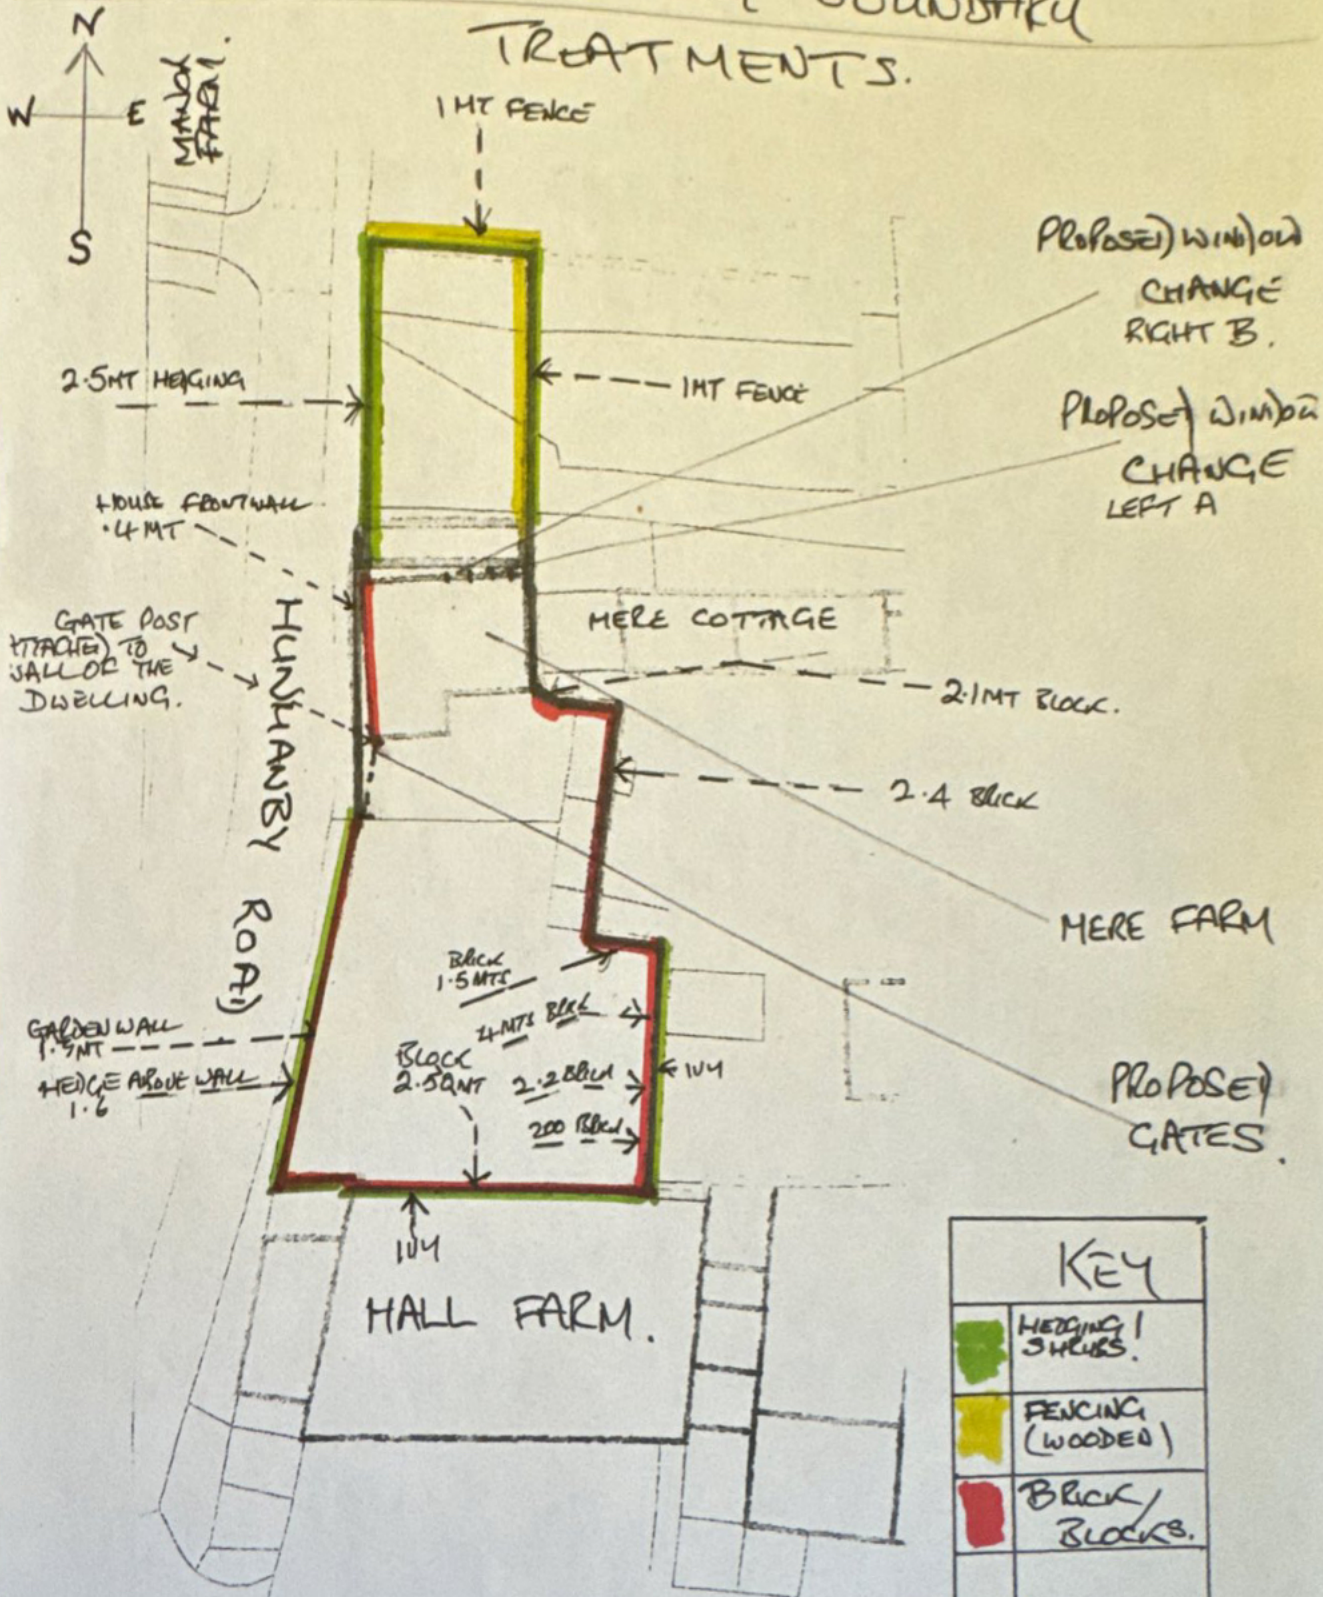

KEY	
	HEDGING / SHRUBS.
	FENCING (WOODED)
	BLOCK / BLOCKS.

