

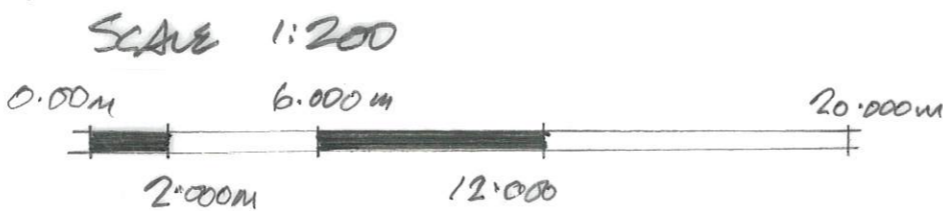


SITE (BLOCK) PLAN - 1:500

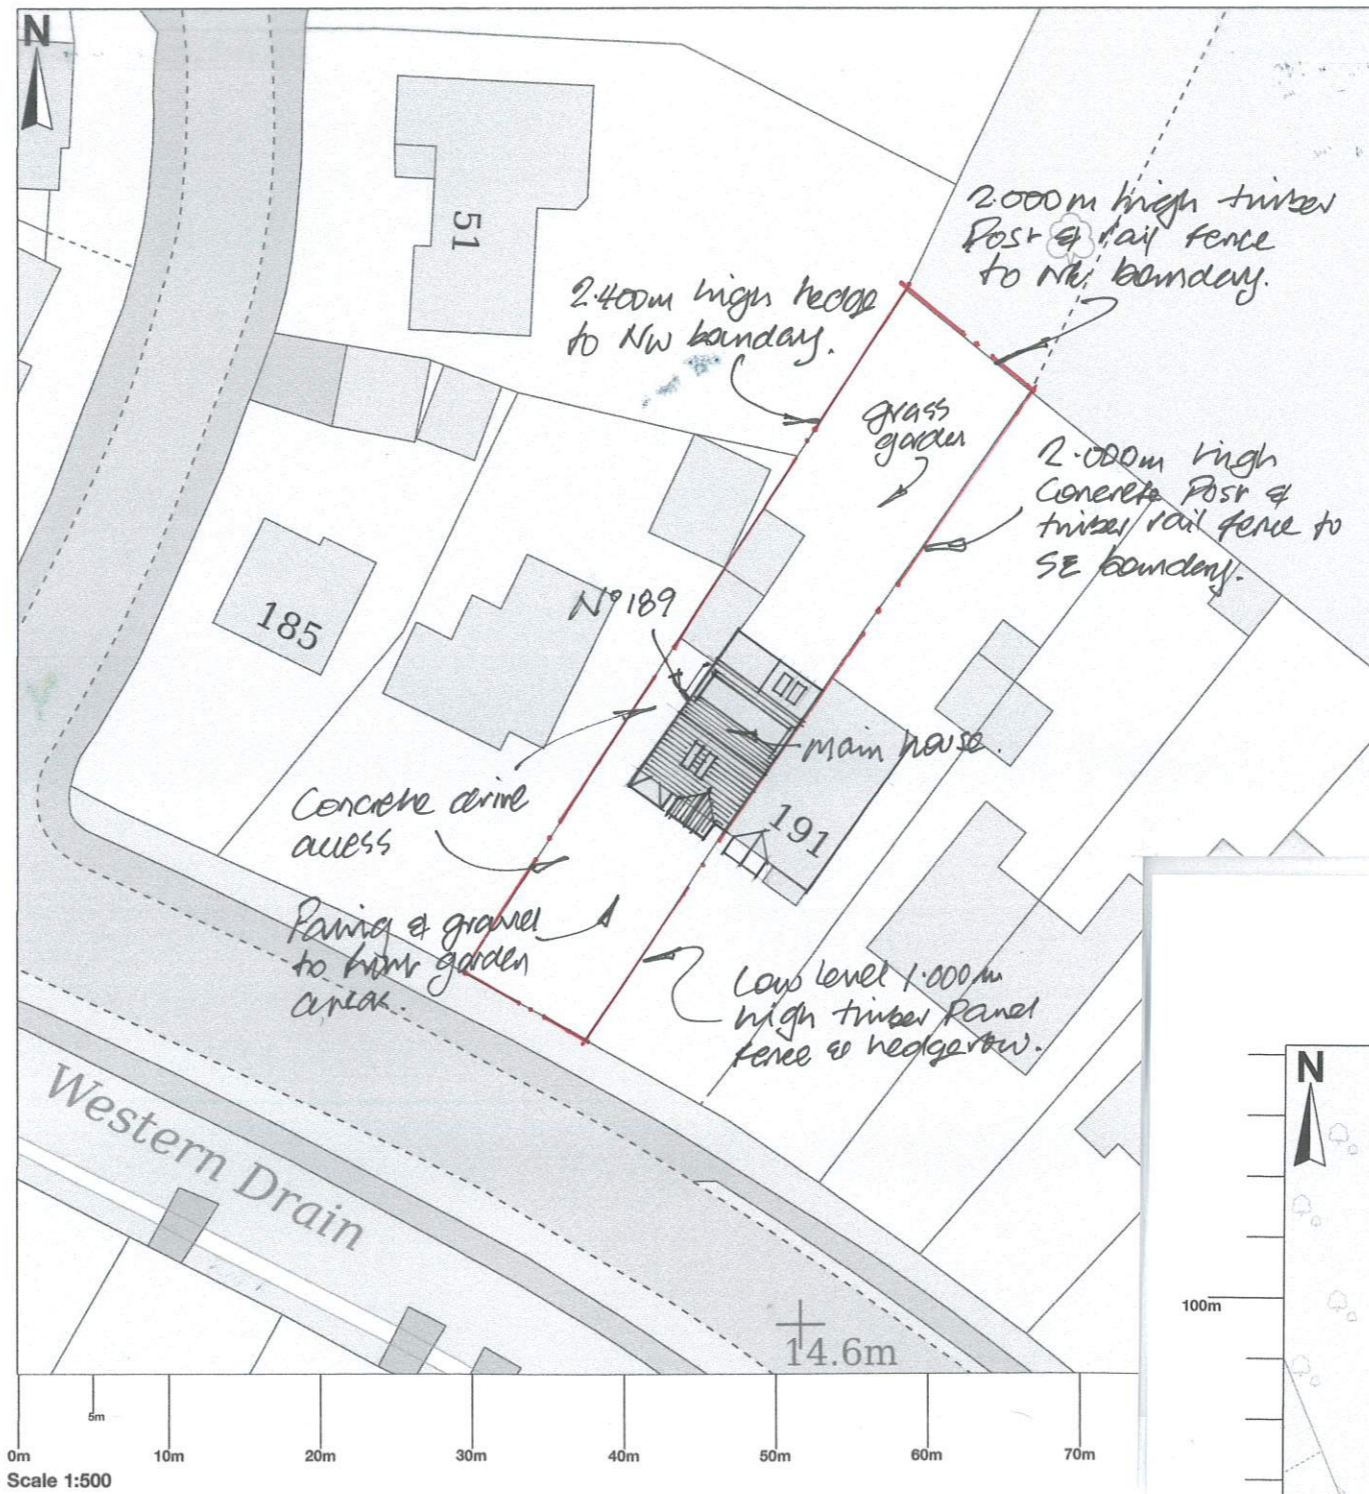

EXISTING ROOF PLAN 1:200

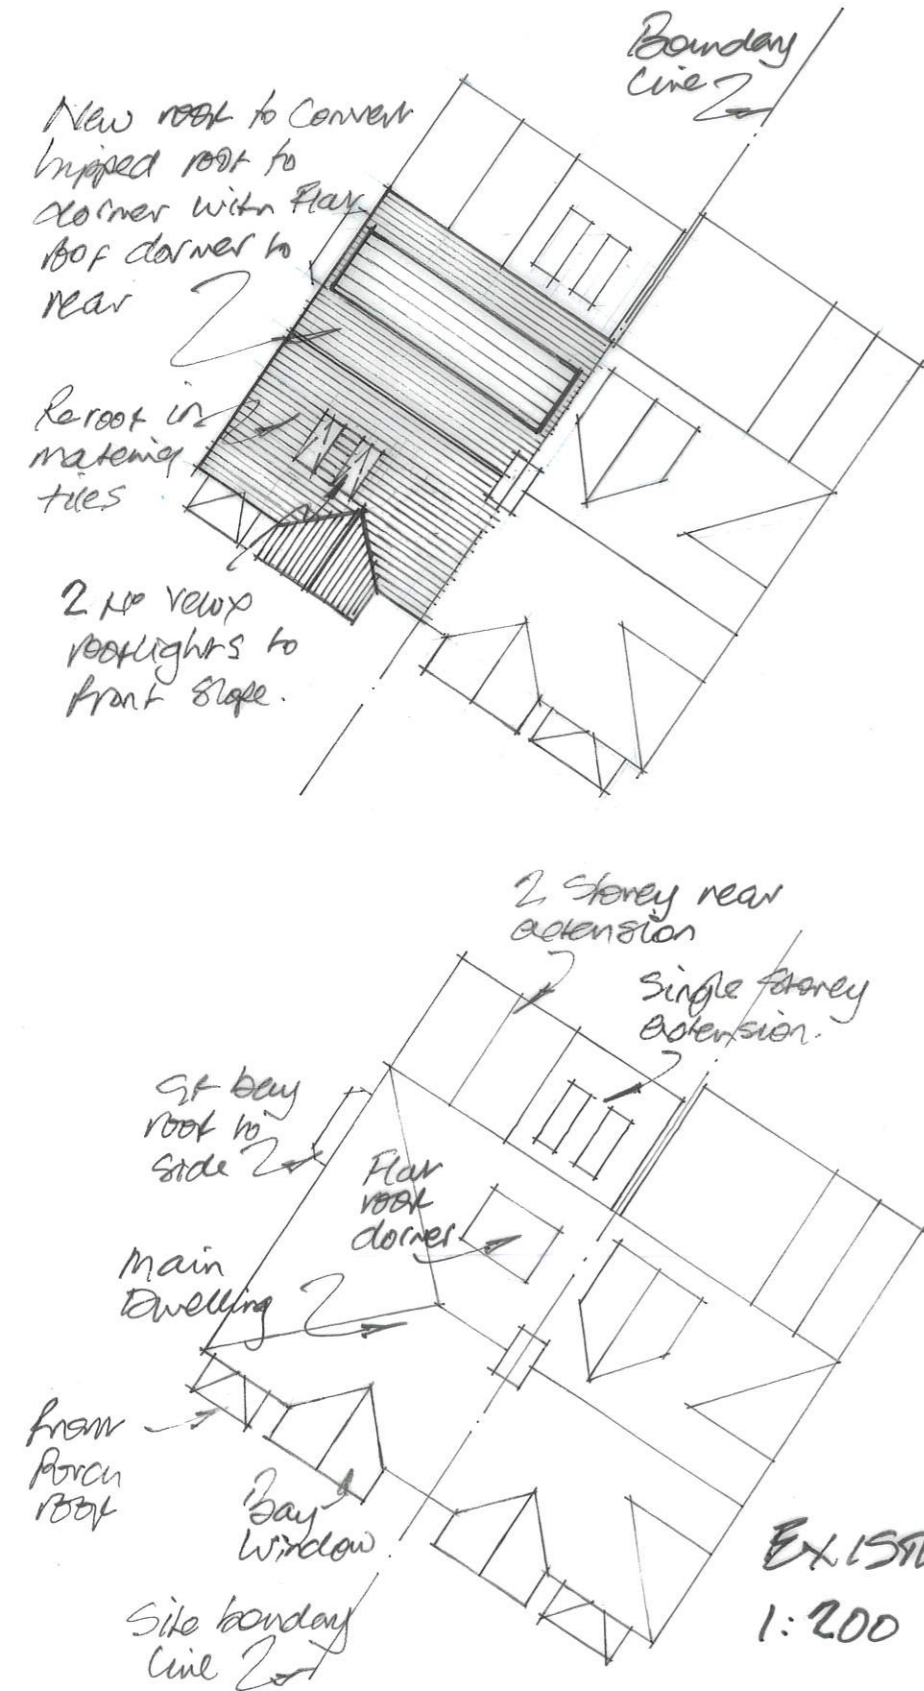

REV A: - 16/11/23

- Site/Block Plan adjusted to show proposed development in full.
- Location Plan replaced.
- Existing & Proposed roof layout Plans revised to show front bay dormer position

ALTERATIONS TO FORM ADDITIONAL ROOMS IN THE ROOFSpace.

MR & MRS HENRY.
 189 BEVERLY ROAD,
 KIRKELLA, H10 7AG.
 DRAWING 6 OF 13.
 EXISTING & PROPOSED ROOF PLANS, SITE & LOCATION PLANS.

LOCATION PLAN 1:1250

