
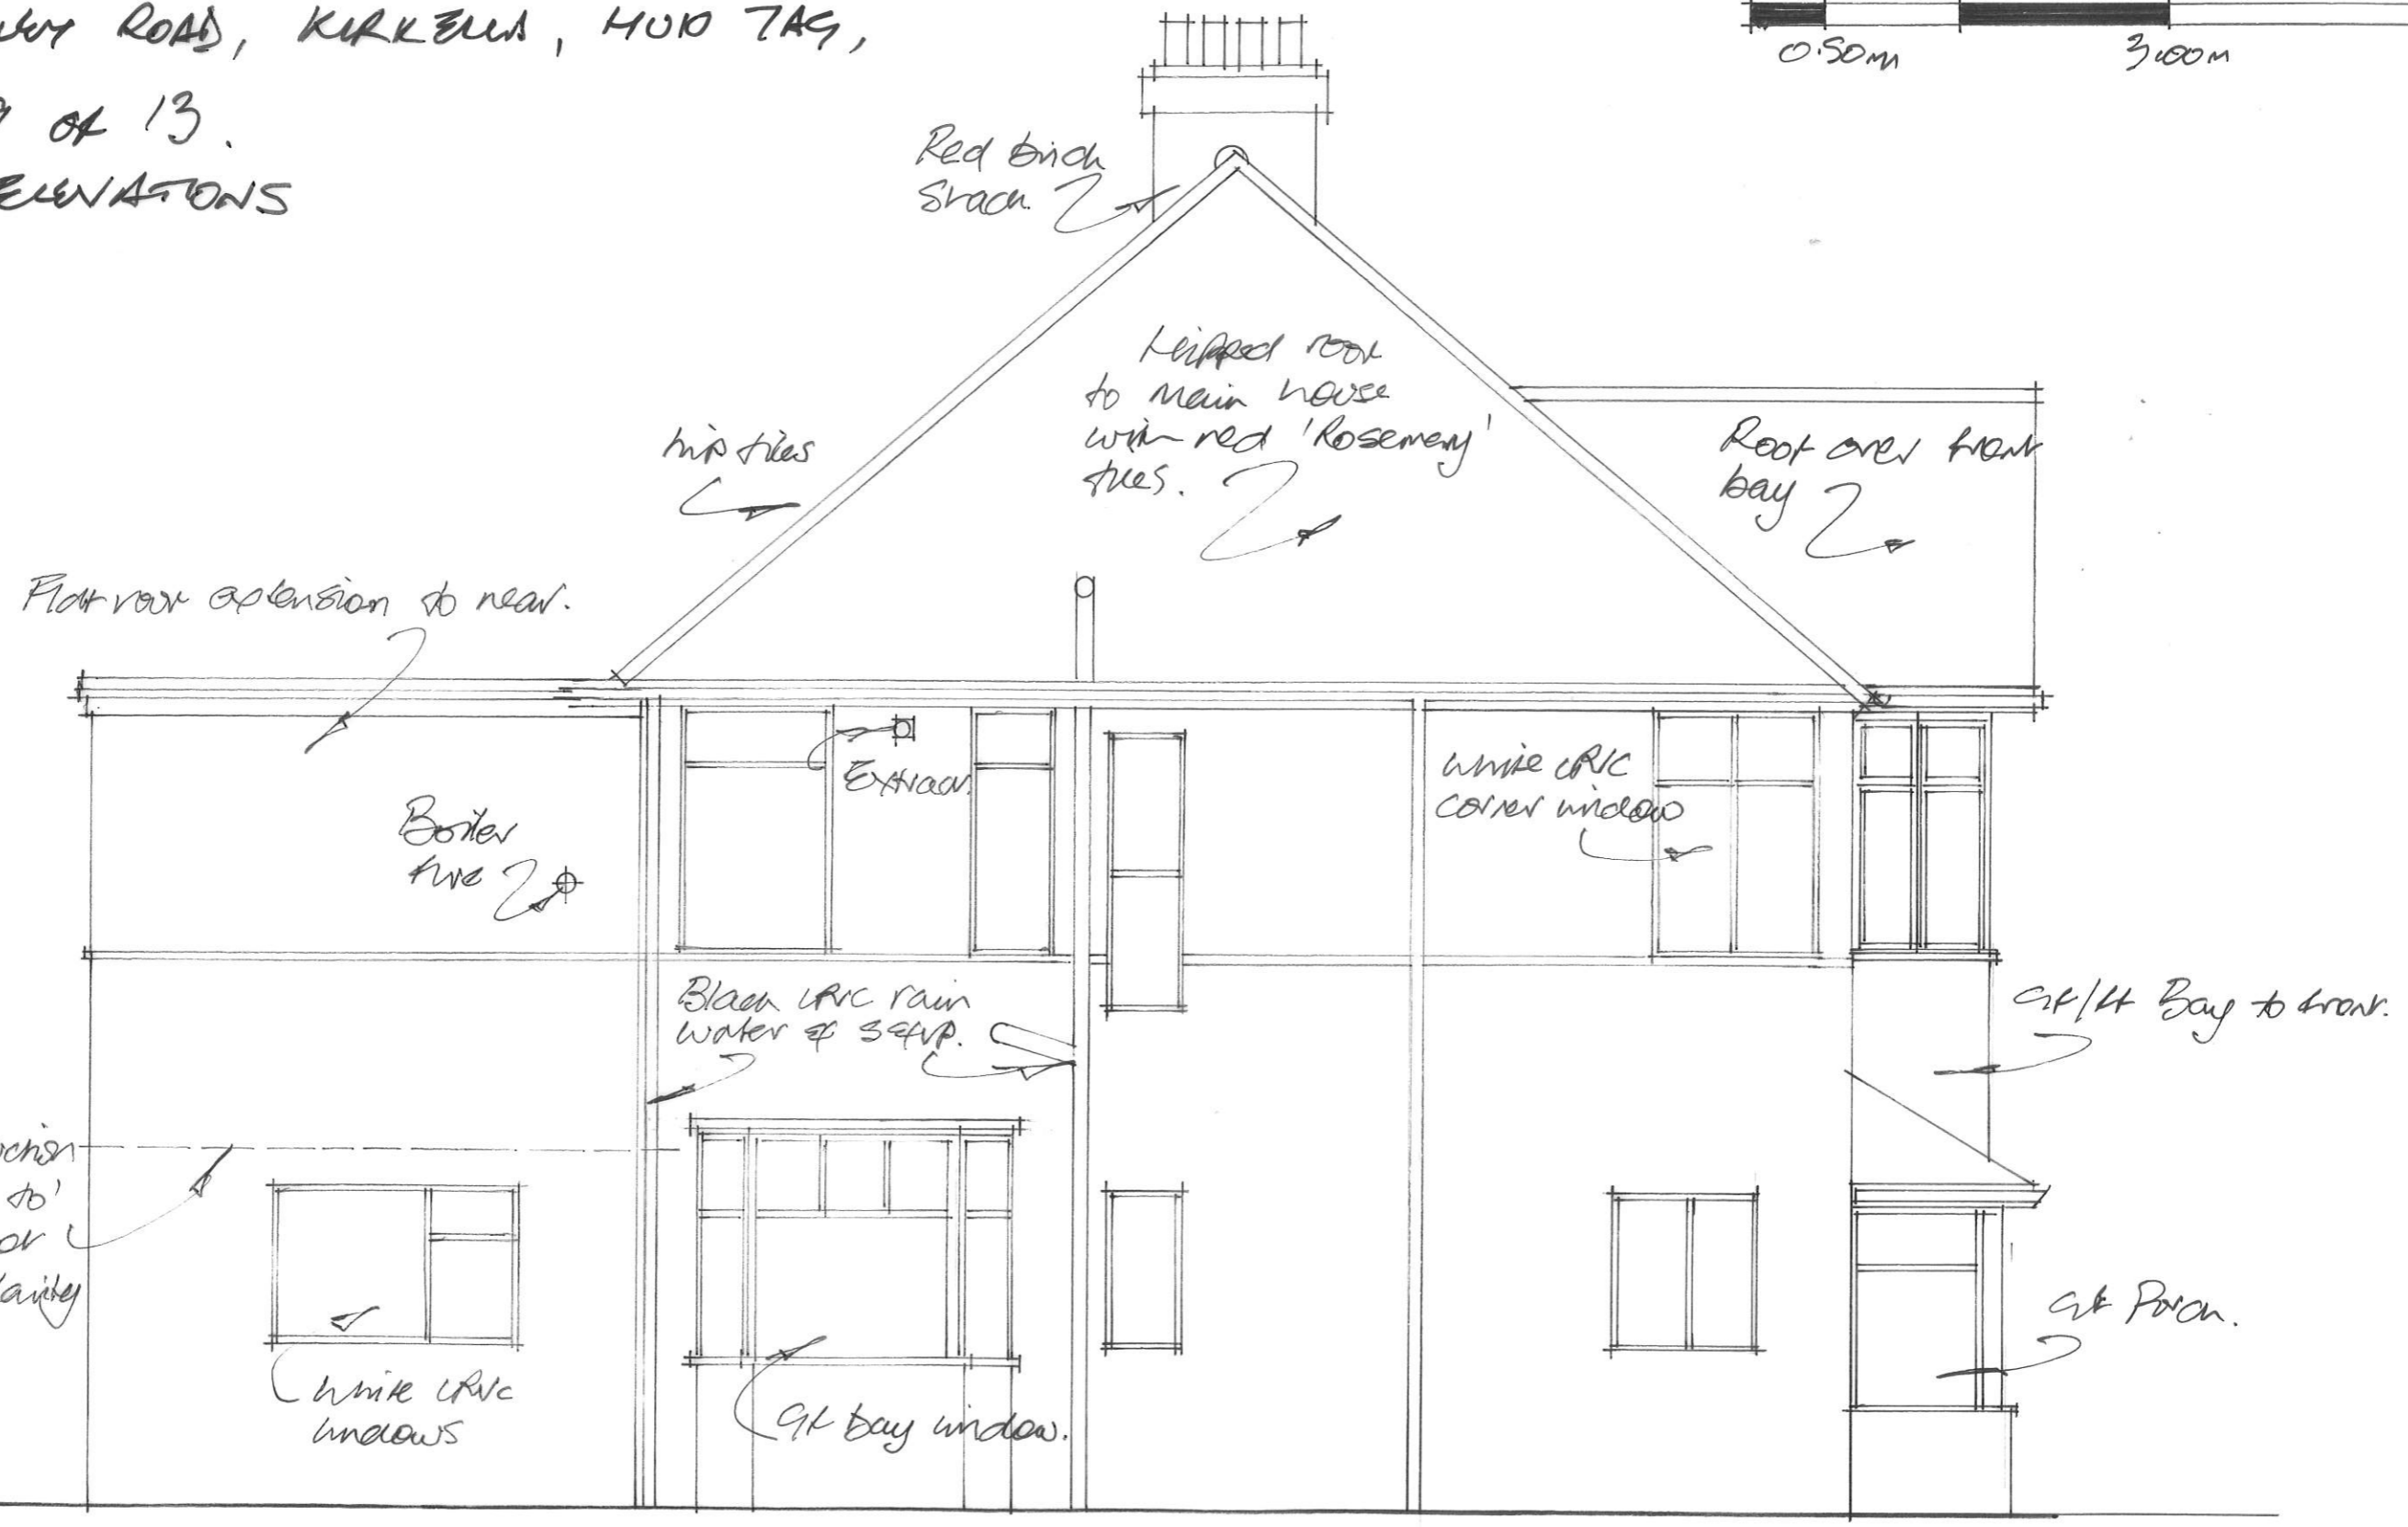


ALTERATIONS TO FORM ADDITIONAL ROOMS IN THE ROOFSPACE.

SCALE 1:50.

MUR & MRS HENRY,
109 BENERLEY ROAD, KIRKELLS, MID TAG,

DRAWING 9 OF 13.
EXISTING ELEVATIONS

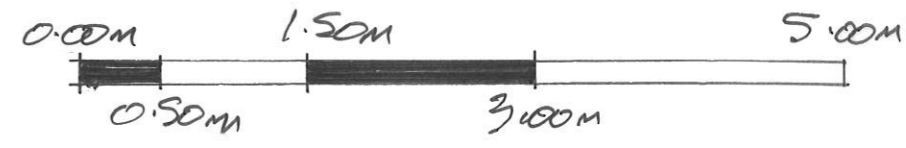

EXISTING SIDE (NORTH WEST) ELEVATION 1:50.