



ALTERATIONS TO FORM ADDITIONAL ROOMS IN THE ROOFSPACE.

MR & MRS HENRY,
189 BOWERBY ROAD, KIRKELLA, HUIO TAG

DRAWING 7 of 13. REVA: - 16/11/23 Bay to gt @ side added.

EXISTING ELEVATIONS

SCALE 1:50.

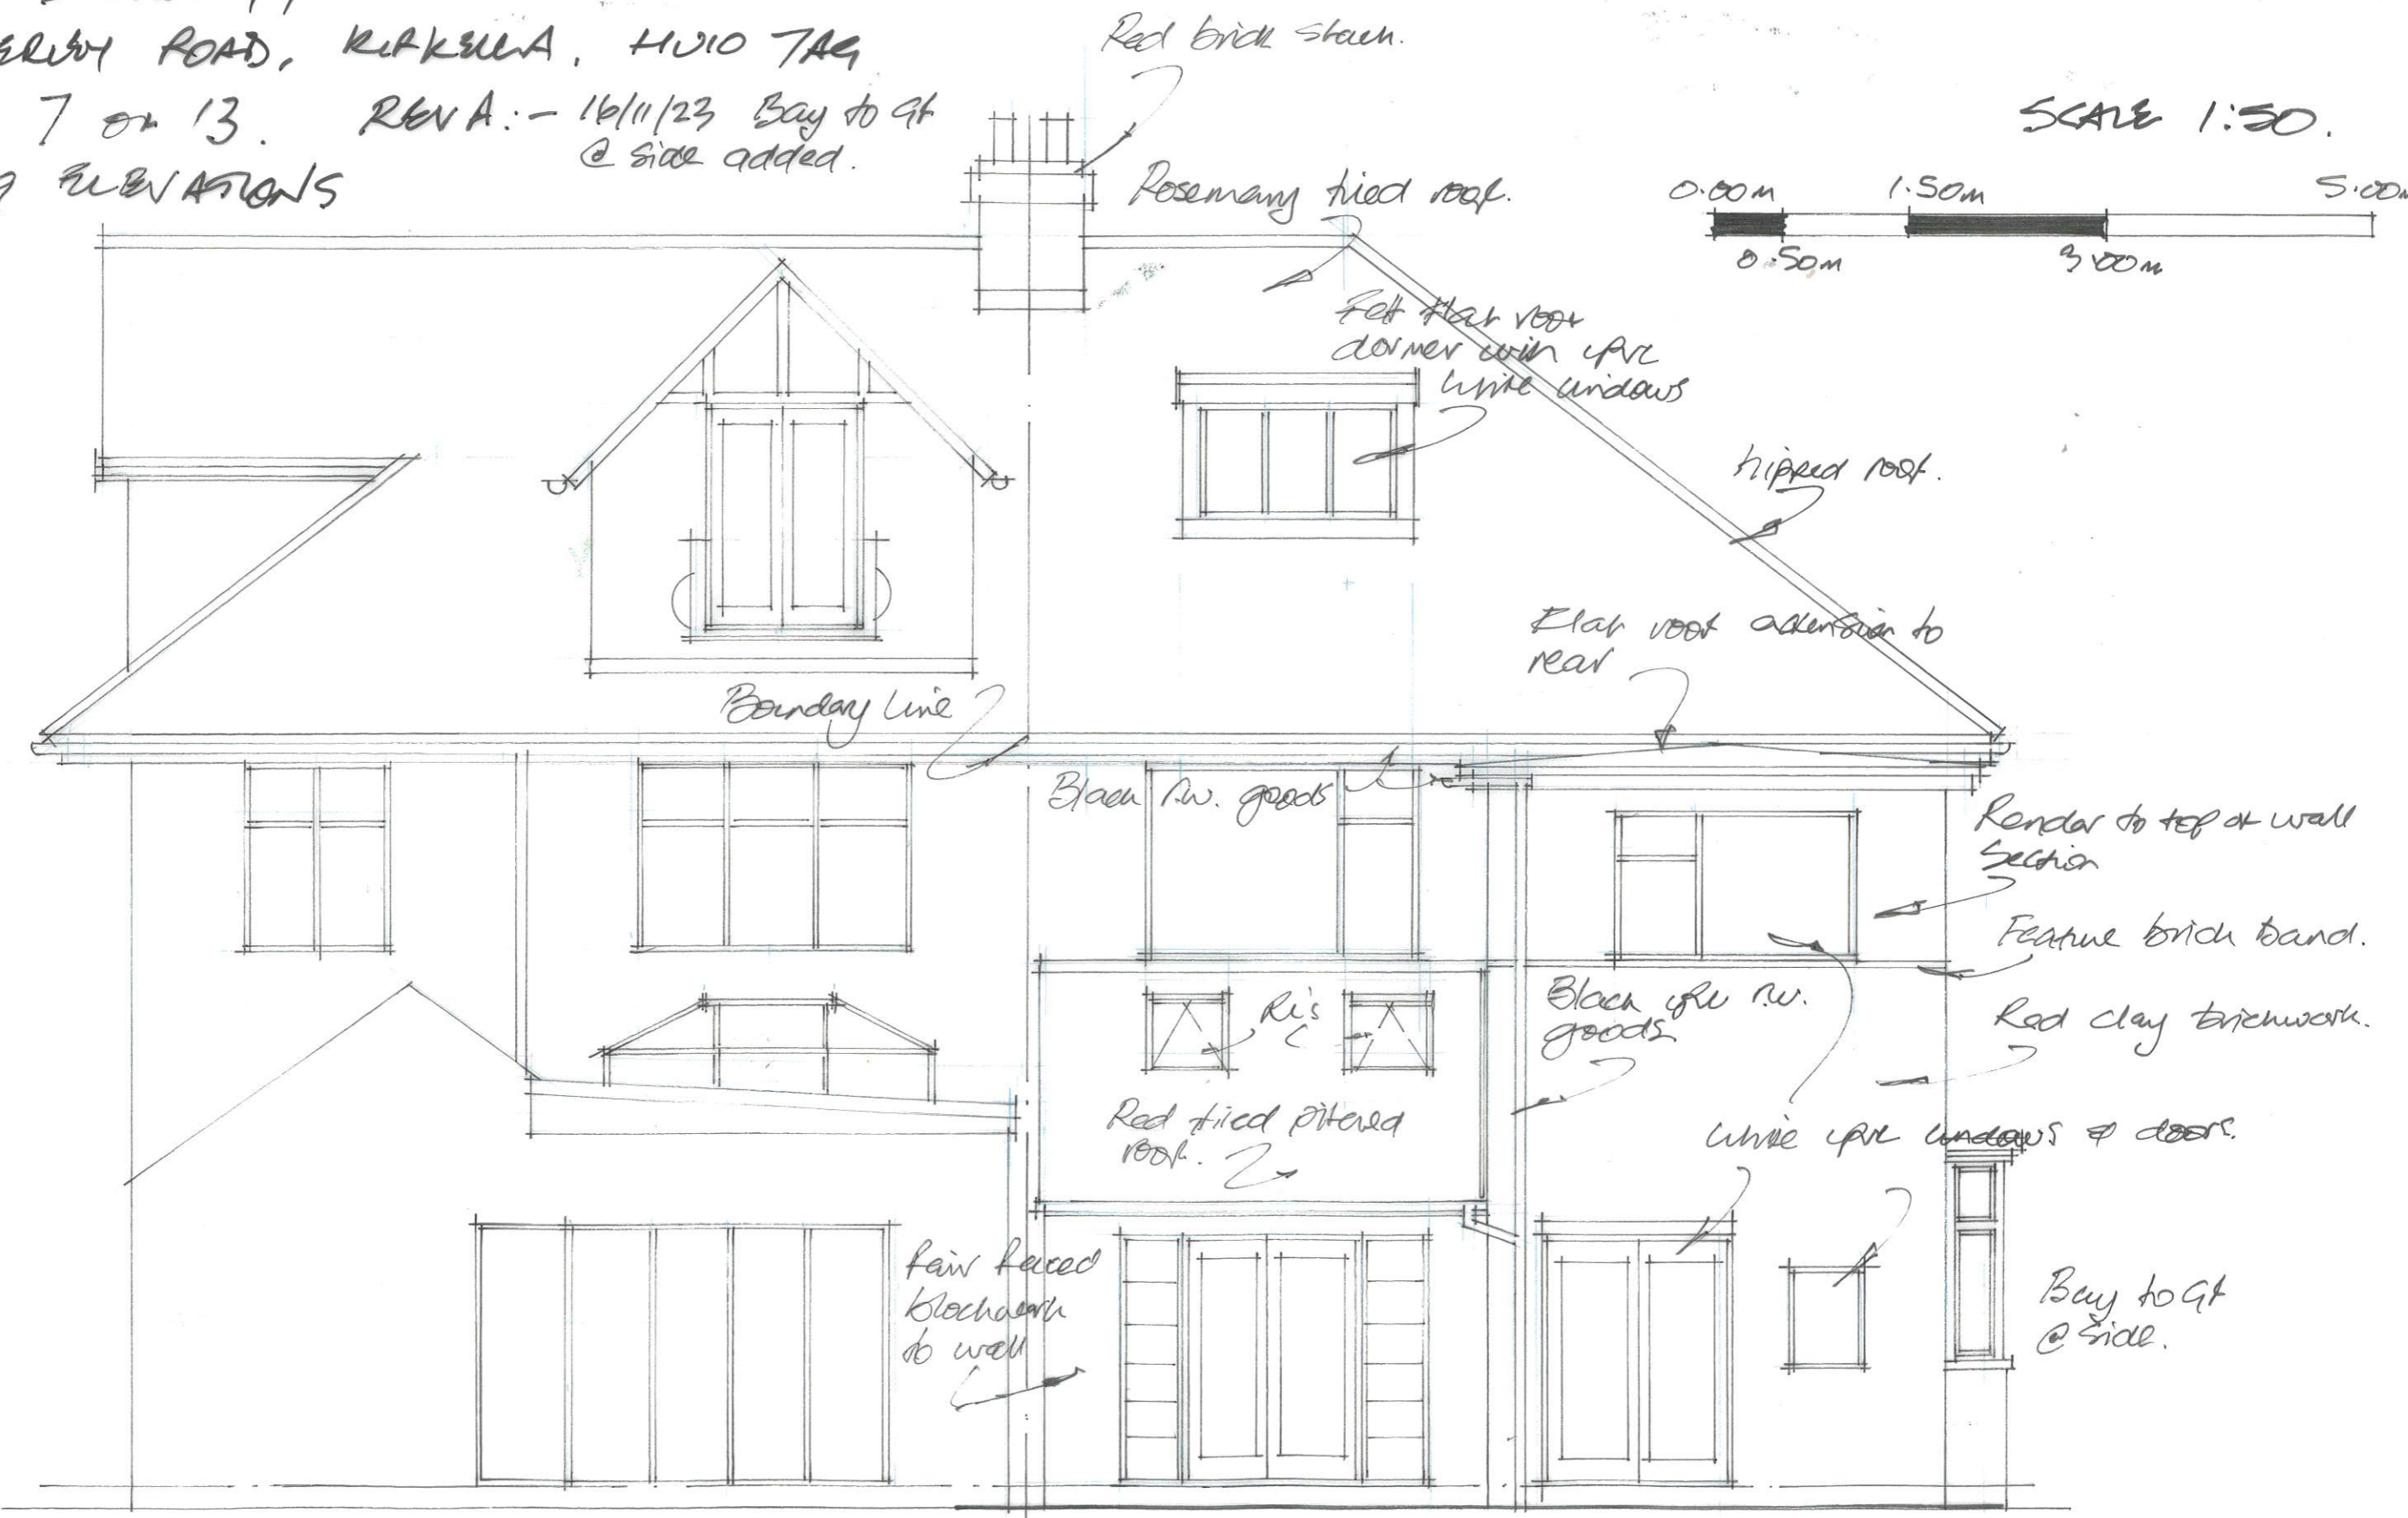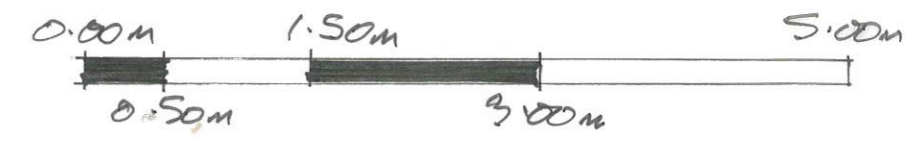

EXISTING REAR (NORTH EAST) ELEVATION 1:50.