

ALTERATIONS TO PERFORM ADDITIONAL ROOMS IN THE ROOFSpace.


MUR ET MRS HENRY, 189 BEVERLY ROAD, RICHMOND, MID 7AG.

DRAWING 10 of 13. PROPOSED ELEVATIONS

REV A - 16/11/23

• SEVP extended to avoid gable window.

SCALE 1:50.

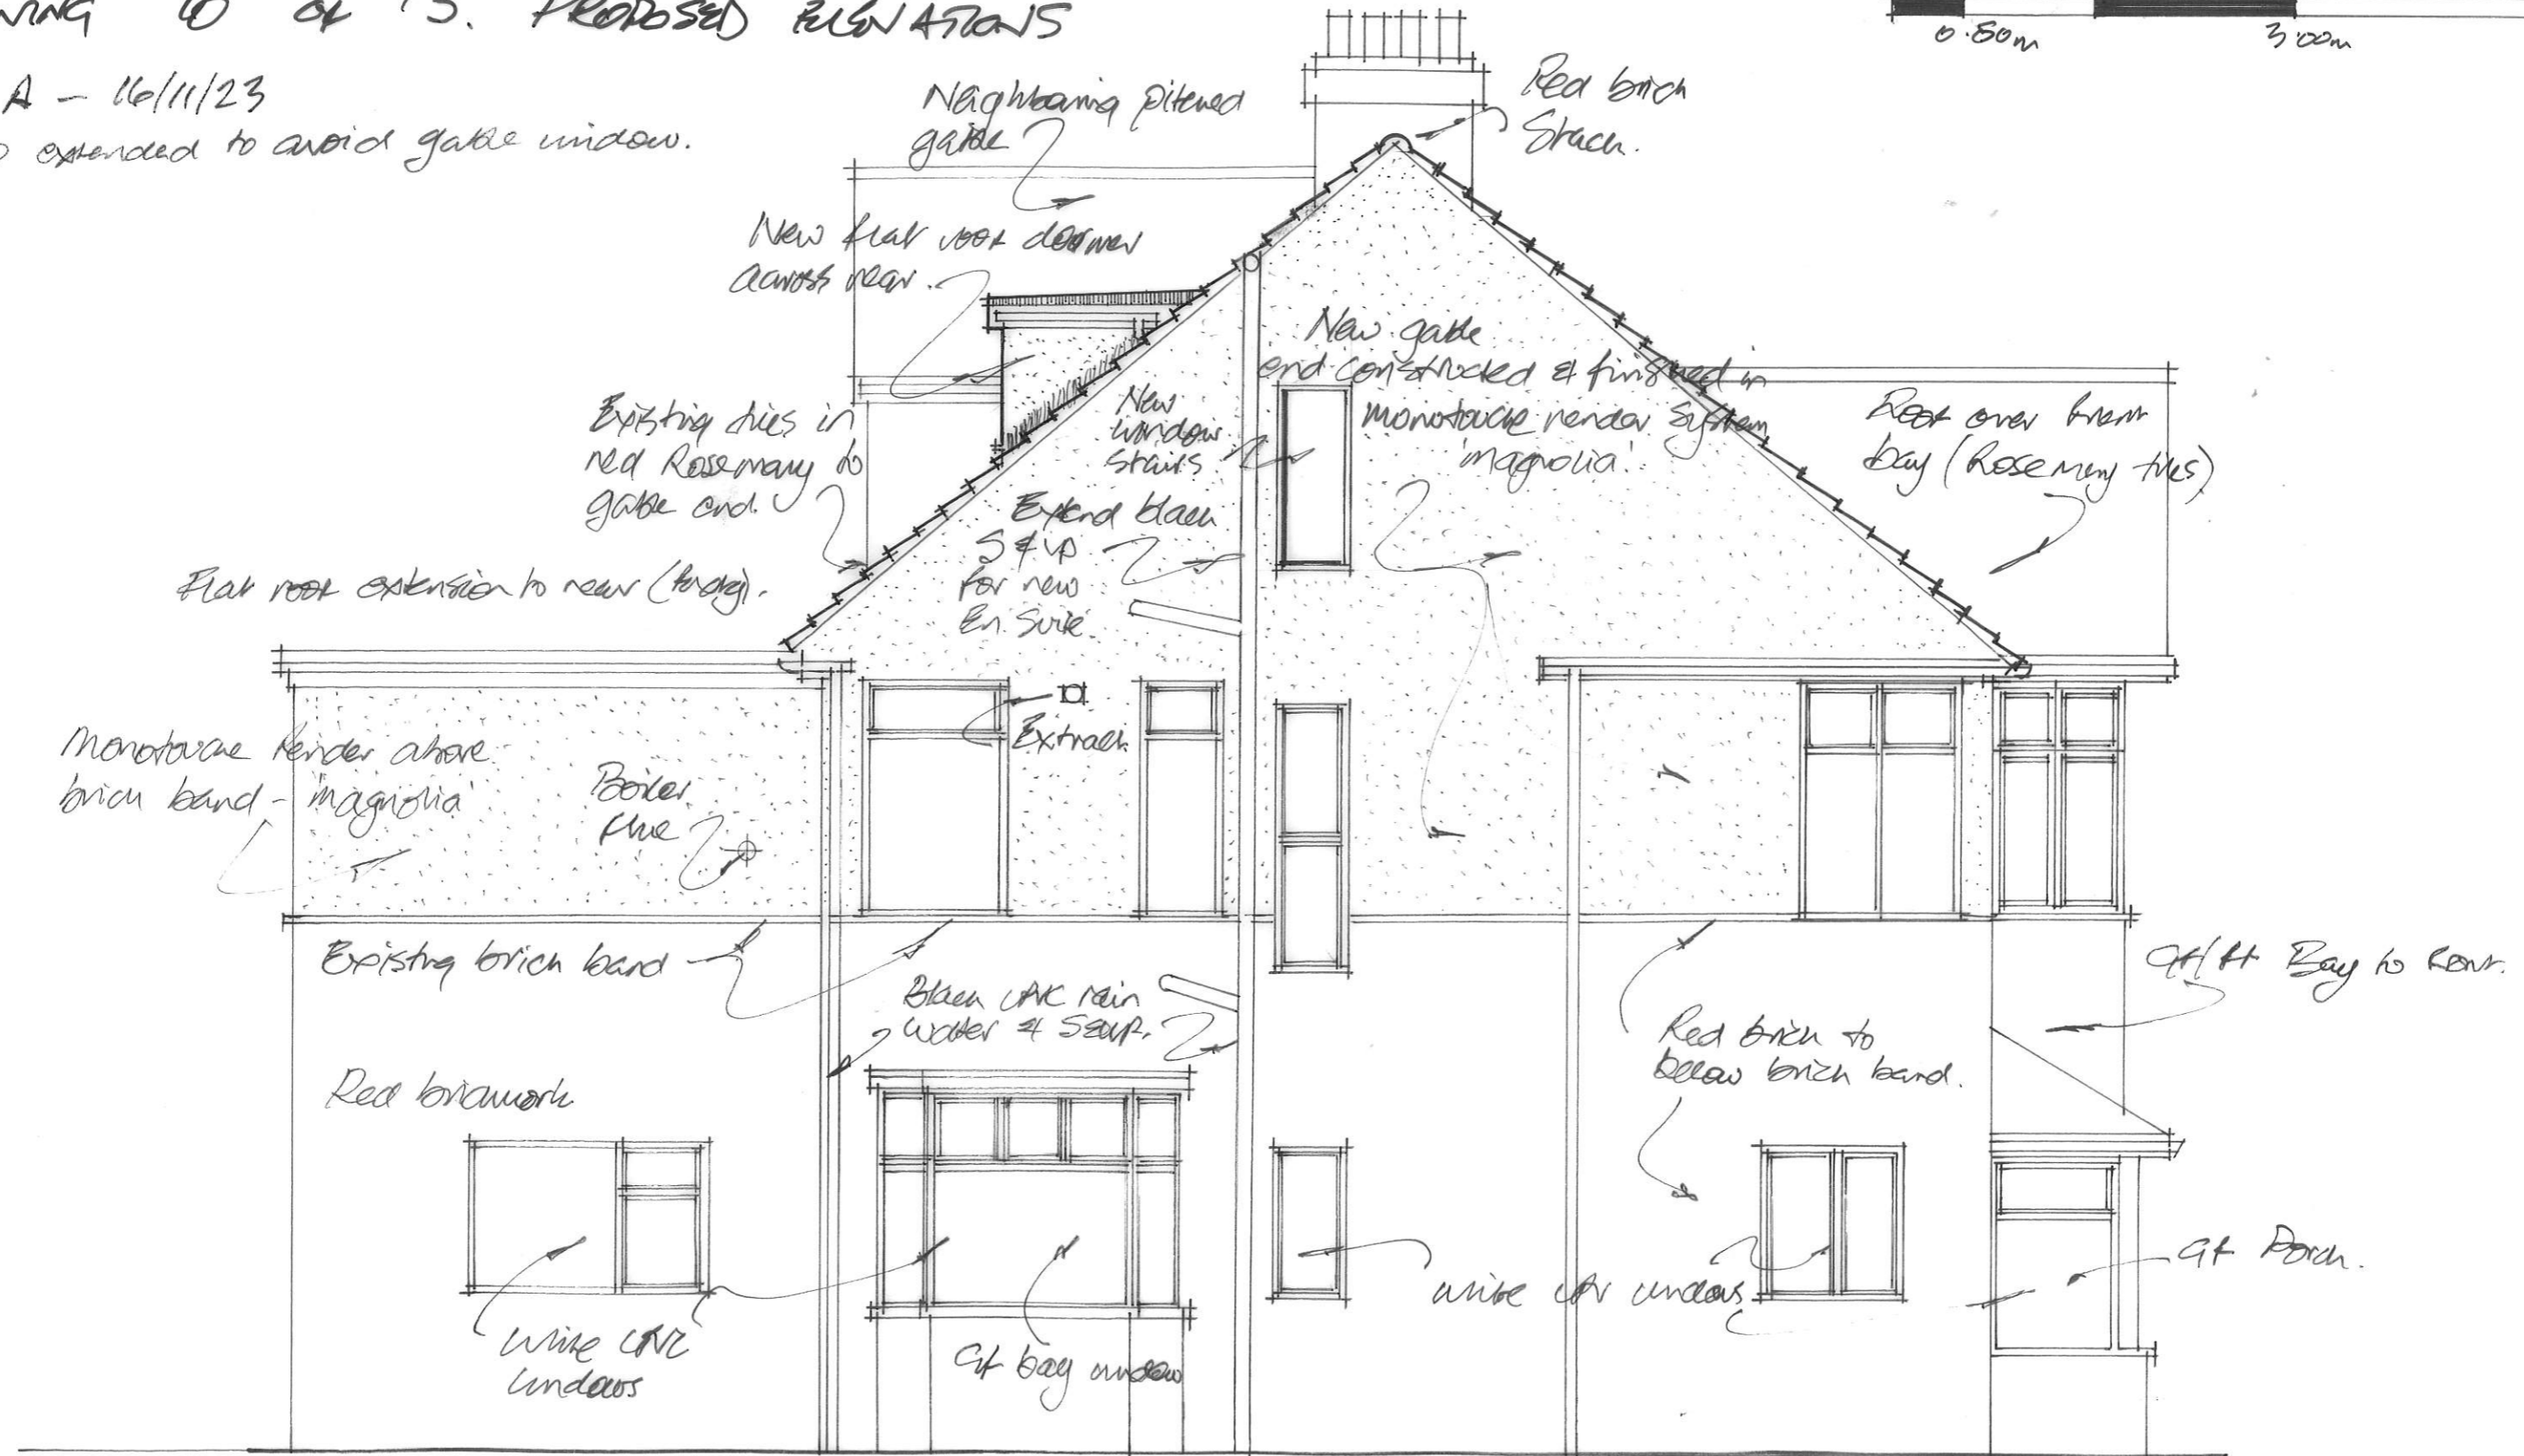

PROPOSED SIDE (NORTH WEST) ELEVATION 1:50.