

ALTERATIONS TO FORM ADDITIONAL ROOMS IN THE ROOFSPACE

MR & MRS HENRY, 189 BEVERLEY ROAD, KIRKELLA, HULLO TAG,


DRAWING 5 OF 13, PROPOSED A-A SECTION

SCALE 1:50



REV A:- 16/11/23.

Rooflight quantity changed from 3 to 2 to fix elevation.

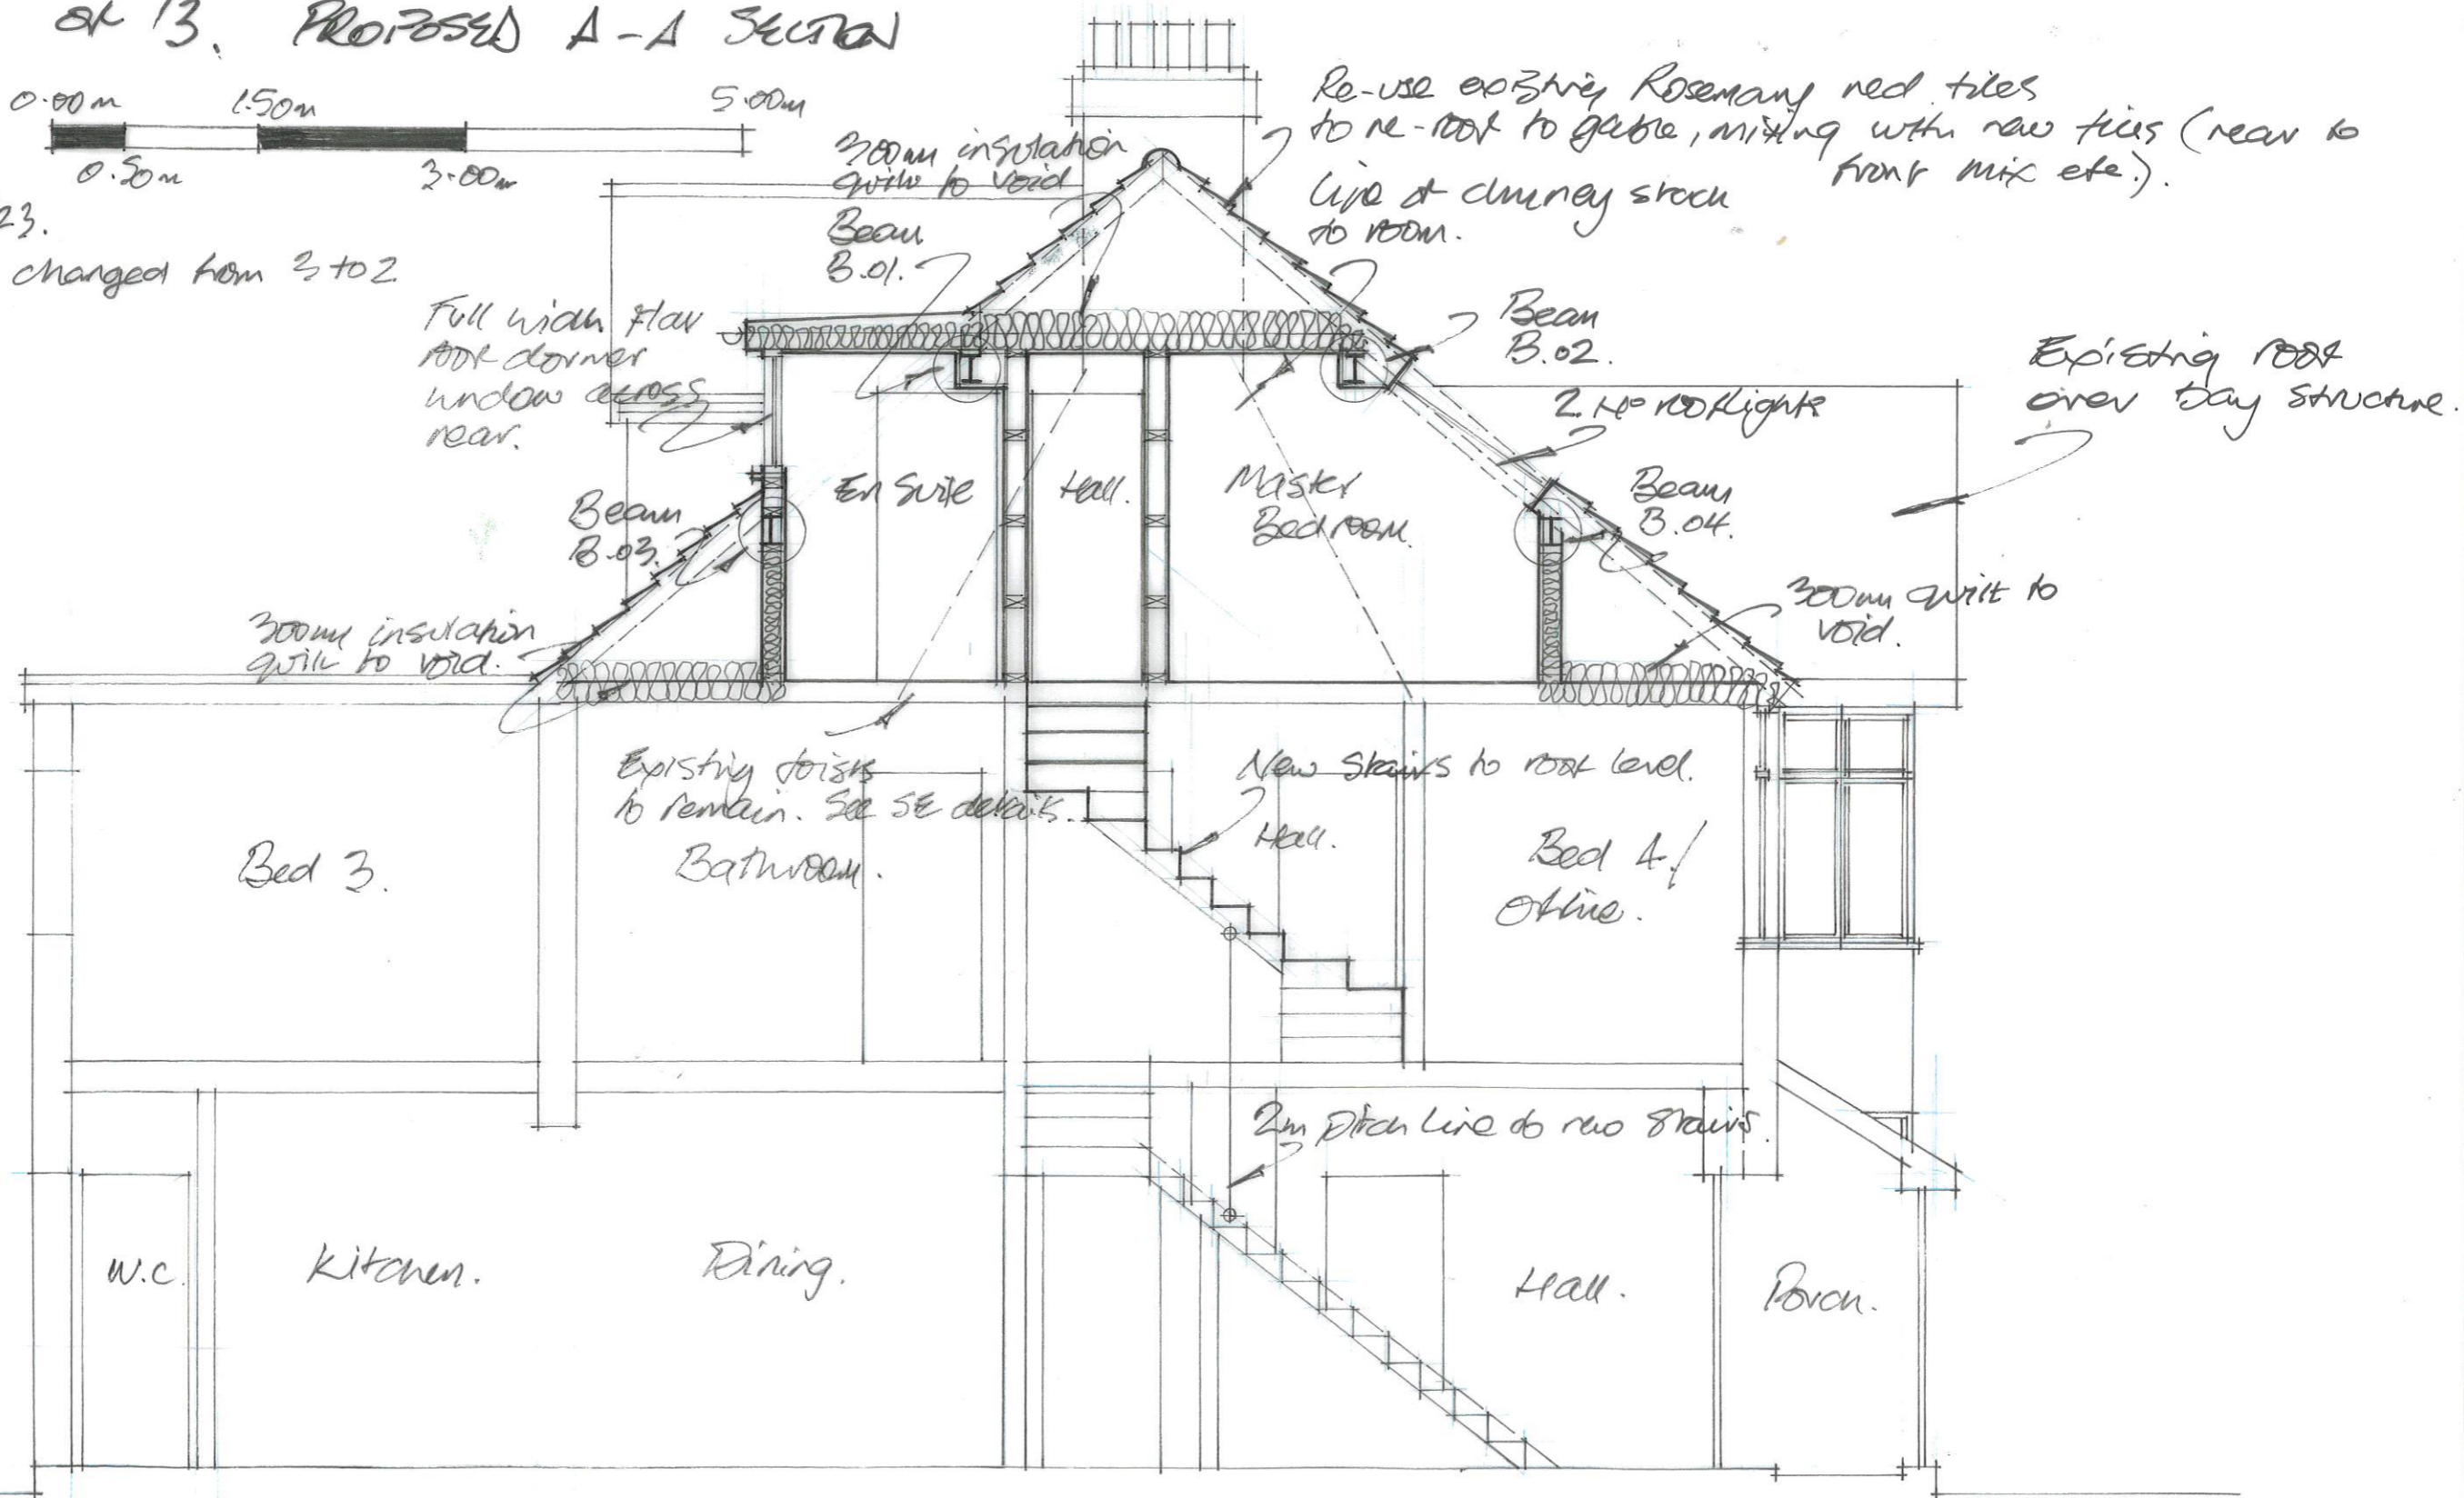

SECTION A-A 1:50.