



ALTERATIONS TO FORM ADDITIONAL ROOMS IN THE LOFTSPACE.

MR & MRS HENRY,

109 BENILLY ROAD, KIRKALLA, HU10 7AG

DRAWING 0 OF 13.
PROPOSED ELEVATIONS

REV A: - 16/11/23 Bay to GF
@ side added.

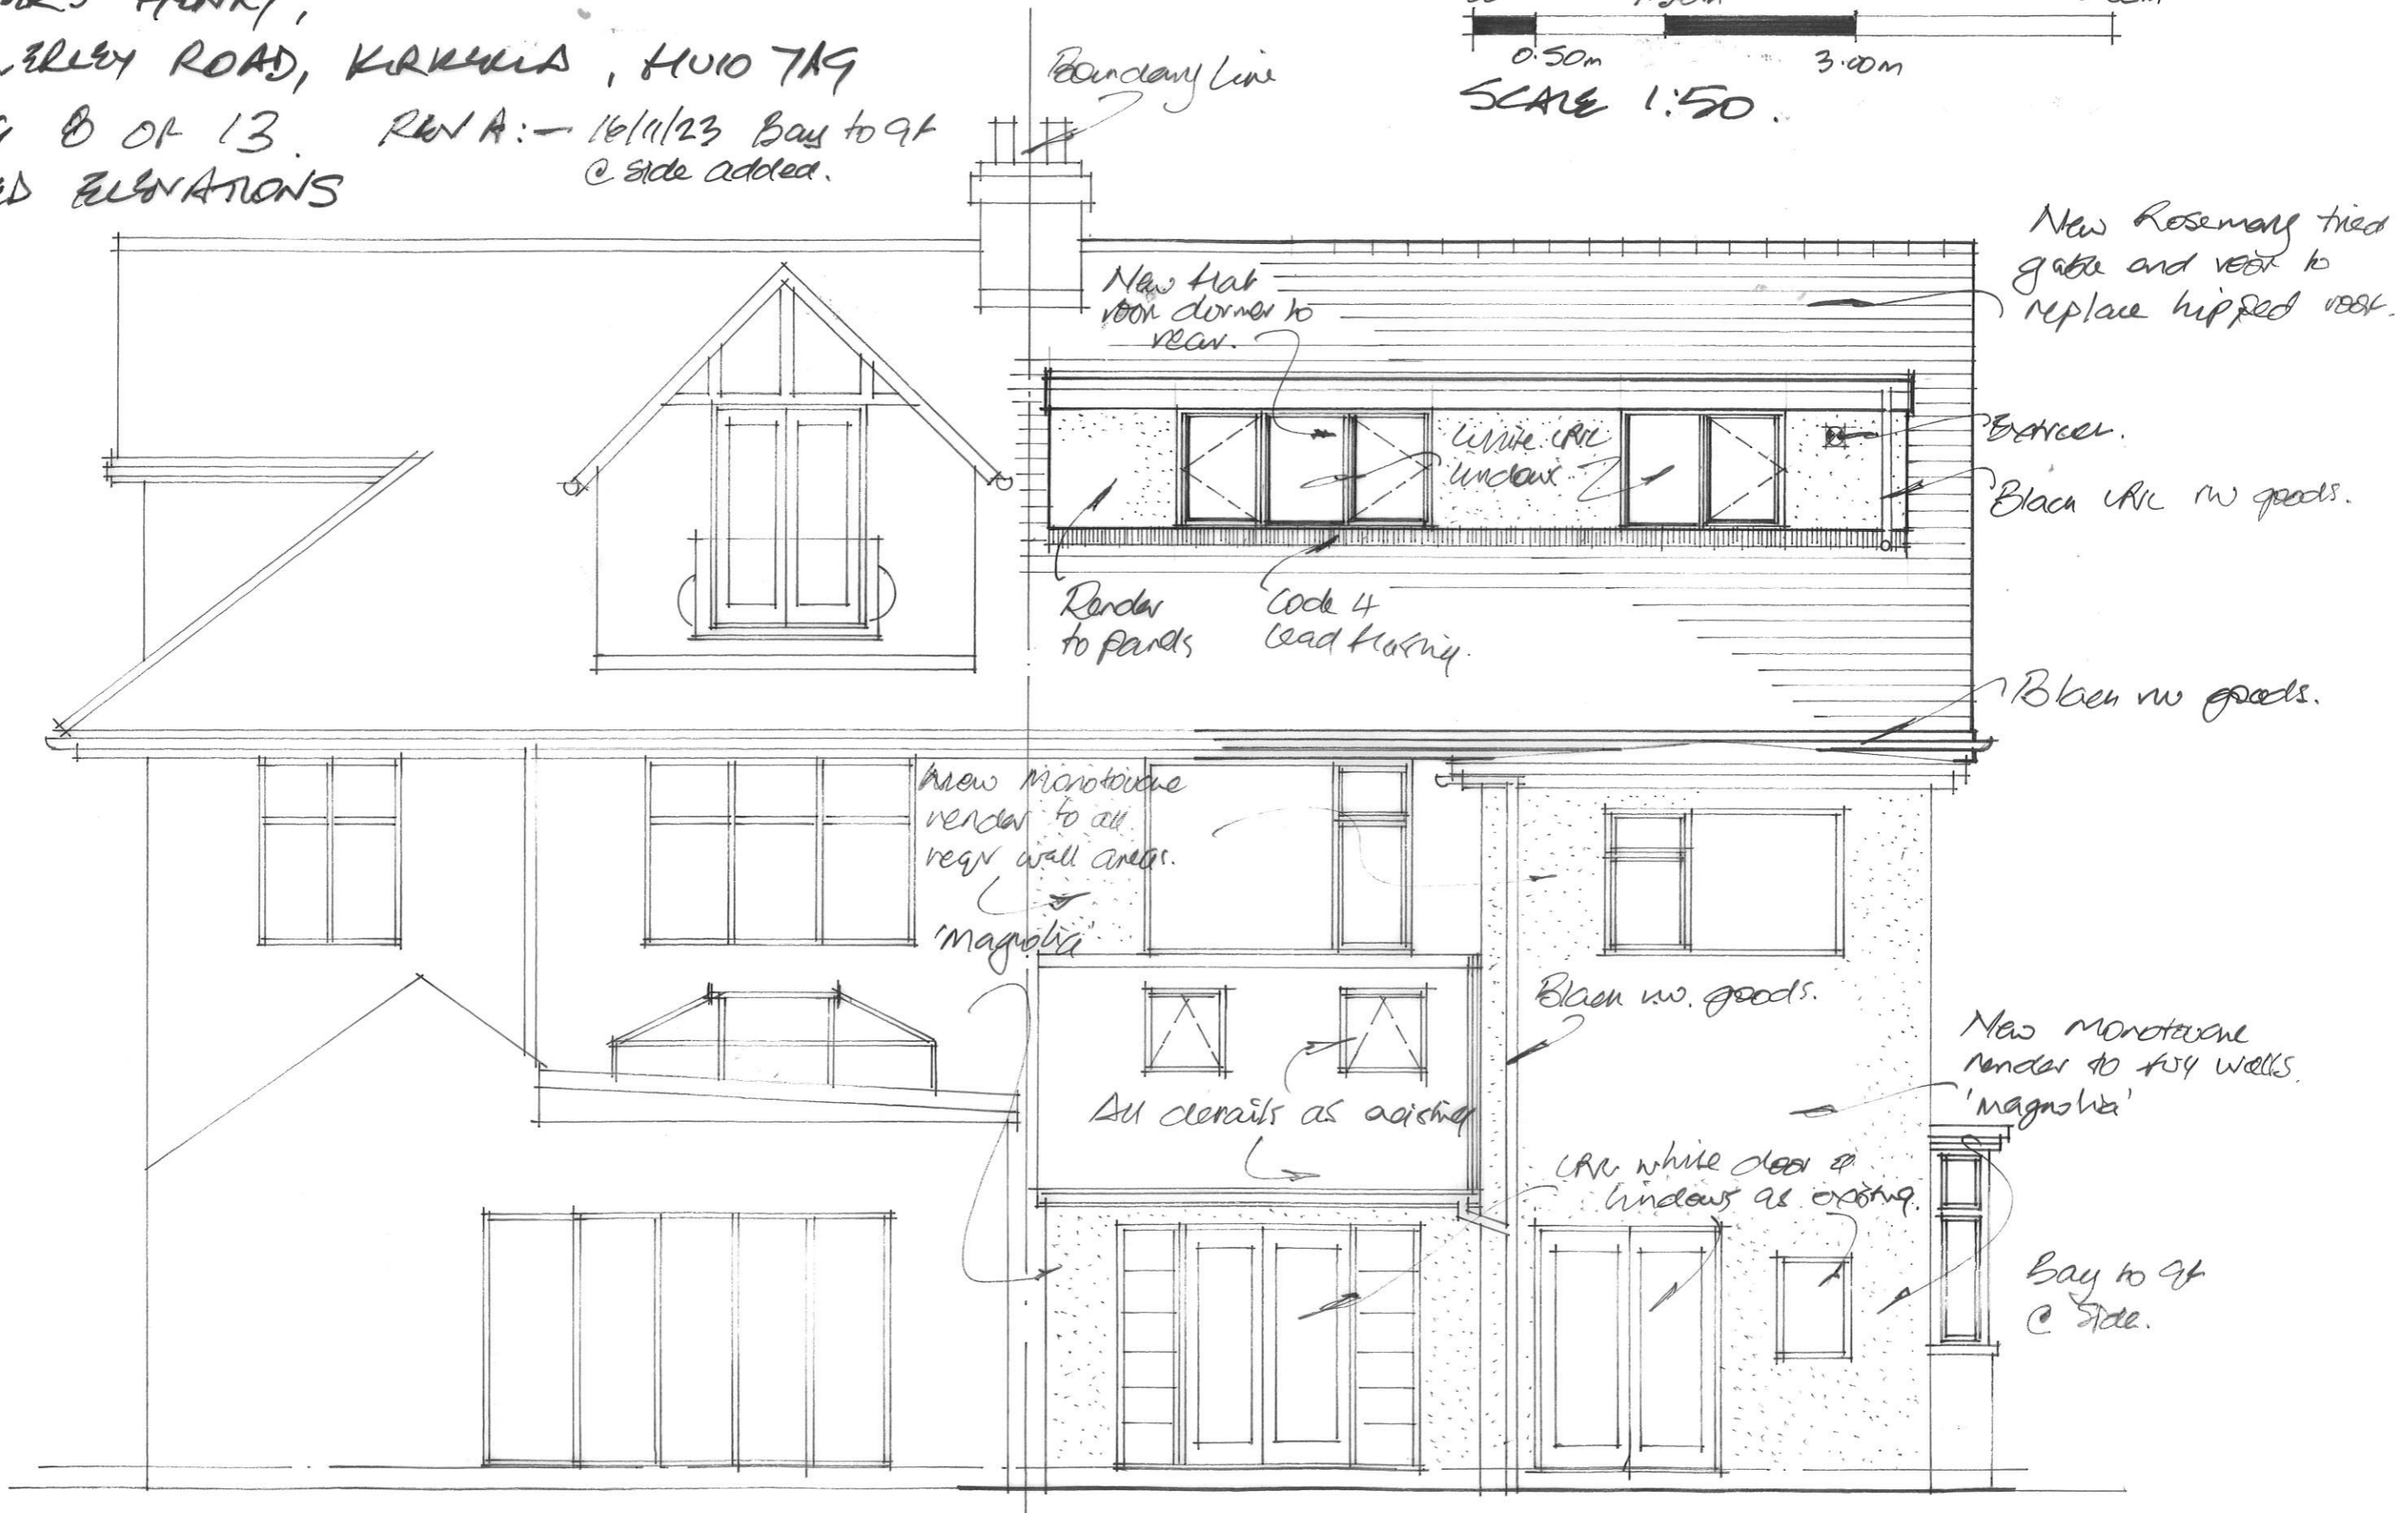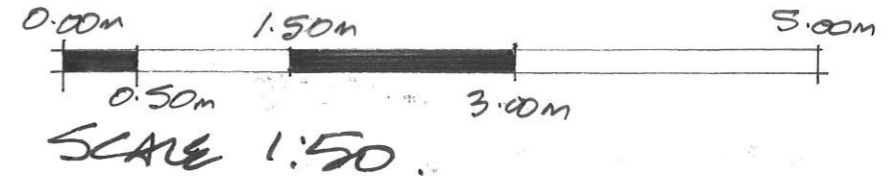

PROPOSED REAR (NORTH EAST) ELEVATION 1:50.