



ALTERATIONS TO FORM ADDITIONAL ROOMS IN THE ROOFSPACE

MR & MRS HENRY,
189 BENEVOLENT ROAD, KIRKELLA, HUIO TAG

DRAWING 11 OF 13.

EXISTING ELEVATIONS

REN A: - 16/11/23 Bay to cut @ the side added.

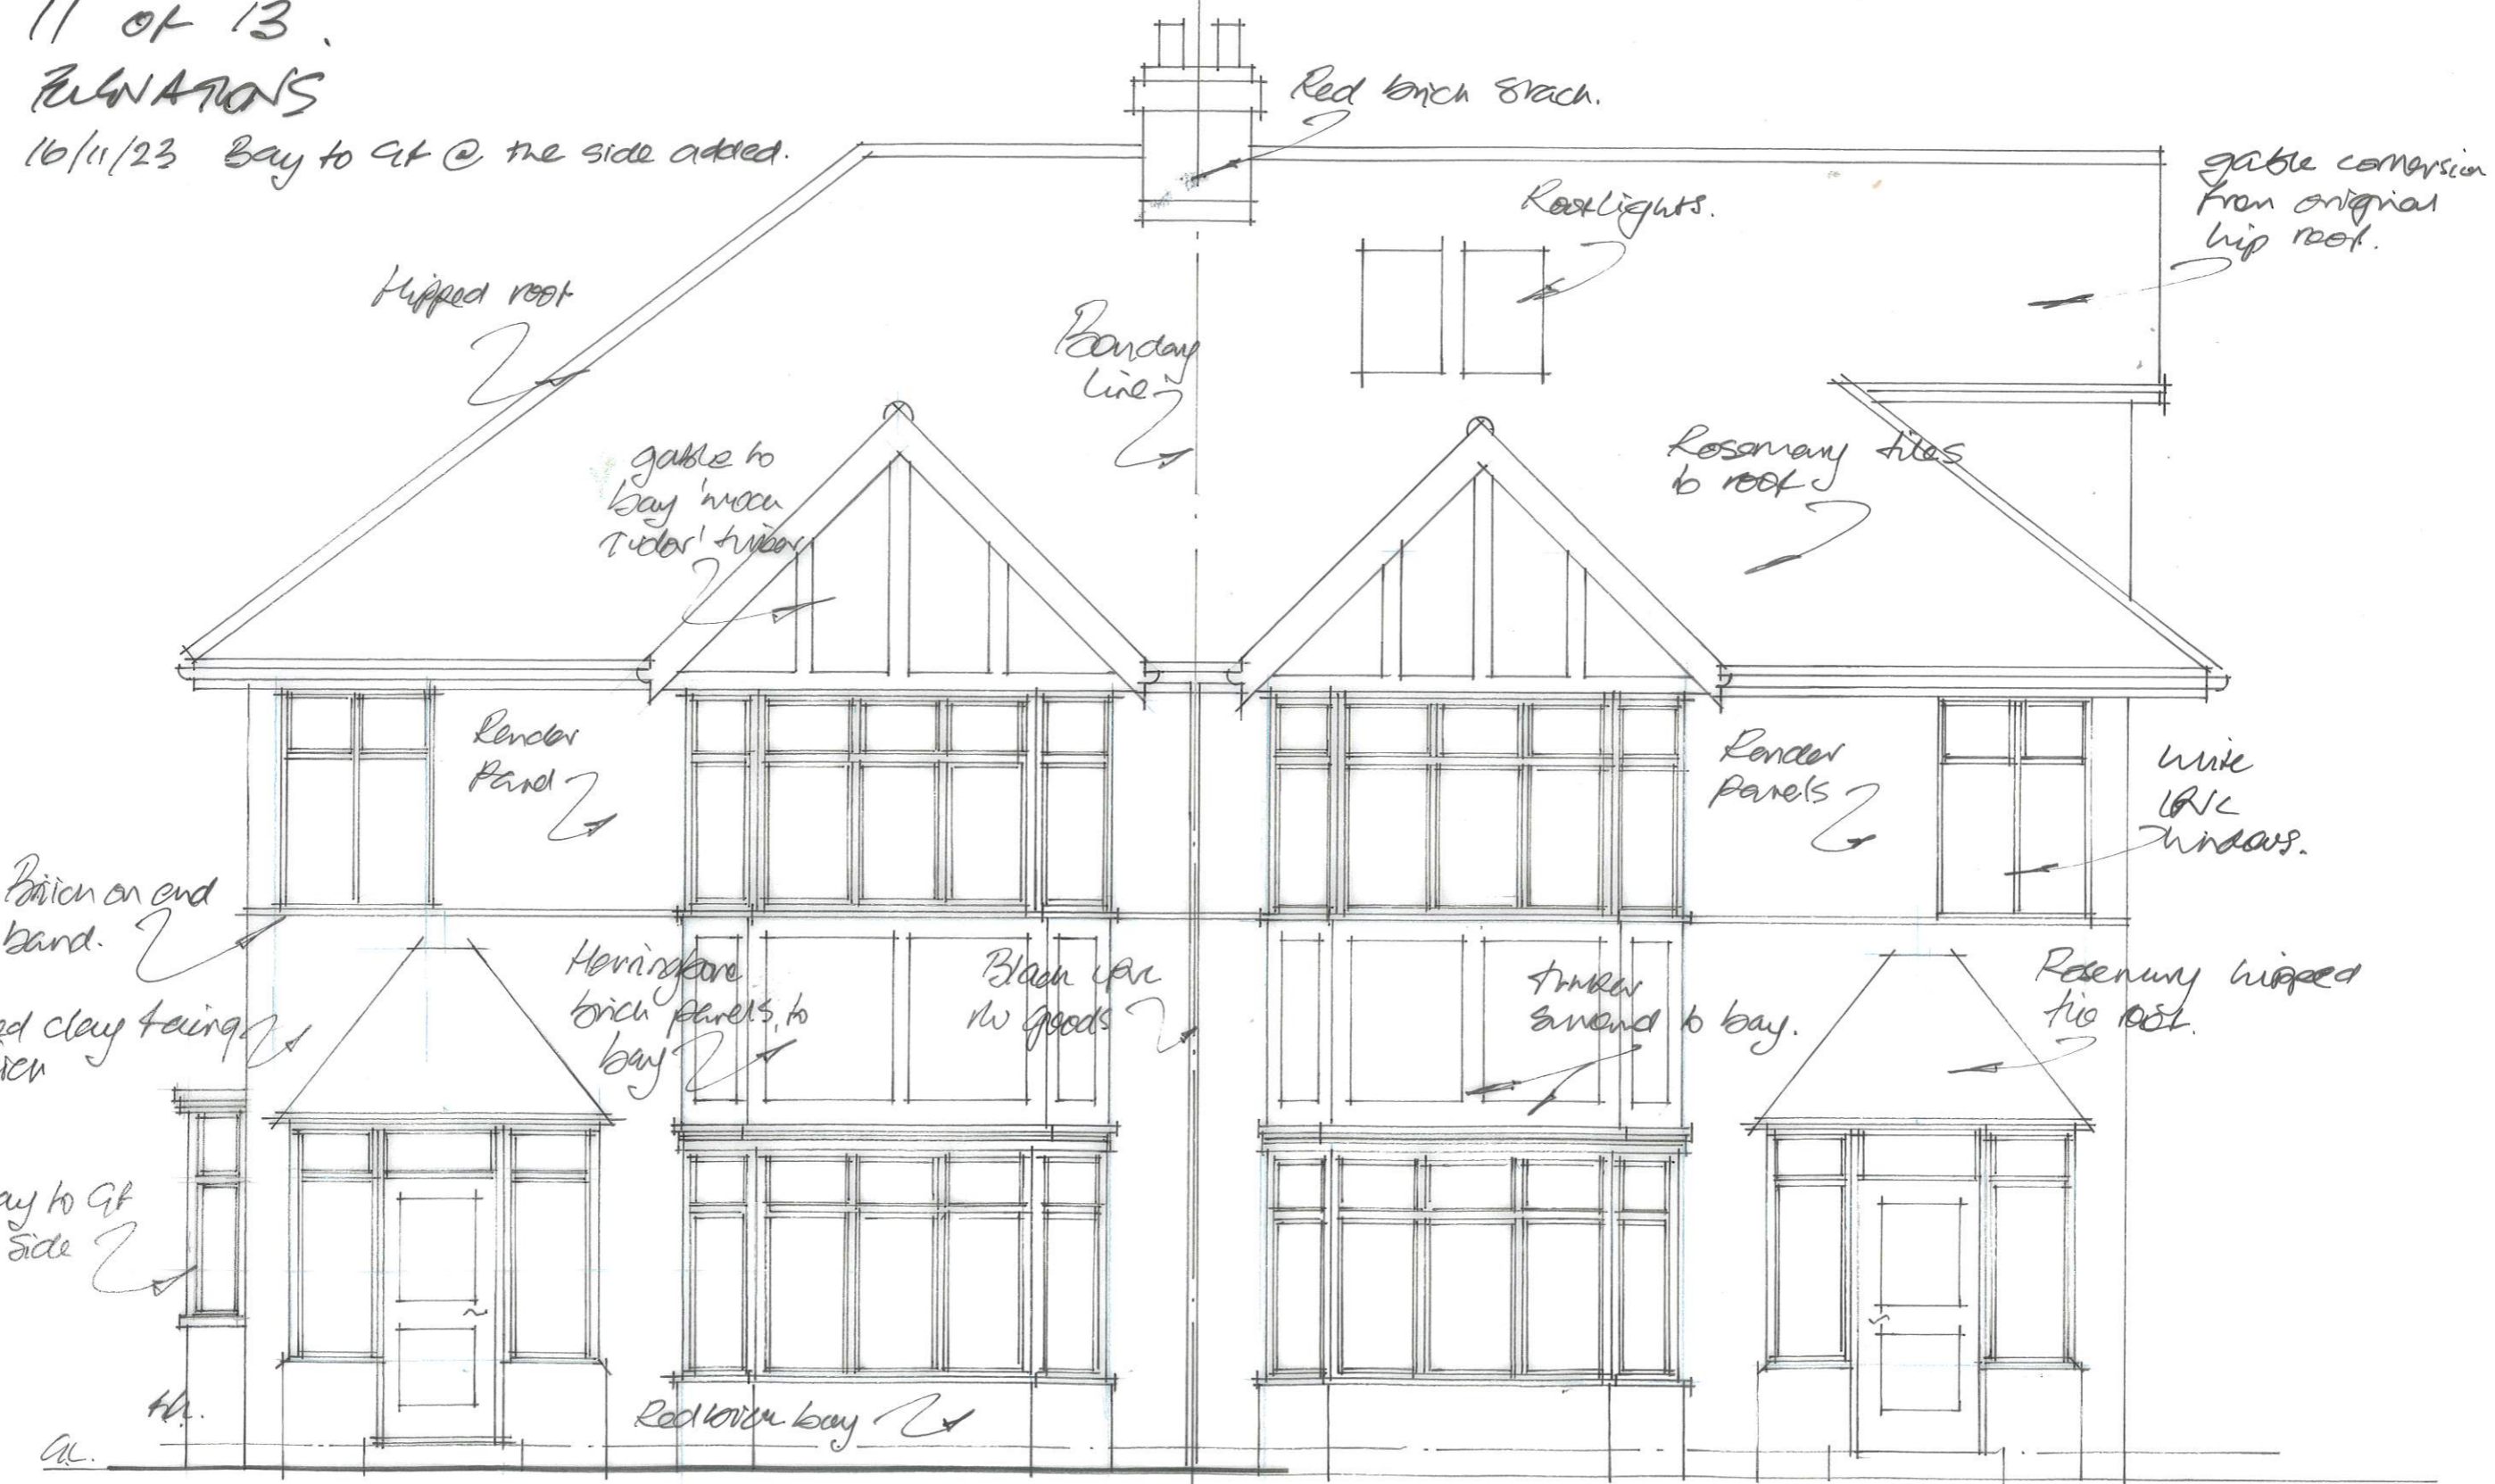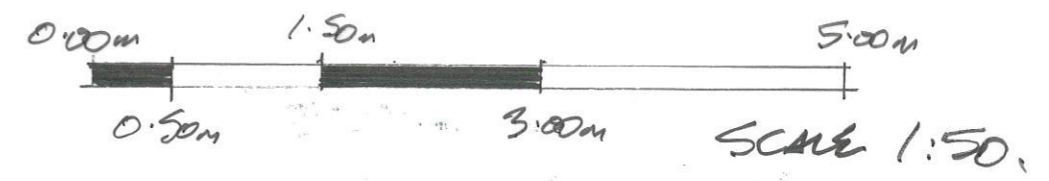

EXISTING FRONT (SOUTH WEST) ELEVATION 1:50.