


Location Plan

Site Address: Harthill Farm, Main Road, Laytham, YO42 4PR

Date Produced: 06-Dec-2023

Scale: 1:2500 @A4

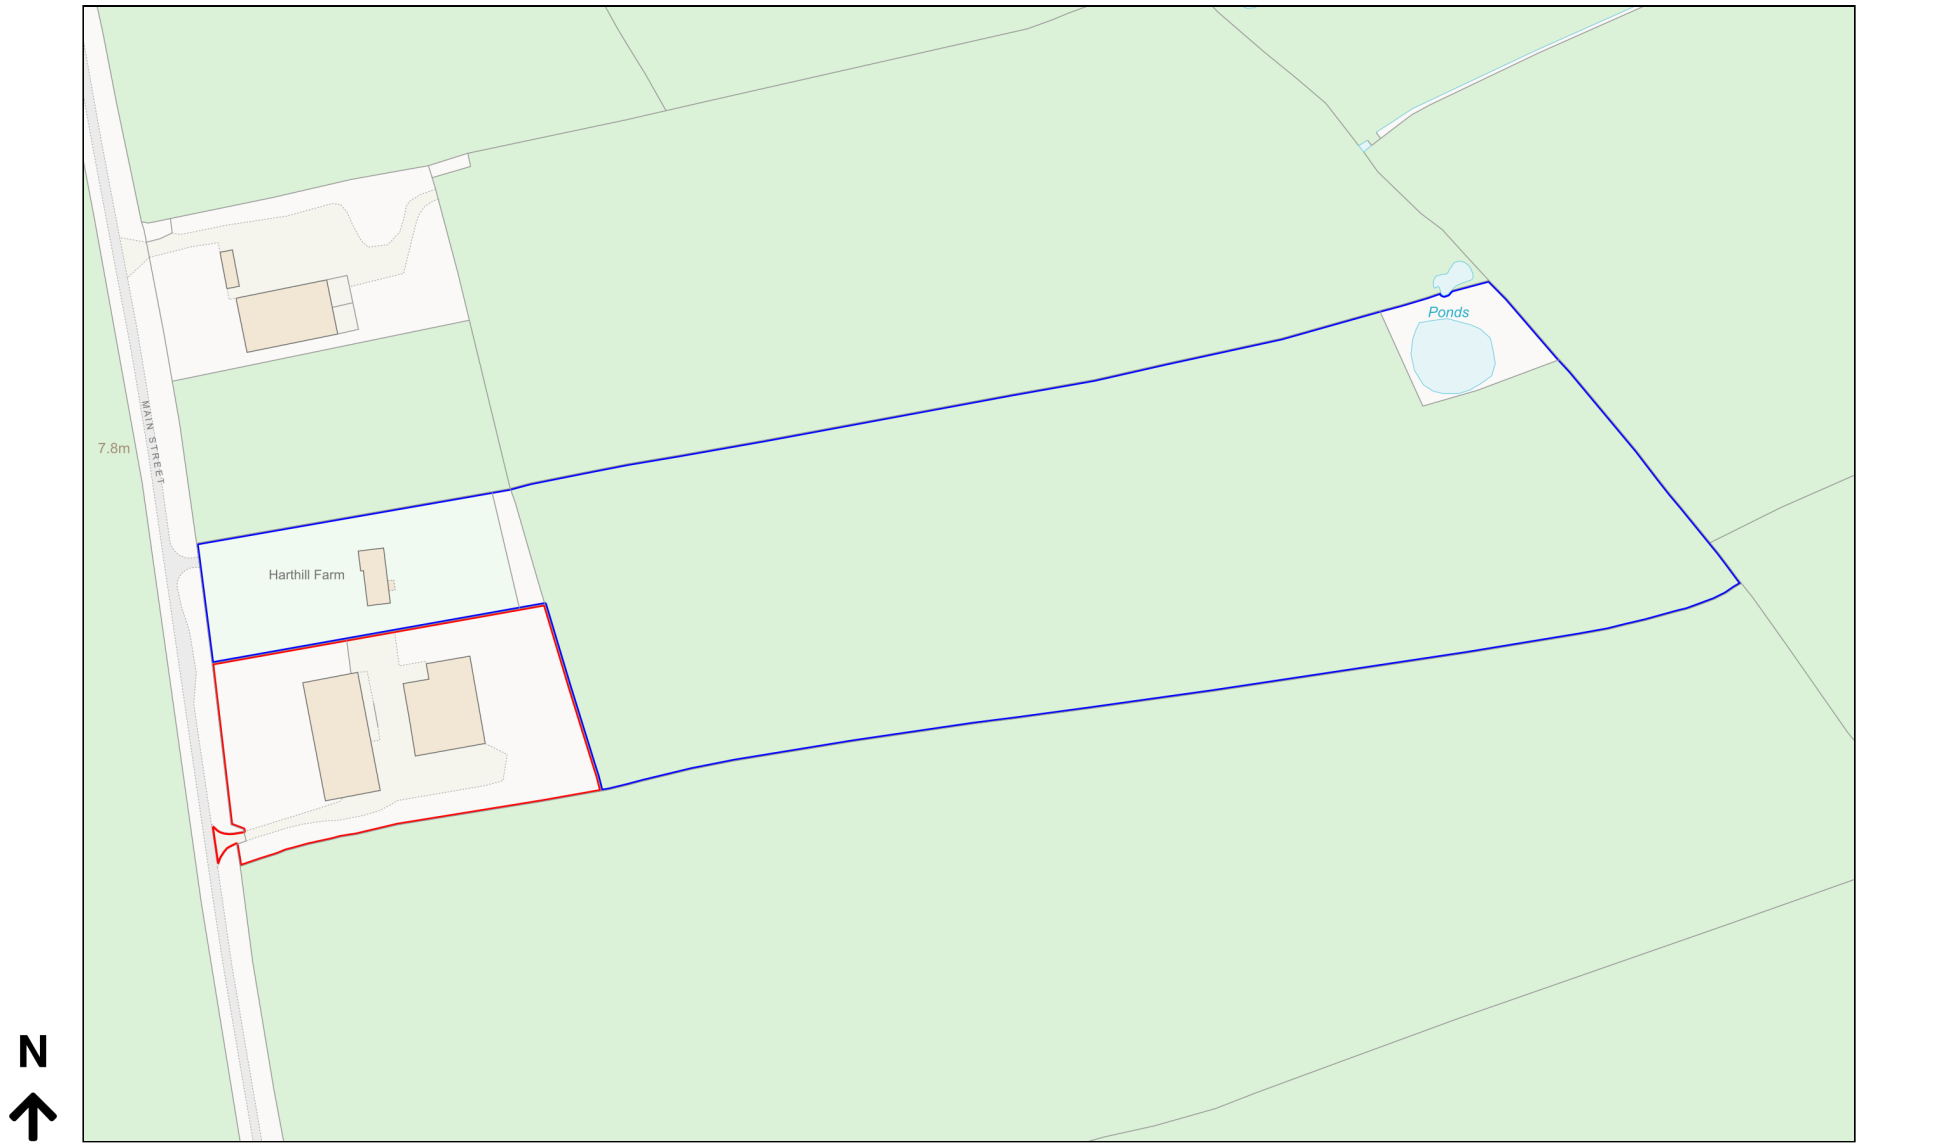

Planning Portal Reference: PP-12654582v1

