




Elevational Materials
Walls :- Facing bricks
Roof :- Slate

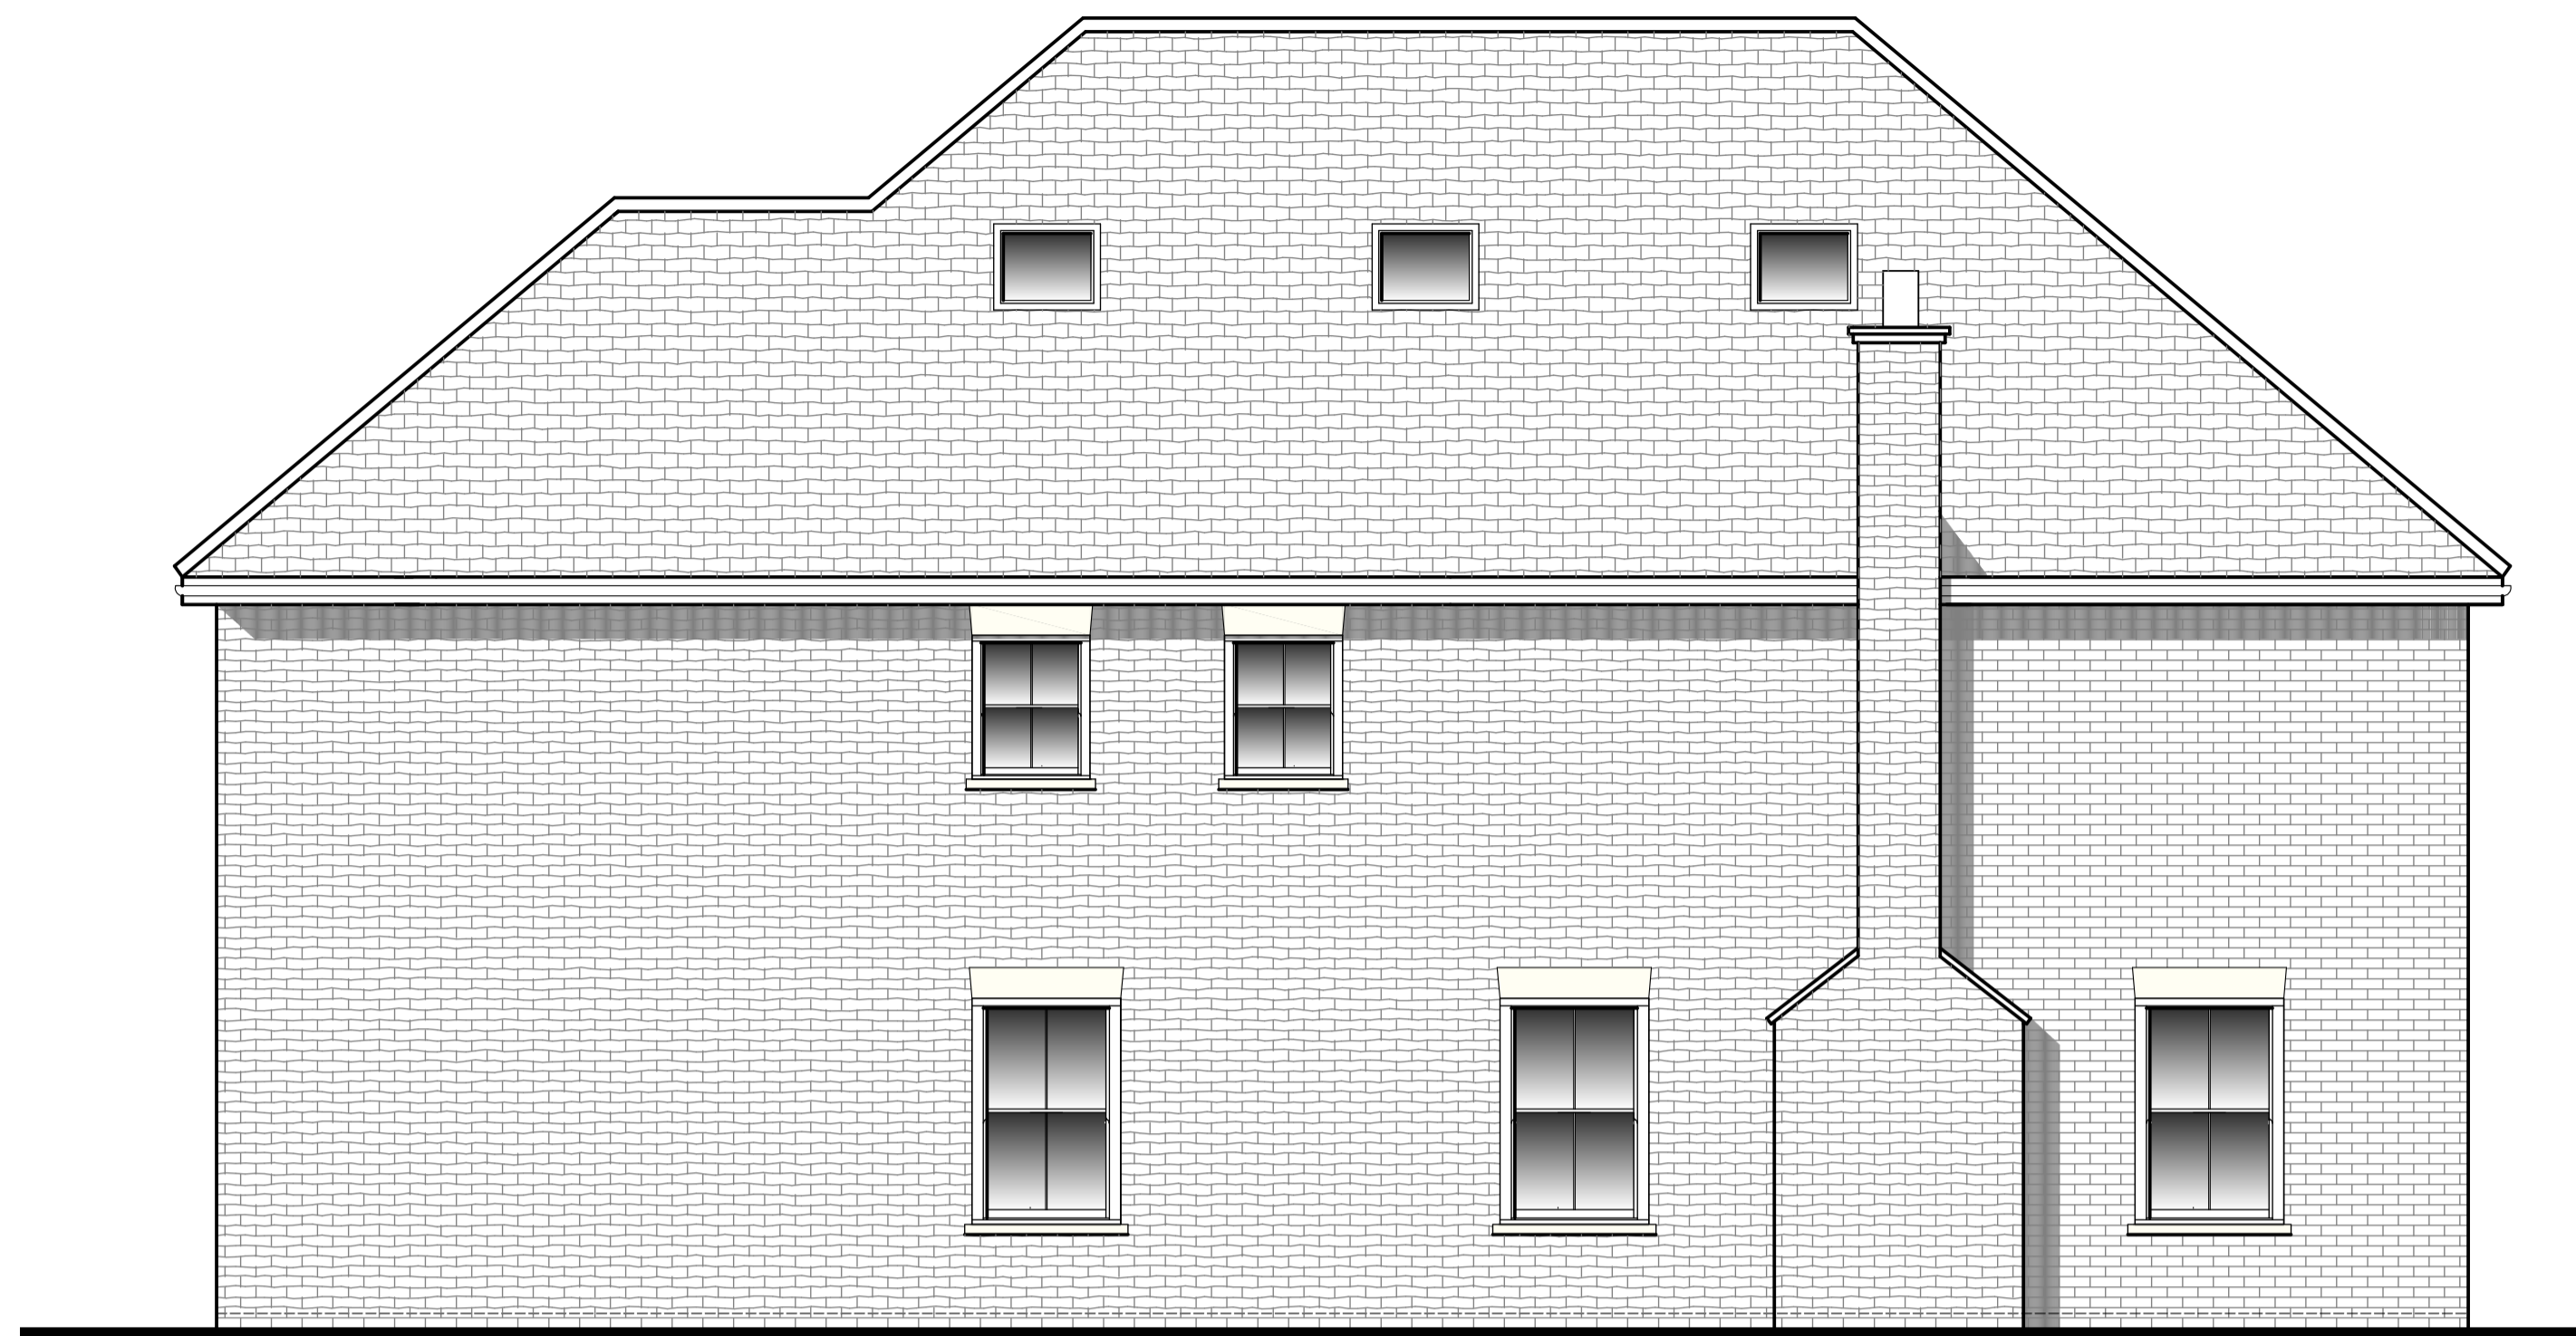

Side Elevation

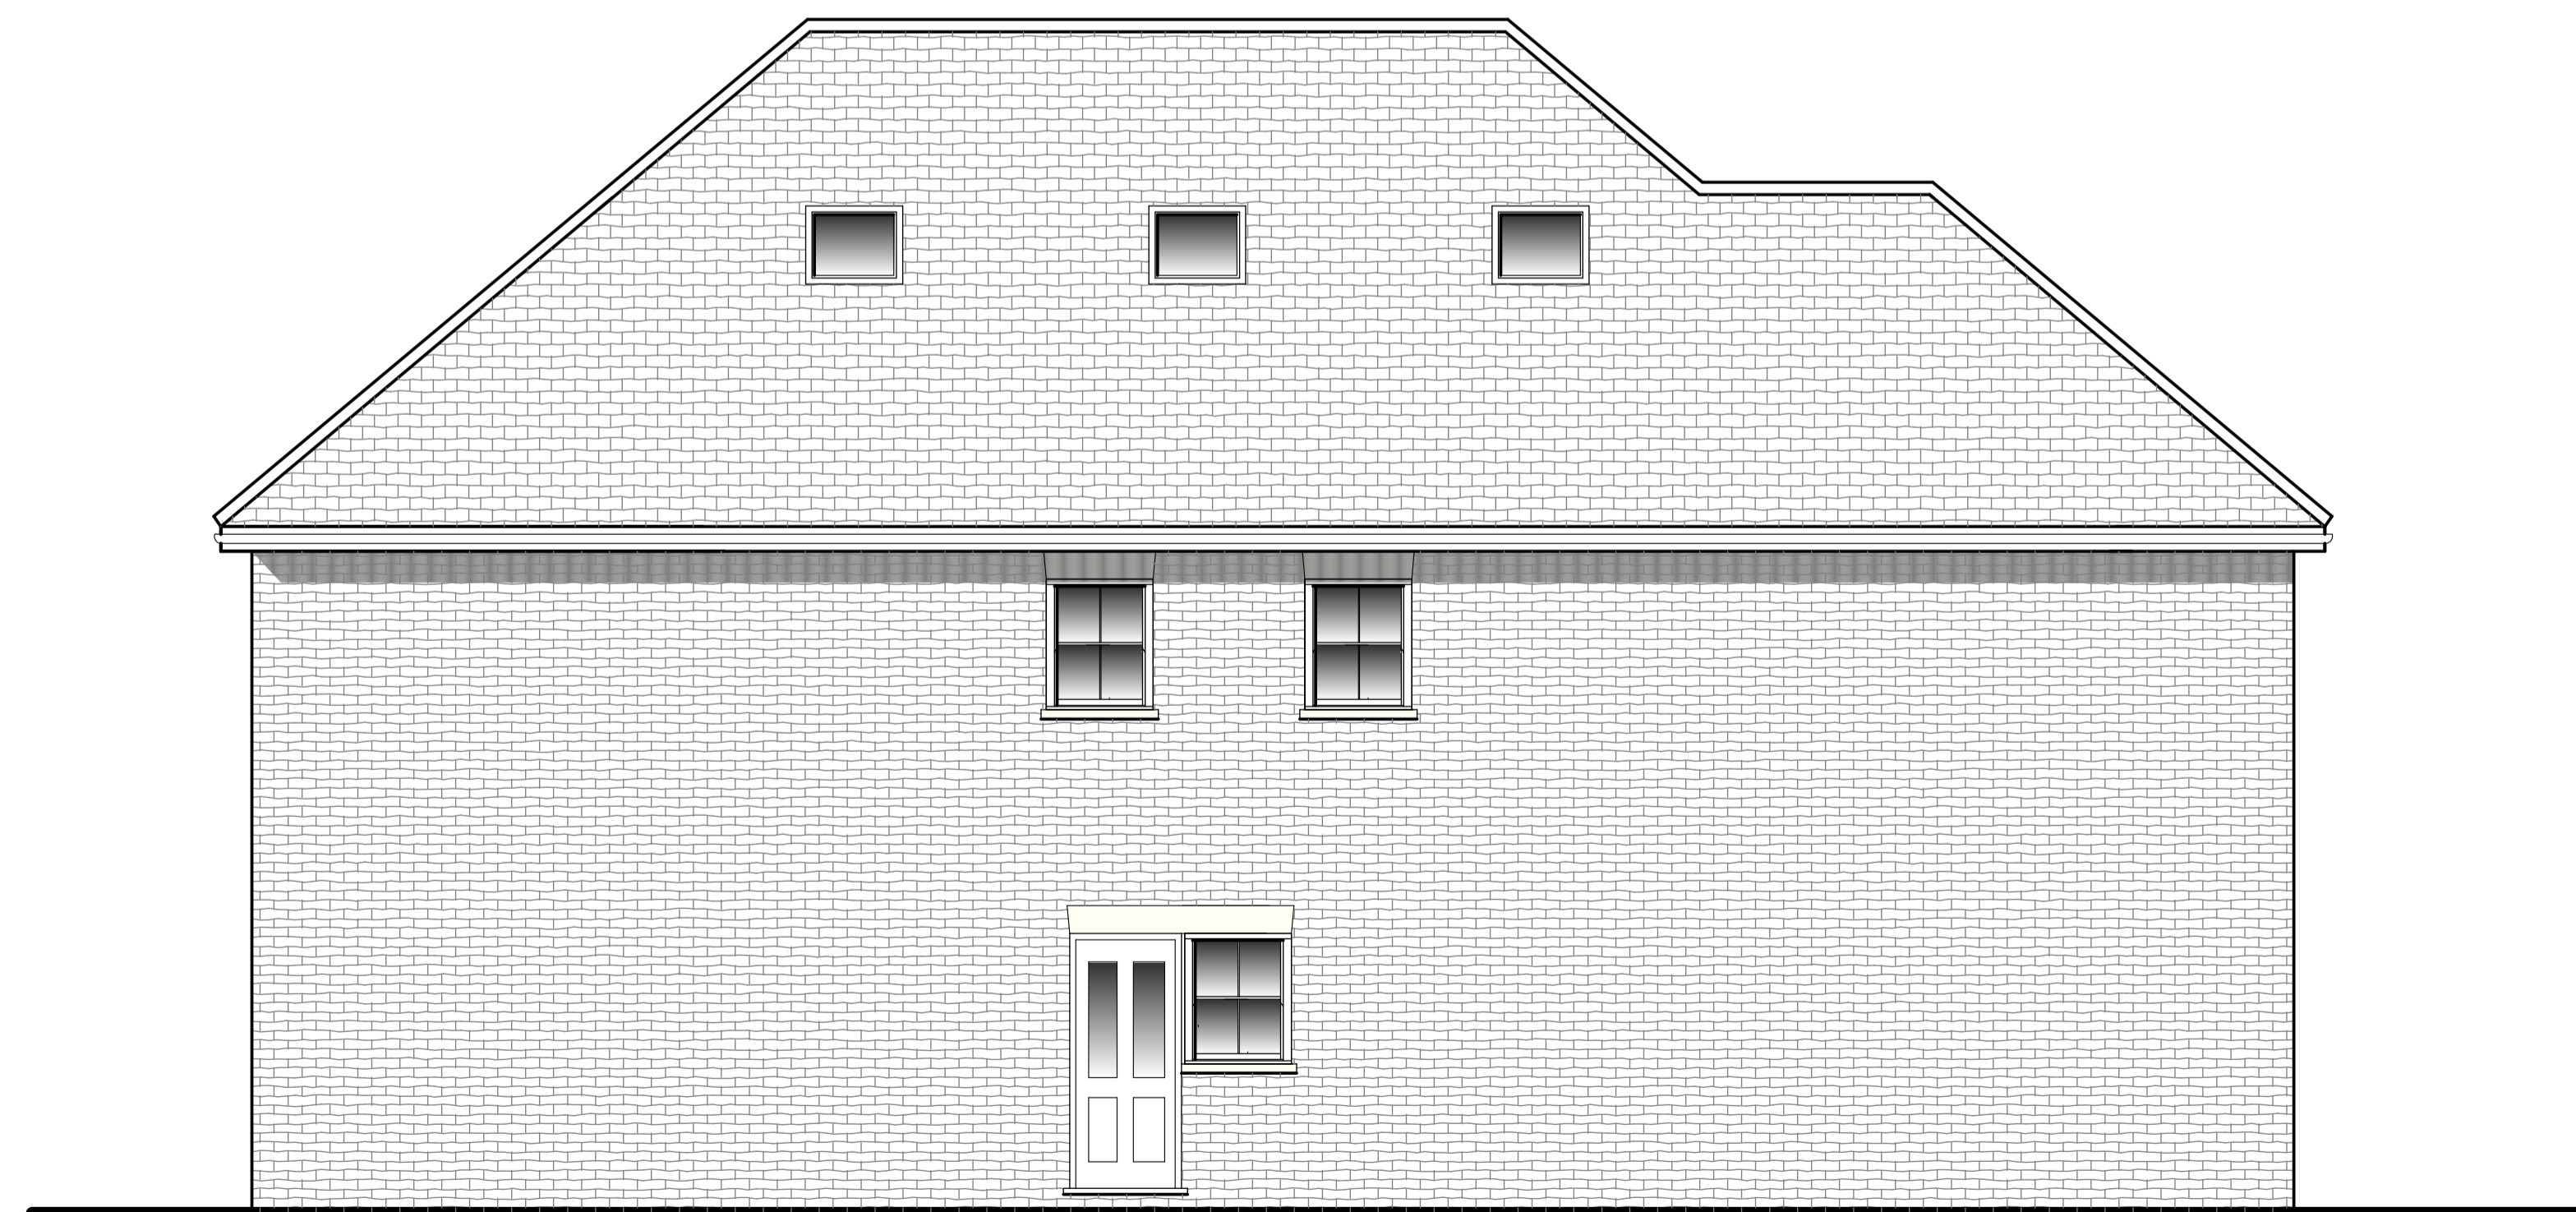

Side Elevation

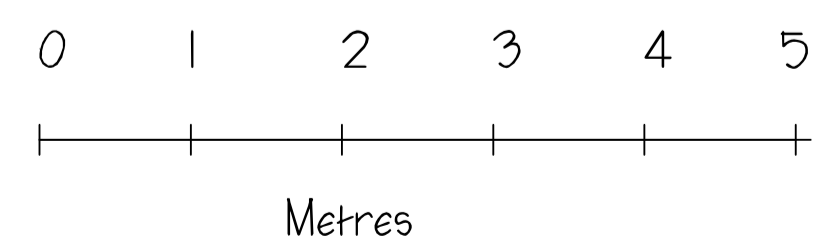

MONARCH
Design and Build Ltd

9 Bury Lane
Bramfield
Hertfordshire
SG14 2QL
Tel: 01992 500008
Mobile: 07812 243399
Email: nethankins@hotmail.com

Project
Proposed new dwelling
Land adjacent to :-
Little Ravenscourt
Amwell Hill
Great Amwell

Drawing Title
Proposed Side Elevations

Scale 1/50 @ A1	Date Nov 2023	Drawn by NH
--------------------	------------------	----------------

Drawing No. NH/1018/05	Rev.
---------------------------	------