



North

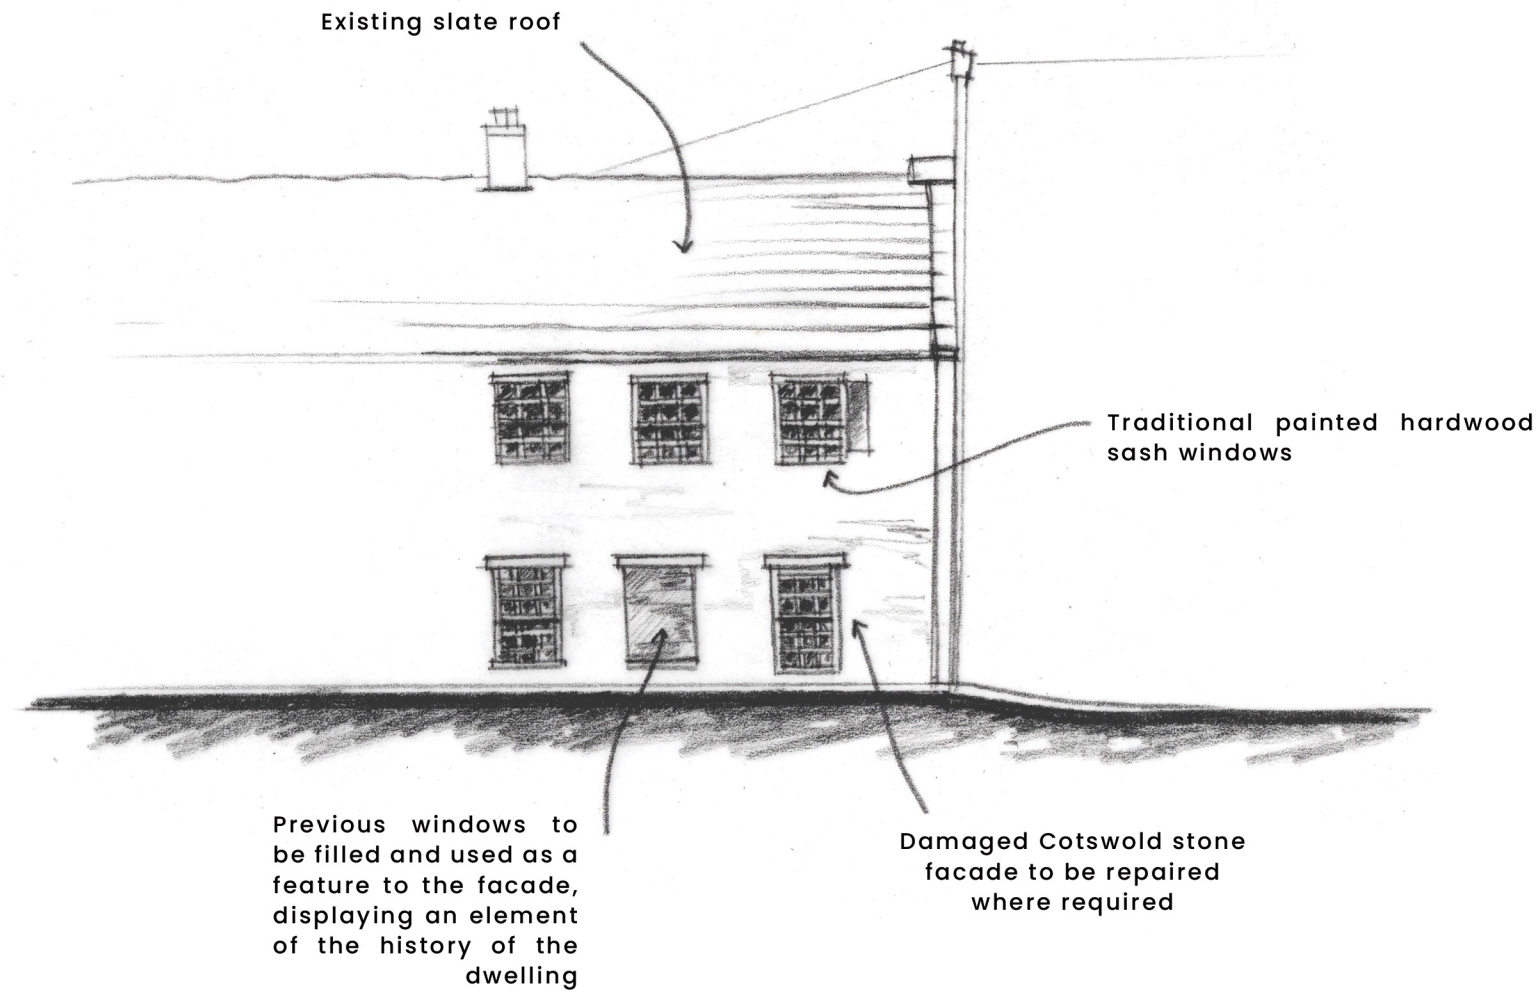

East

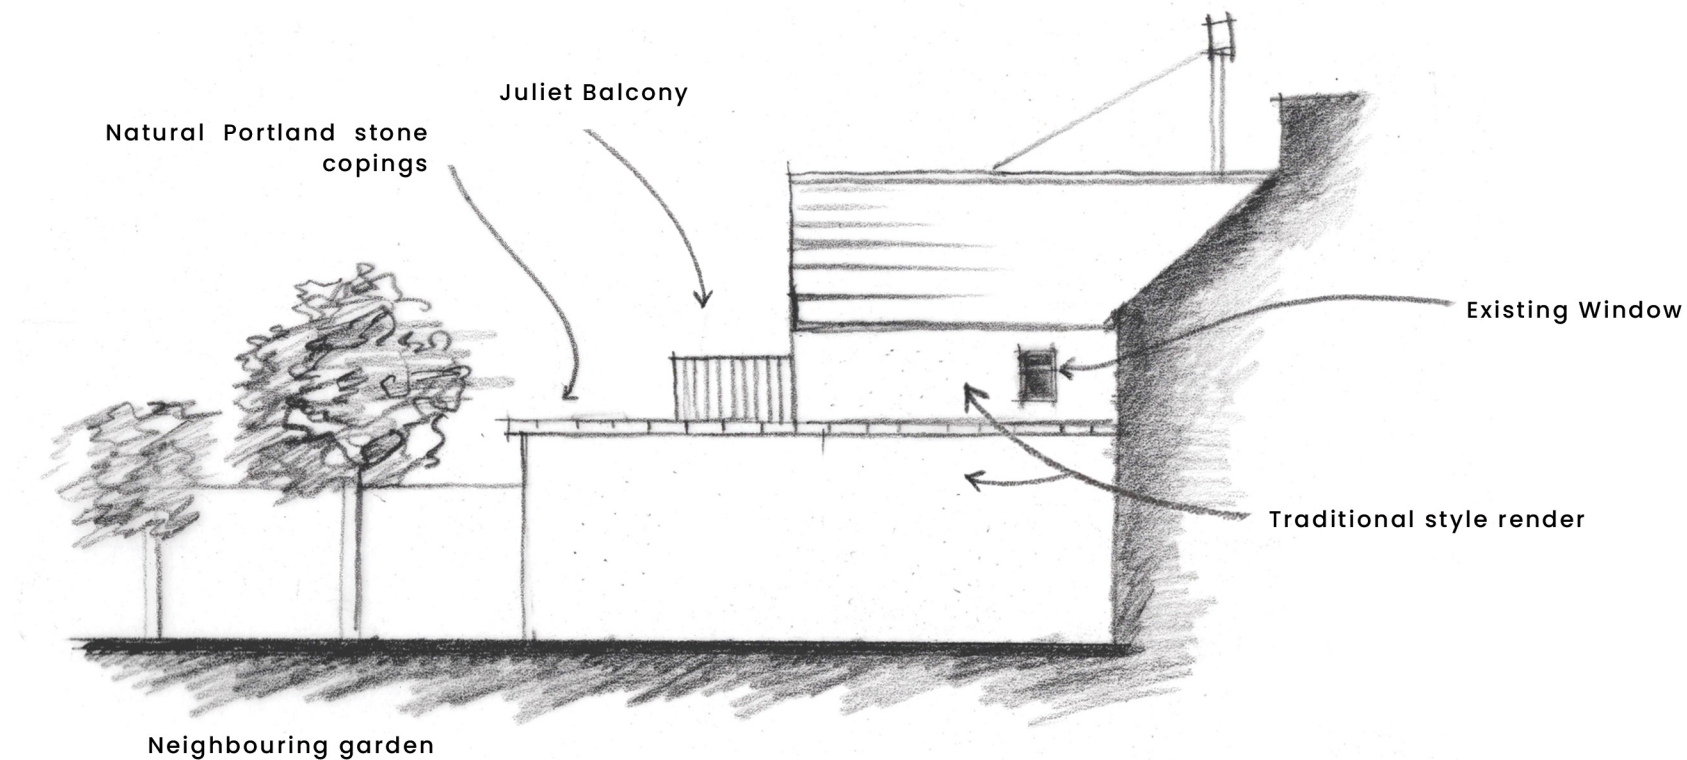

Proposed Elevations



SOTA
 STATE OF THE ART
 ARCHITECTURE

Richard & Rebecca
 Riverside Cottage
 Proposed Elevations
 Scale 1:100 @ A3 October 2023