


Scale bar 1:1250

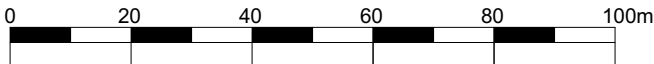

Revision: A Red line boundary revised to LA requirements. 30/11/2023

coombes : everitt architects limited

105-107
 Bath Road
 Cheltenham
 Gloucestershire
 GL53 7LE

t: 01242 807727 f: 0845 5575833
 e: info@ce-architects.co.uk
 www.ce-architects.co.uk

Drawing title: Site Location Plan

Client: M & P Langley

Drawn by: SW Checked:

Project No: 21.10.031

Project: Extension and Alteration works of Cotswold House, Chedworth.

Scale: 1:1250 @ A4

Date: August 2023

Project / Drawing No: 21.10.031.PL121
 Rev A