




Ground Floor Plan

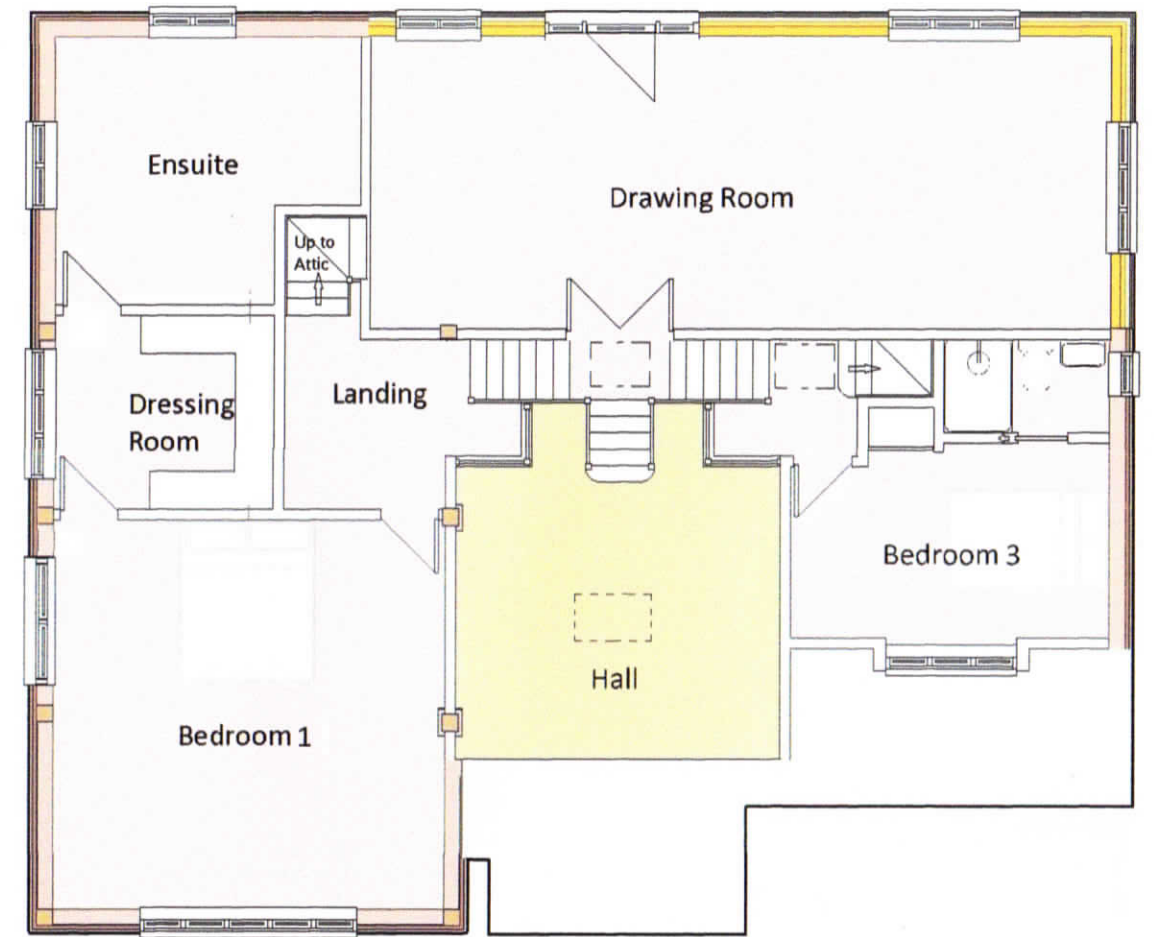

First Floor Plan

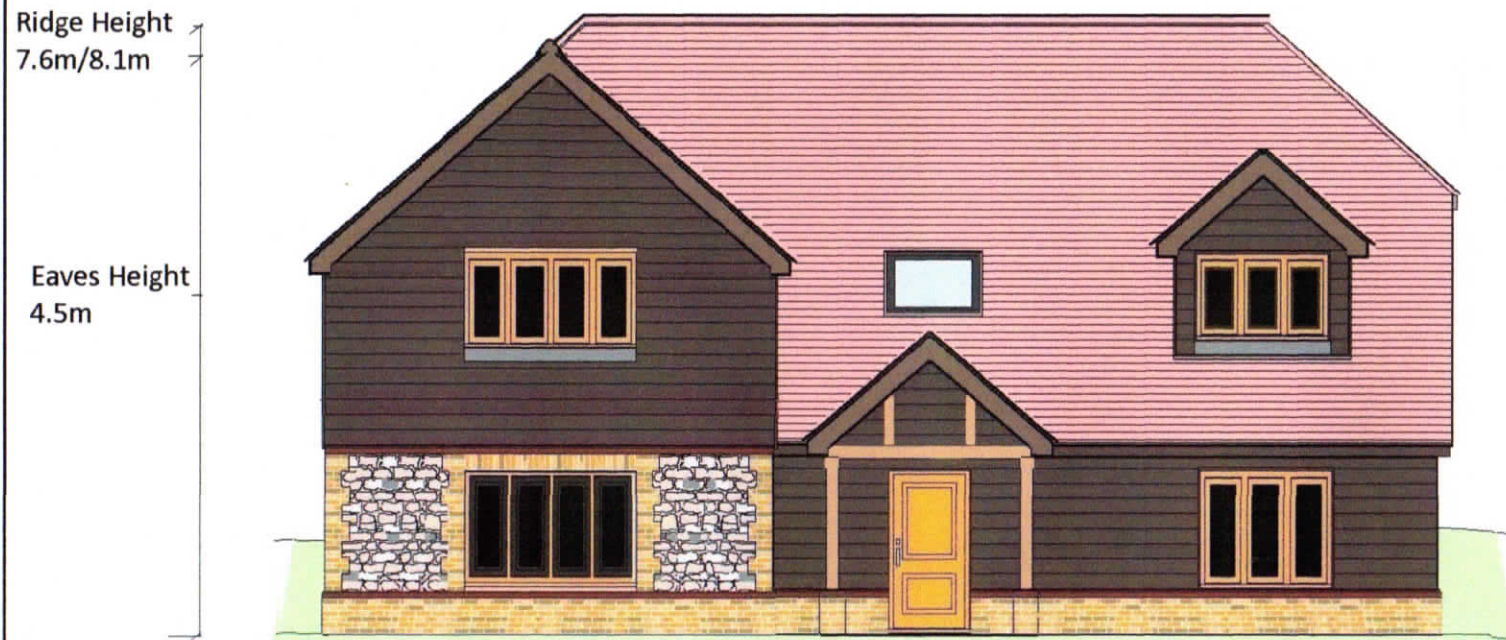

Front Elevation

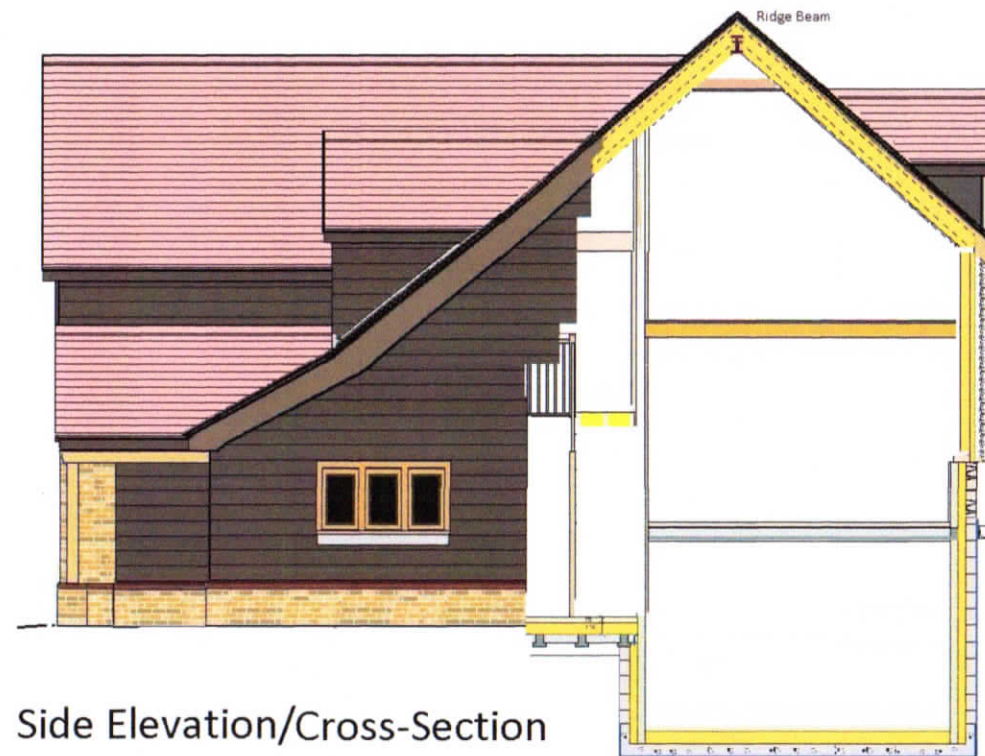

Side Elevation/Cross-Section



Scale: 1/100 @ A3

rwppconsultancy
info@rwppconsultancy.com

Driftway Cottage
Dorking Road
Gomshall GU5 9NY

Proposed New Dwelling
Ground and First floor Plans
Front elevation
Side elevation/ Cross-section

DC/23/01