


When Scaled correctly this bar measures 100mm.

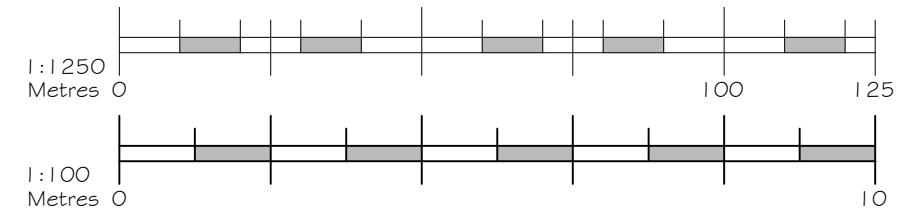


Note.

This drawing may not be copied/reproduced or altered in anyway without written authority from JOLP

Do Not Scale, Use figure dimensions


Check all dimensions on site before work proceeds, report discrepancies to JOLP

If In Doubt Please Contact JOLP

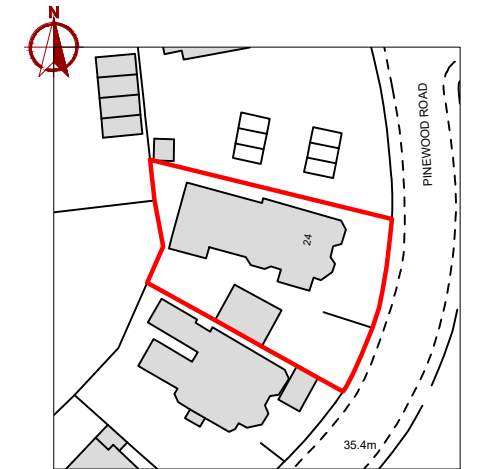

Reference Plan

Scale 1:1250

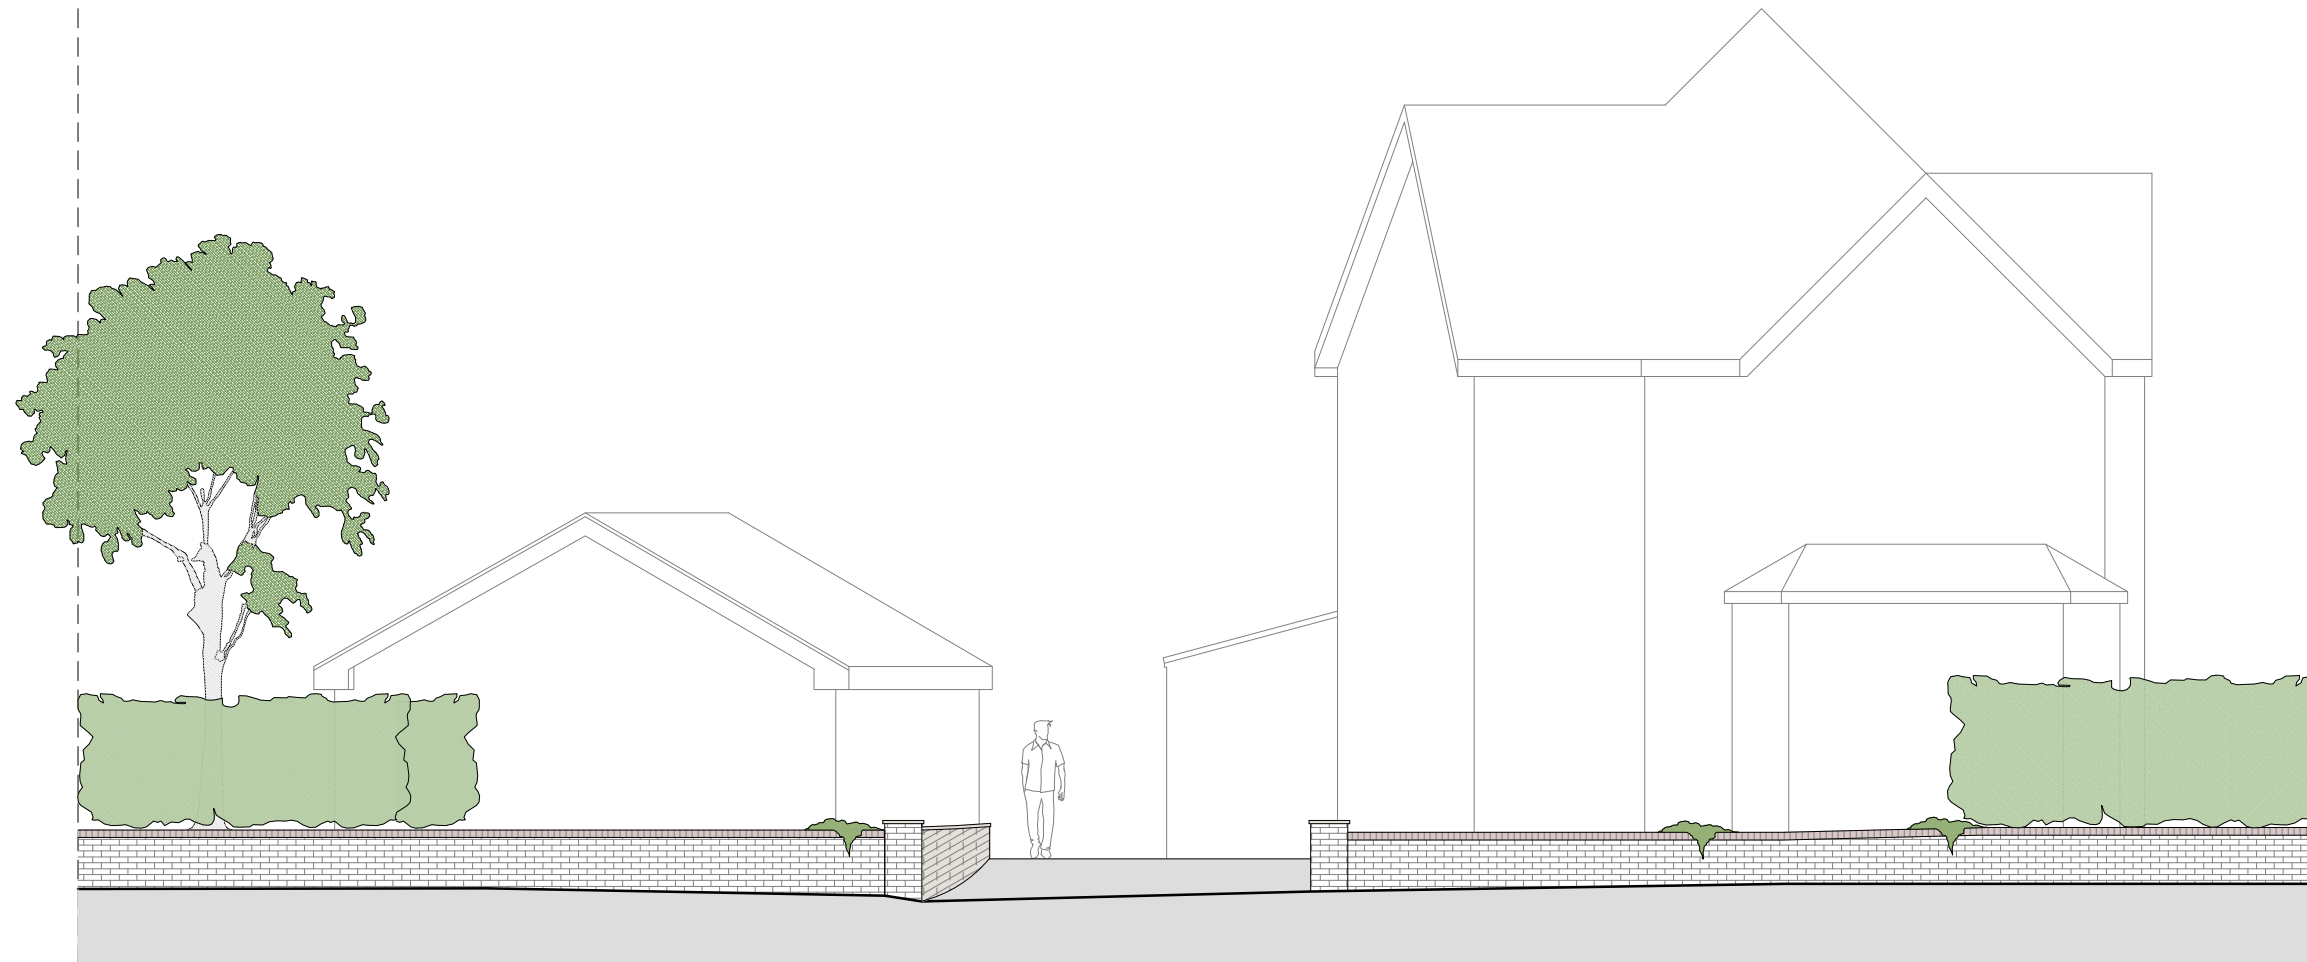

Eastern Elevation

Rev.	Comment.	Date.
------	----------	-------

Drawing Title.

Existing Eastern Elevation

Client.

Mr. Lawler

Site.

24 Pinewood Road,
Poole,
Dorset,
BH13 6JS

Agent.



JOLP LTD
The Pagoda, 30 Avenue Road, Bournemouth, BH2 5SL
Tel: (+44) 01202 143363
Eml: office@jolph.co.uk

www.jolph.co.uk

Date: Aug 2022 Scale: 1:100@A3

Dwg No. 200-129/03