



When Scaled correctly this bar measures 100mm.

- Material Key;
- ① Face Brick
  - ② Iron Railings
  - ③ Iron Gate

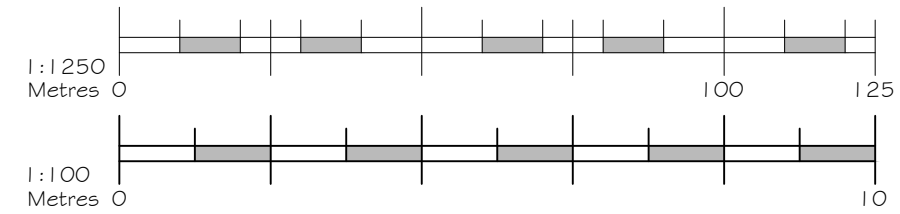

Note.  
 This drawing may not be copied/reproduced or altered in any way without written authority from JOLP  
 Do Not Scale, Use figure dimensions  
 Check all dimensions on site before work proceeds, report discrepancies to JOLP  
 If In Doubt Please Contact JOLP

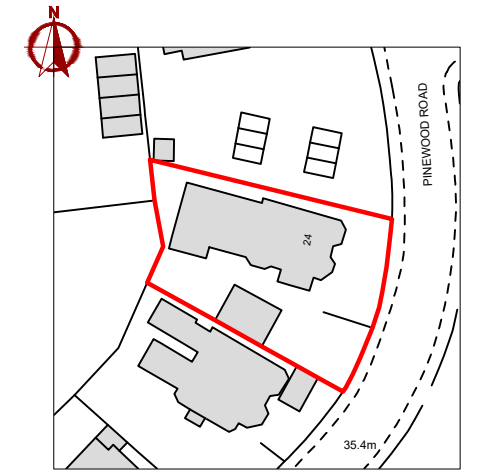

Reference Plan  
 Scale 1:1250

Rev.	Comment.	Date.
A.	Amended to planning comments.	30.11.23.

Drawing Title.

## Proposed Eastern Elevation


Client.

Mr. Lawler

Site.

24 Pinewood Road,  
 Poole,  
 Dorset,  
 BH13 6JS


Agent.

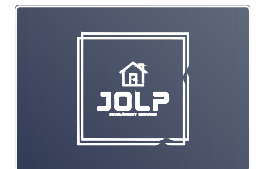

JOLP LTD  
 The Pagoda, 30 Avenue Road, Bournemouth, BH2 5SL  
 Tel: (+44) 01202 143363  
 Eml: office@jolph.co.uk  
 www.jolph.co.uk

Date: Nov 2023 Scale: 1:100@A3

Dwg No. 200-129/05a

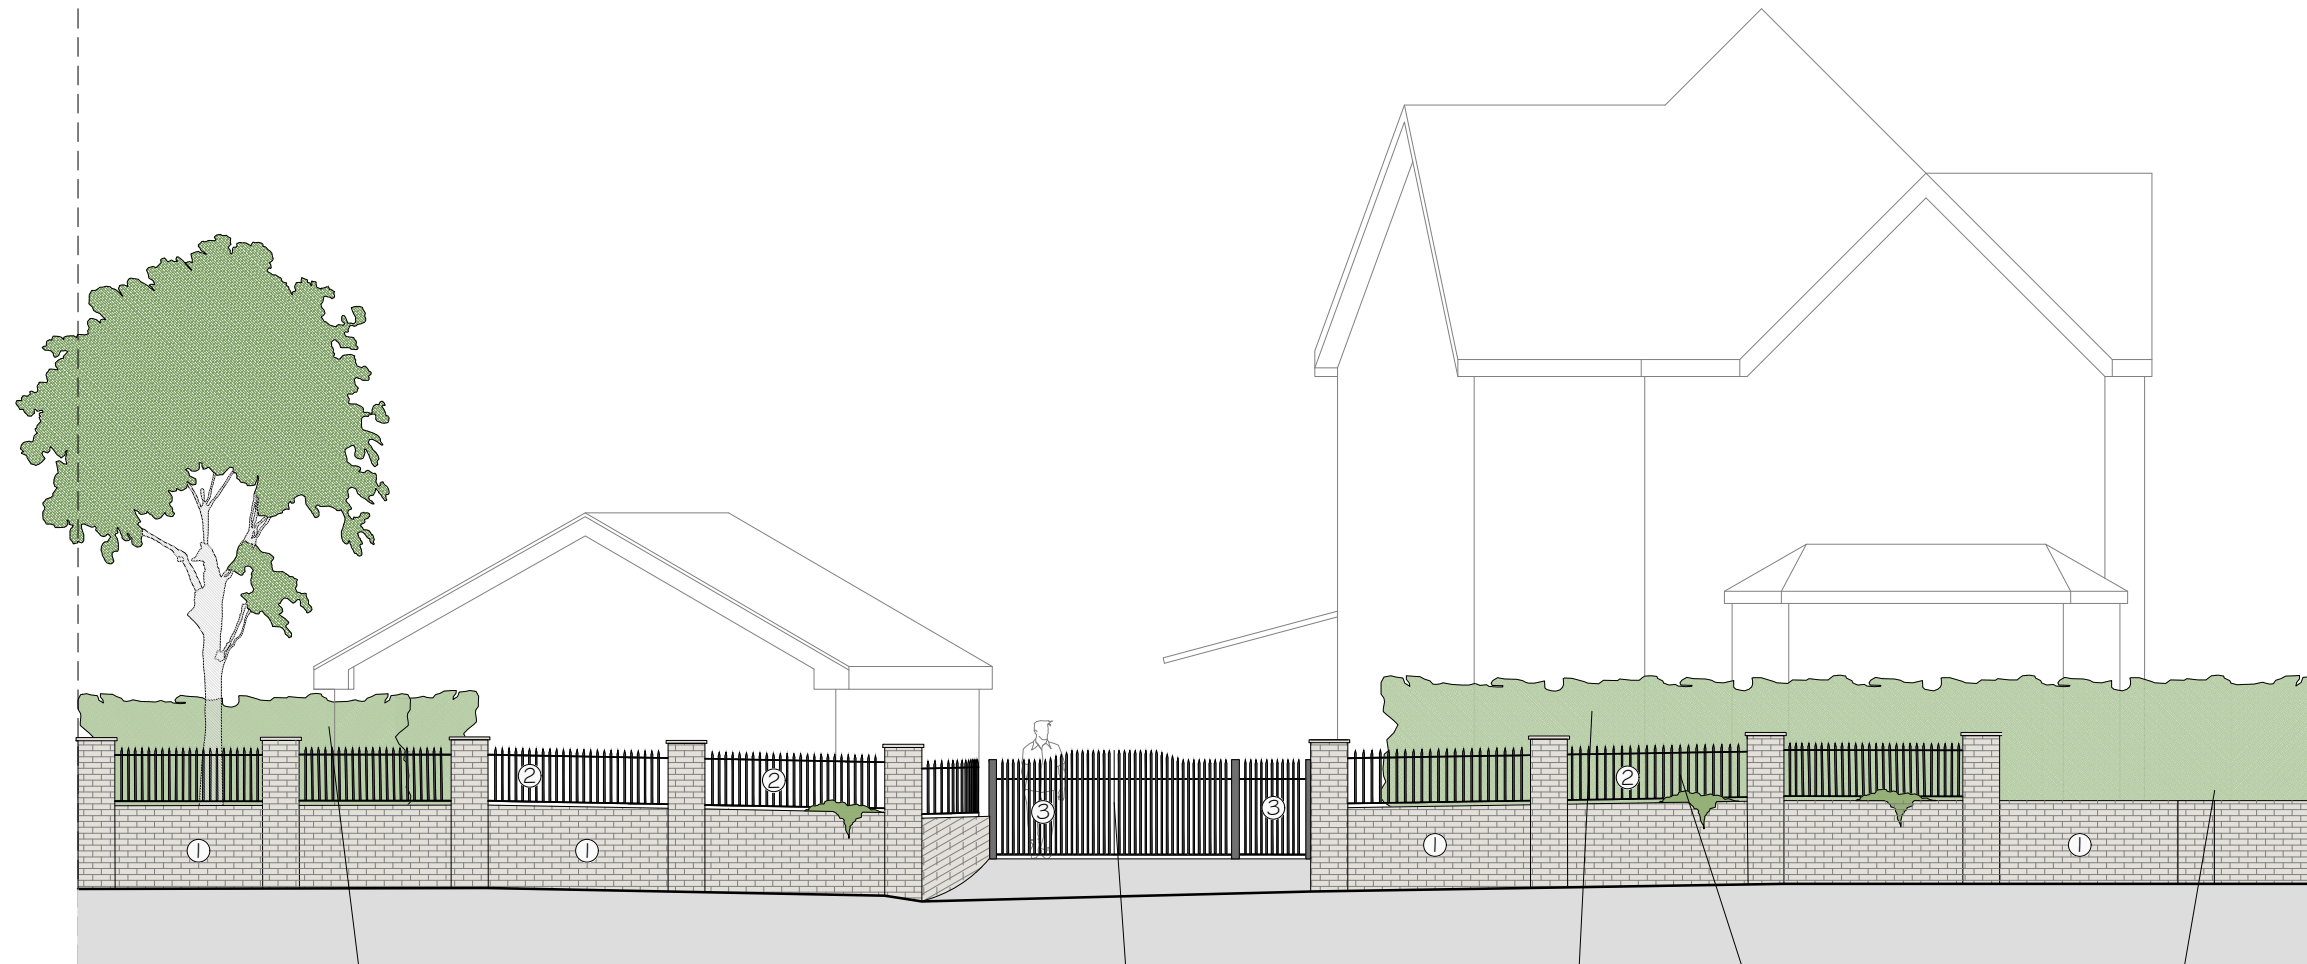

Eastern Elevation

Existing hedge to be removed, provide new boundary railing up to boundary.

Provide new pedestrian and vehicular entrance gate in position as shown finished in style to match proposed iron railing.

Proposed Griselinia hedge or similar to clients approval.

Iron railings to be installed to manufactures recommendation, with brick piers in between.

Existing hedge to be retained.