
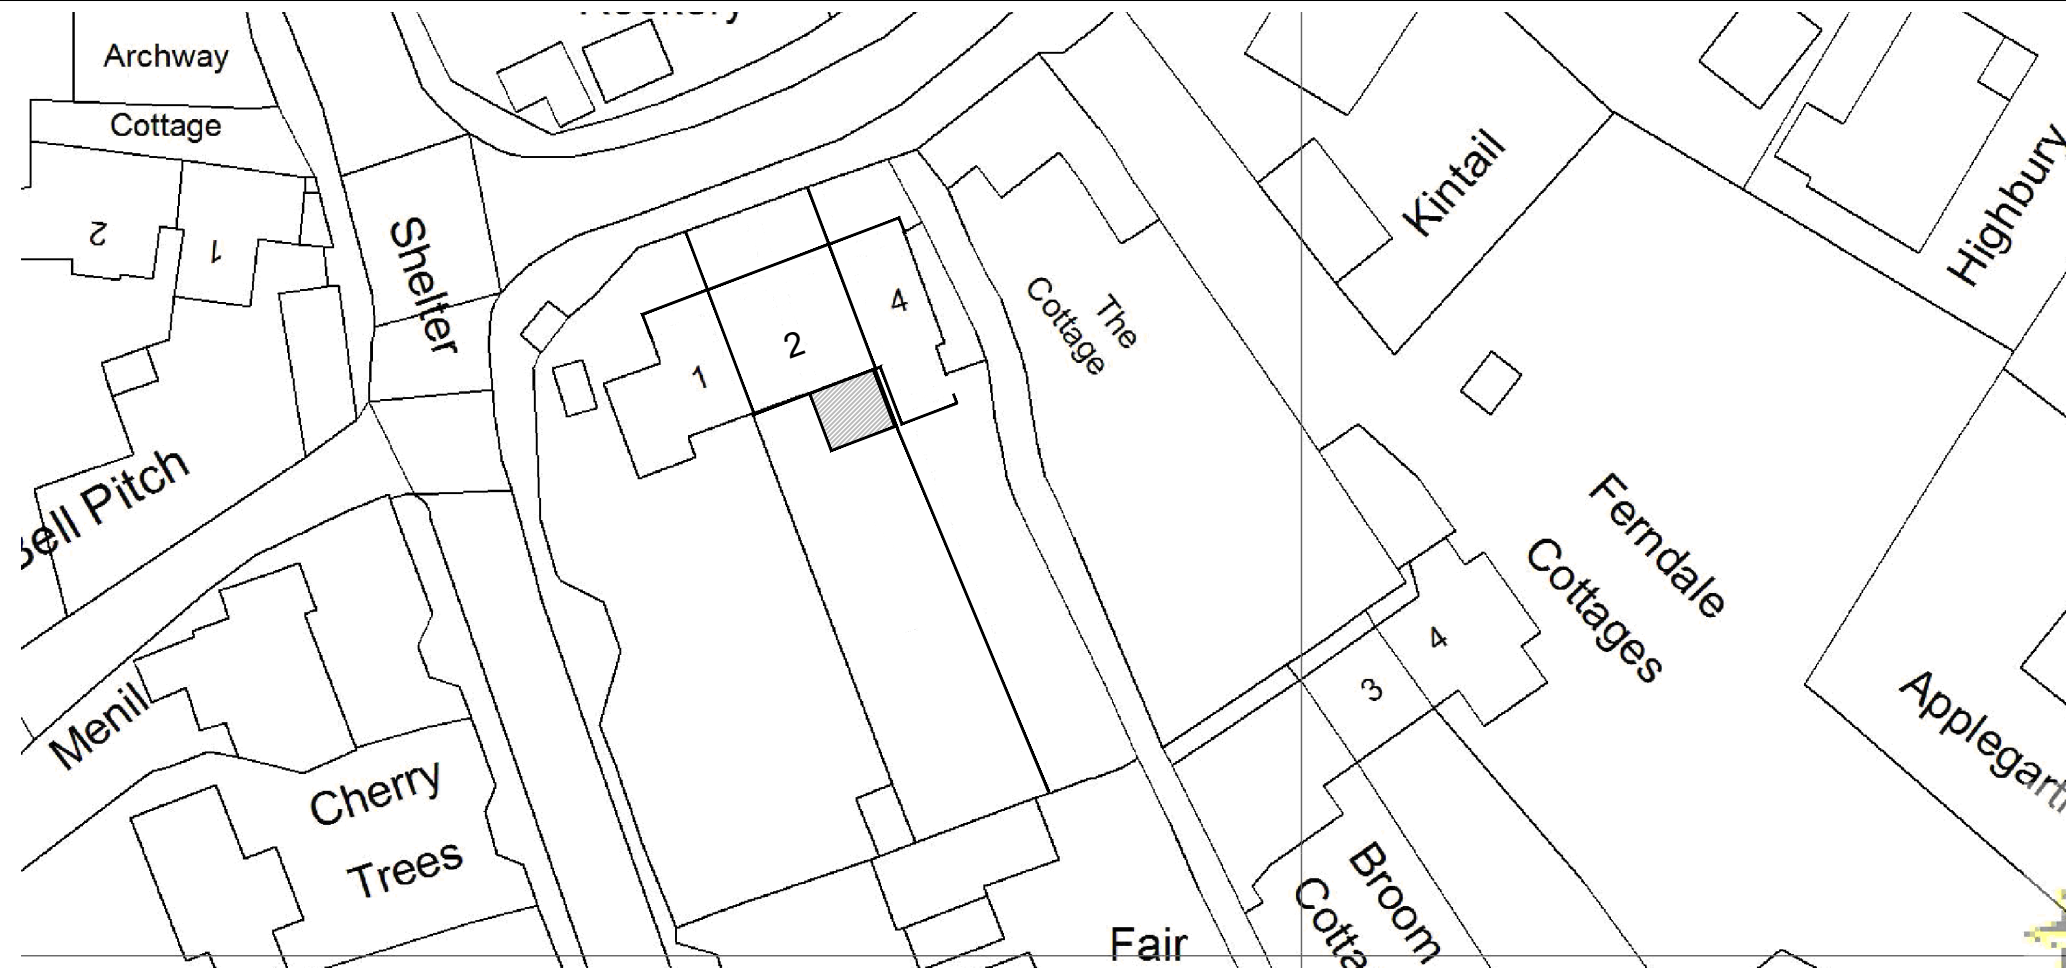


SCALE 1:1250

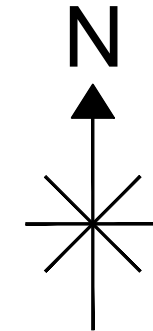

SCALE 1:500


Digital Planit™
 designing your world...
 2 Fitzhardinge Way
 Berkeley
 Glos
 GL13 9EG
 01453 511 418

Client: SARAH MURPHY 2 SOUTHLEIGH COTTAGES, VICTORY ROAD, WHITESHILL, STROUD, GL6 6BE	Description: <p style="text-align: center;">Location Plan</p>
Drawn: DS	Job: 543436
Scale @ A3:	AS SHOWN
Date:	09.11.23
Dwg No:	543436-23-7