
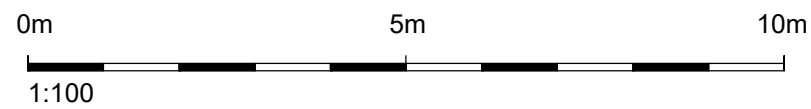
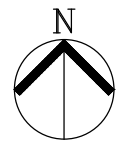


+ 0.000 ⊕ Existing and proposed levels (Meters)
 - 0.000 ⊕

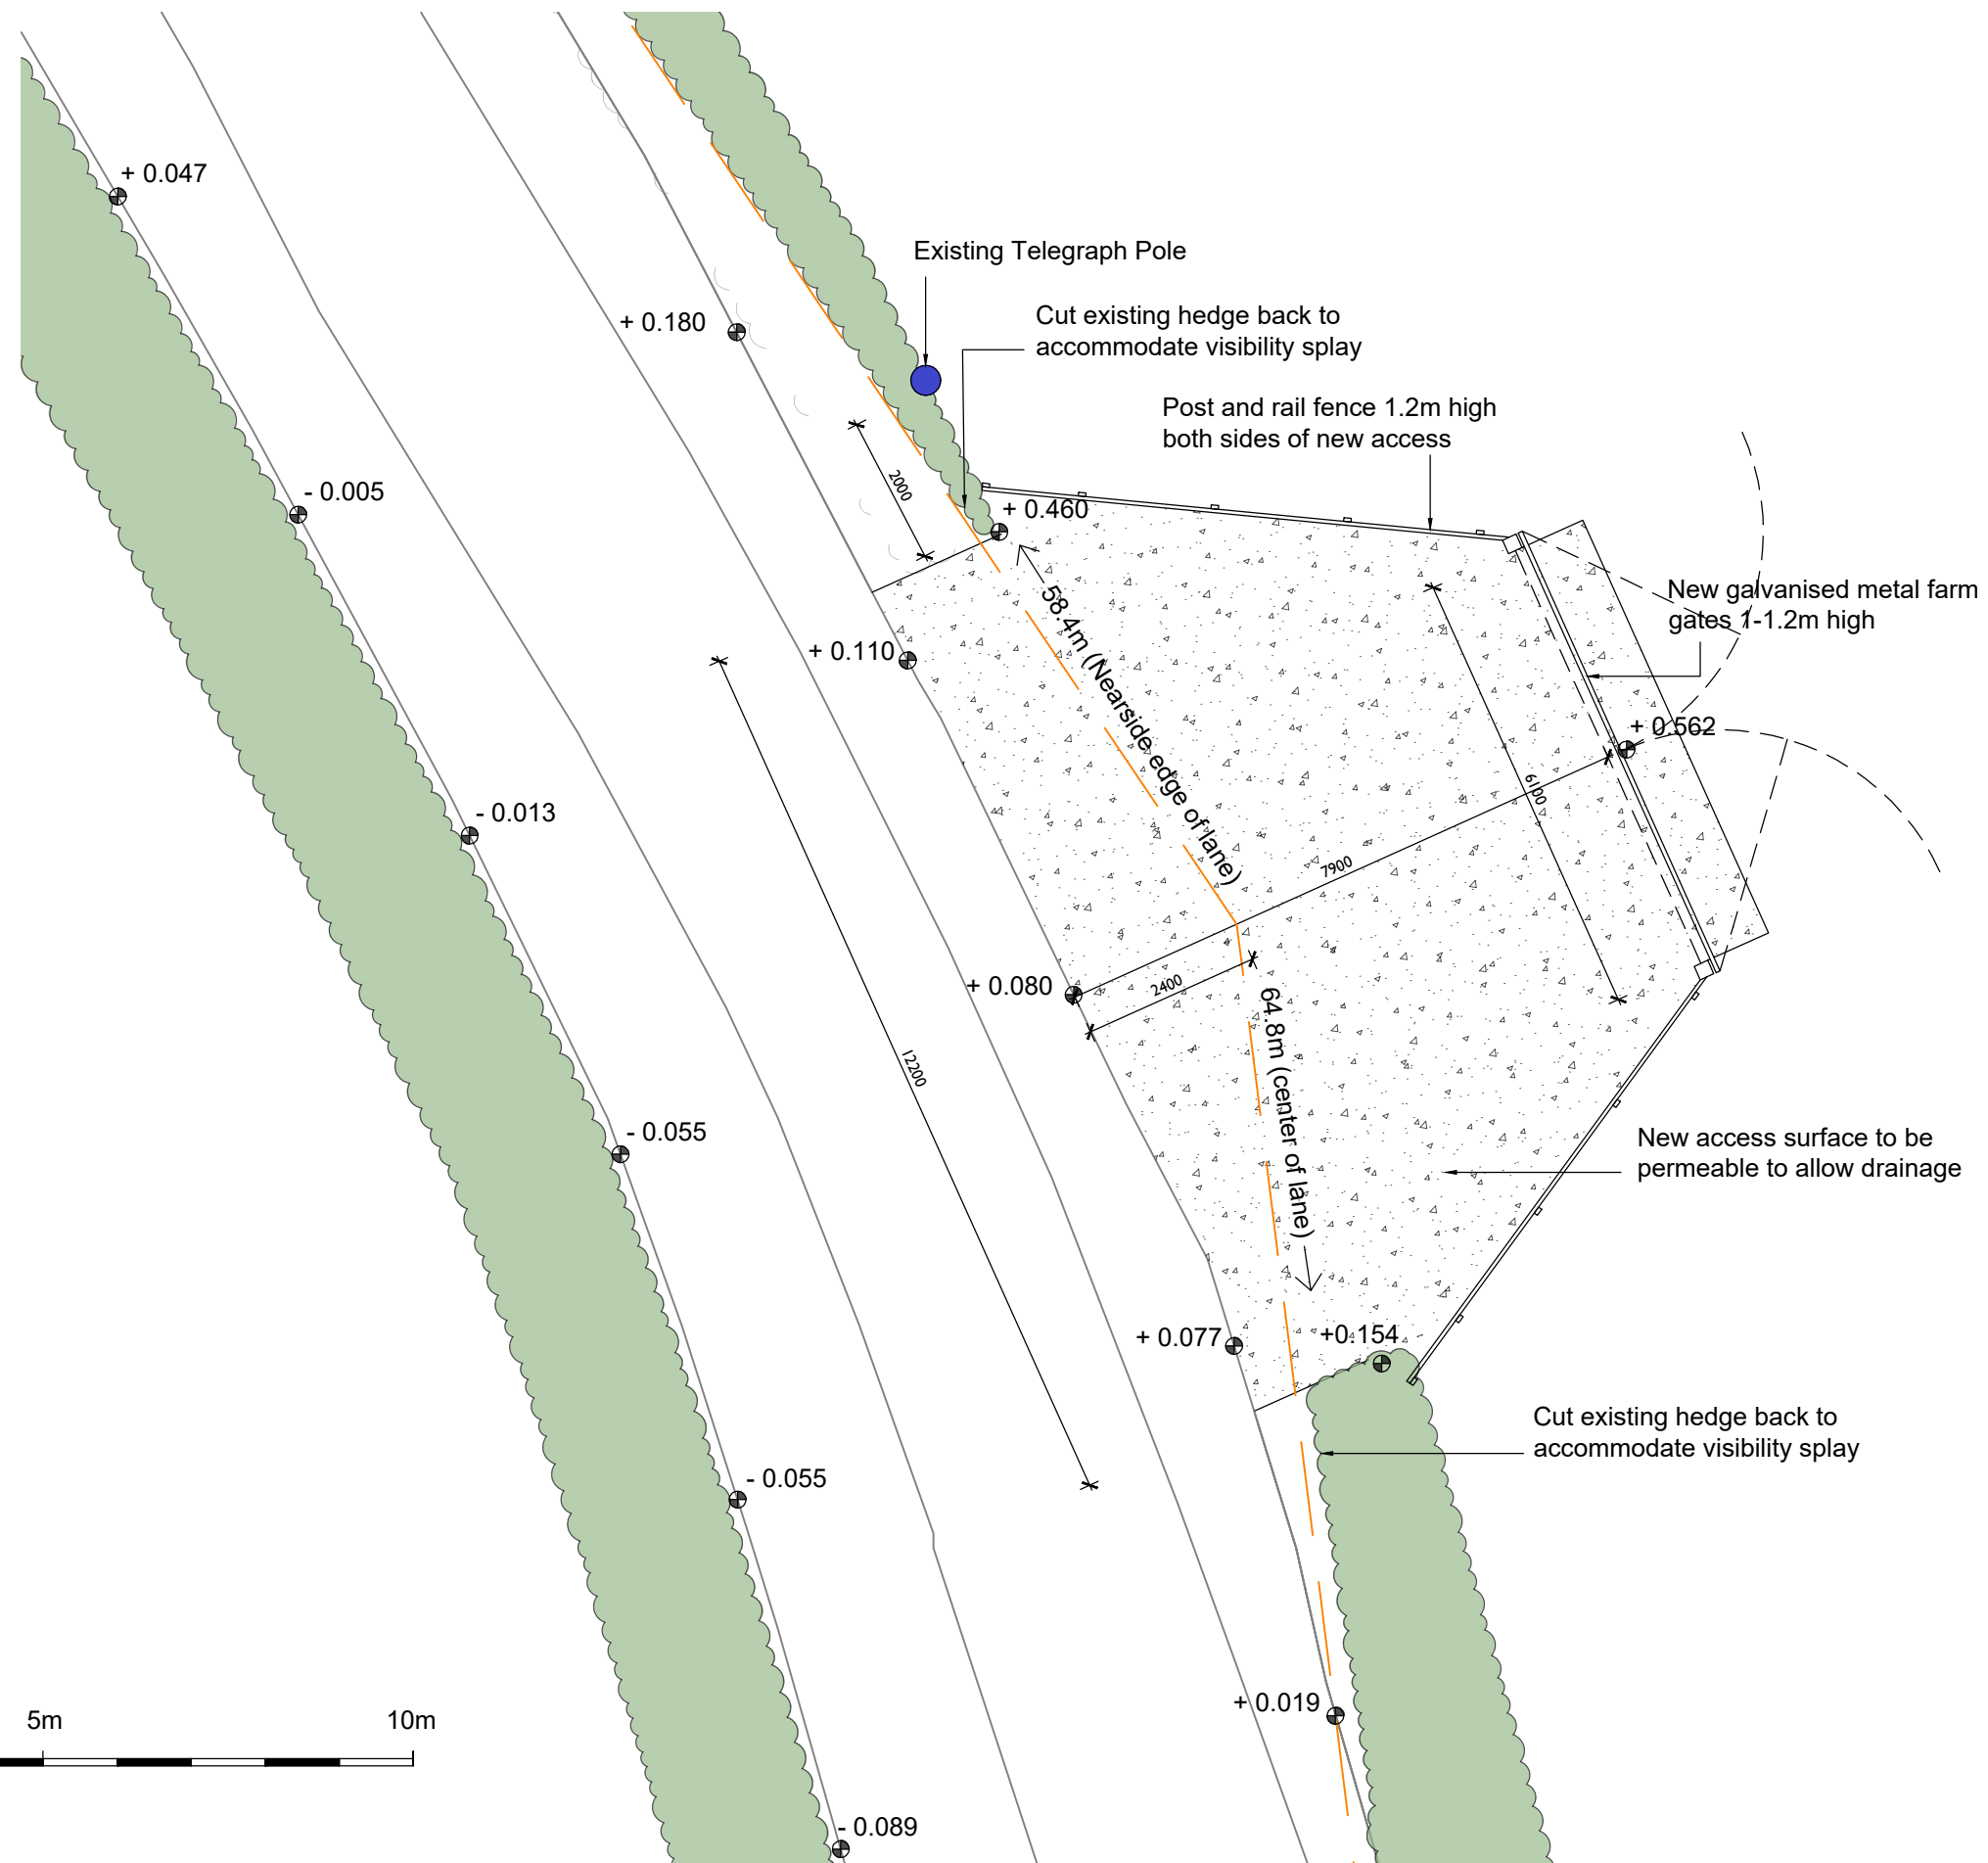

Rev No	Description	Rev Date
-	-	-
 Architectural Design Services Jason Cook - Director 07875 652 624 · info@jcdraftingltd.co.uk		
Project		
New field access, Scarlet Withies, Wells, Somerset		
Drawing Title		
Planning Proposed Access Plan		
Date	Scale	
August 23	1:100 @ A3	
Drawing Number	Revision	
PL-004	-	

DISCLAIMER

- Scale for planning purposes only off this drawing - use figured dimensions only. All dimensions shown are to structural wall face i.e. do not include plaster/plasterboard. All dimensions to be checked before starting work.
- To be read in conjunction with all other JLC drafting ltd drawings for the project, Structural Engineers drawings, Civil engineers drawings, services drawings and relevant suppliers drawings.