
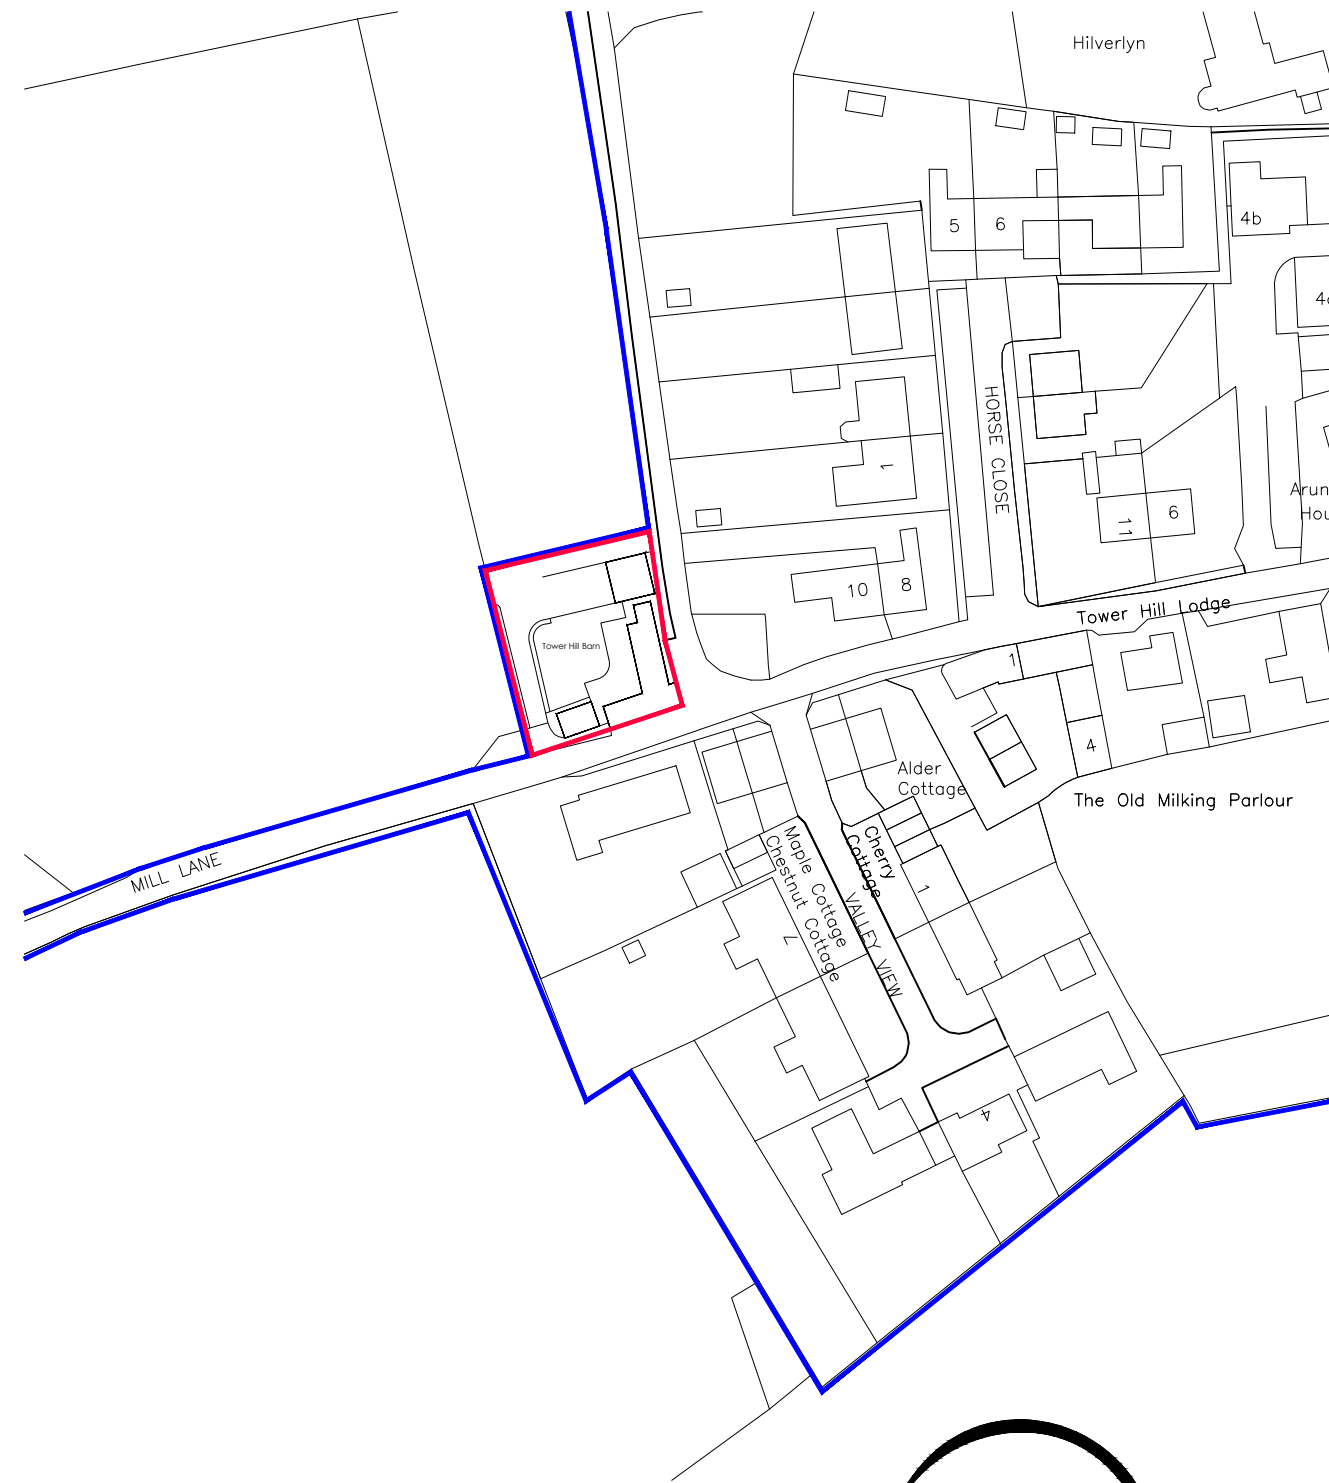
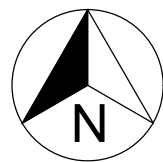


EXISTING SITE LAYOUT  
SCALE - 1:200 @ A3

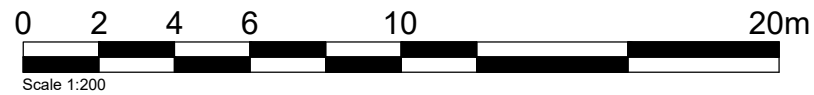

ARCHITECTURE

TOWER HILL BARN, MILL LANE, BECKINGTON, BA11 6SN  
GARAGE & STORE EXTENSION  
LOCATION PLAN & EXISTING SITE LAYOUT @ 1:200 & 1:1250  
DWG No. 0317 PL41