


NB.  
Proposed extension shown as shaded areas.  
Proposed external & internal walls shown as dark grey.  
Existing walls to be removed shown as dotted grey lines.

Proposed single-storey rear extension (shaded area)  
Total internal floor area = 37 sq.m/ 398 sq.ft



**GROUND FLOOR INTERNAL LAYOUT  
(AS PROPOSED)  
scale 1:50**

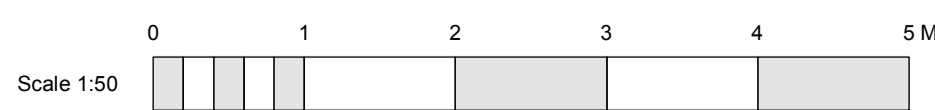

**FIRST FLOOR INTERNAL LAYOUT  
(AS PROPOSED)  
scale 1:50**

<b>PROJECT</b> Proposed Redevelopment of Claver House, Ford Road, Herne Bay, Kent, CT6 7AD		<b>DRAWING TITLE</b> Proposed Internal Layouts	
		<b>CLIENT</b> Mr & Mrs Cister	
<b>SCALE</b> 1:50 @ A1	<b>DATE</b> Sept' 2023	<b>DRAWING NO.</b> 23/3245/PL/04	<b>REVISION</b>

NATURE OF REVISIONS

**SEAS**  
SOUTH EAST ARCHITECTURAL SERVICES LTD  
100 MORTIMER STREET, HERNE BAY, KENT, CT6 5ER  
tel (01227) 283100 info@searchitecture.co.uk www.searchitecture.co.uk

