



Claver House, Ford Road,
Herne Bay

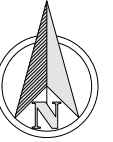



Ordnance Survey, © Crown Copyright 2015. All rights reserved. Licence number 100022432

Site Location Plan
scale 1:1250

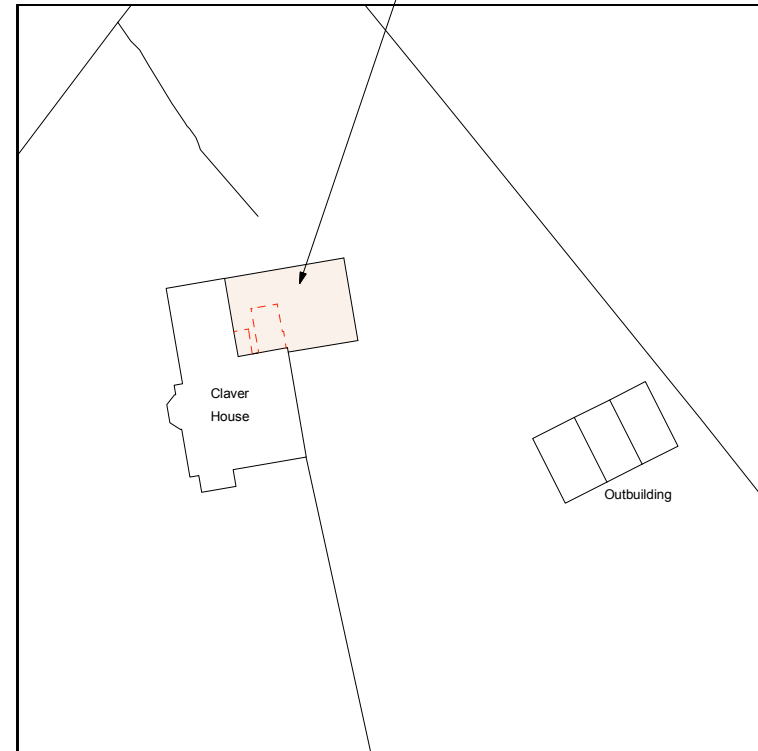

Block Plan
scale 1:500

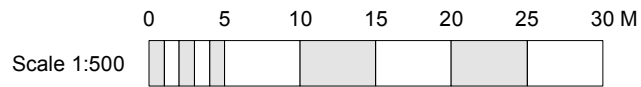

<p><u>NATURE OF REVISIONS</u></p>	<p><u>Drawing Title</u></p> <p>Site Location Plan & Block Plan</p>	 <p>SEAS SOUTH EAST ARCHITECTURAL SERVICES LTD <small>100 MOOTIMER STREET, HERNE BAY, KENT, CT6 5EP</small> <small>tel (01227) 283100 info@searchitecture.co.uk www.searchitecture.co.uk</small></p>	
	<p><u>Project</u></p> <p>Proposed Redevelopment of Claver House, Ford Road, Herne Bay, Kent, CT6 7AD</p>	<p><u>Drawing No.</u> <u>Rev</u></p> <p>23/3245/PL/SLP</p>	
		<p><u>Scale</u></p> <p>1:500 & 1:1250 at A4</p>	<p><u>Date</u></p> <p>Nov' 2023</p>