

NOTE: All drawings to be read in conjunction with consultant structural engineers, mechanical and electrical consultants, acoustic engineers, energy consultants, specification, and detailed drawings Drawing to be issued for the purposes shown within the drawing status box.

NOTE: Drawing to not be scale and written dimensions to be used only. Refer to drawing scale, paper size and scale bar.

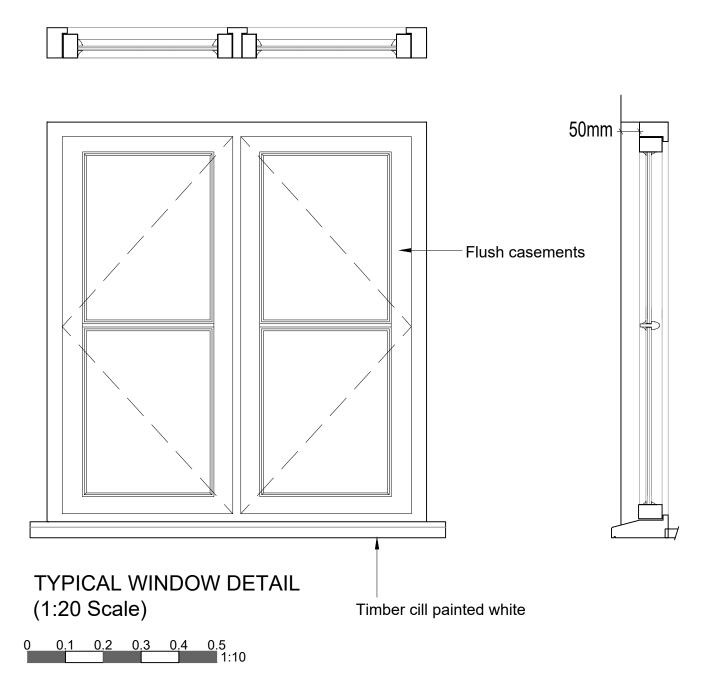

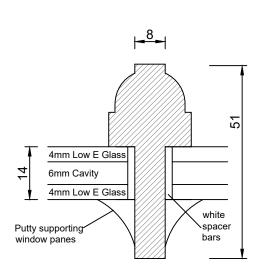

Glazing bar Detail (1:1) Scale)

Specification

Material: Hardwood timber

Colour: Painted White

Finish: Matt

Glazing: Double Glazed Ironmongery - Black smooth Glazing support: Putty ext



Suite 9, Holly House Business Centre 220-224 New London Road, Chelmsford, CM2 9AE T: 07484 791794

E: jbell@designandconservation.co.uk

Client .	
Client : Mr Richard Tinson	Scale : 1:10 @A3
Project : Harpers, Shooters Hatch Road, High Easter, Chelmsford, CM3 1HU	Status : Planning Rev :
Drawing : Typical timber window detail	Dwg No : 2023-810-W01

© THIS DRAWING IS THE COPYRIGHT OF J BELL DESIGN AND CONSERVATION LTD. It shall not be in any way used or reproduced without their prior written consent. All dimensions are to be checked on site or in the workshop prior to commencing any work. Work only to figured dimensions. Any discrepancies are to be reported to the Architect.

C:\Users\jonbe\OneDrive - designandconservation.co.uk\000 Projects\2023-810-Harpers, Pleshey\Harpers Window detail