
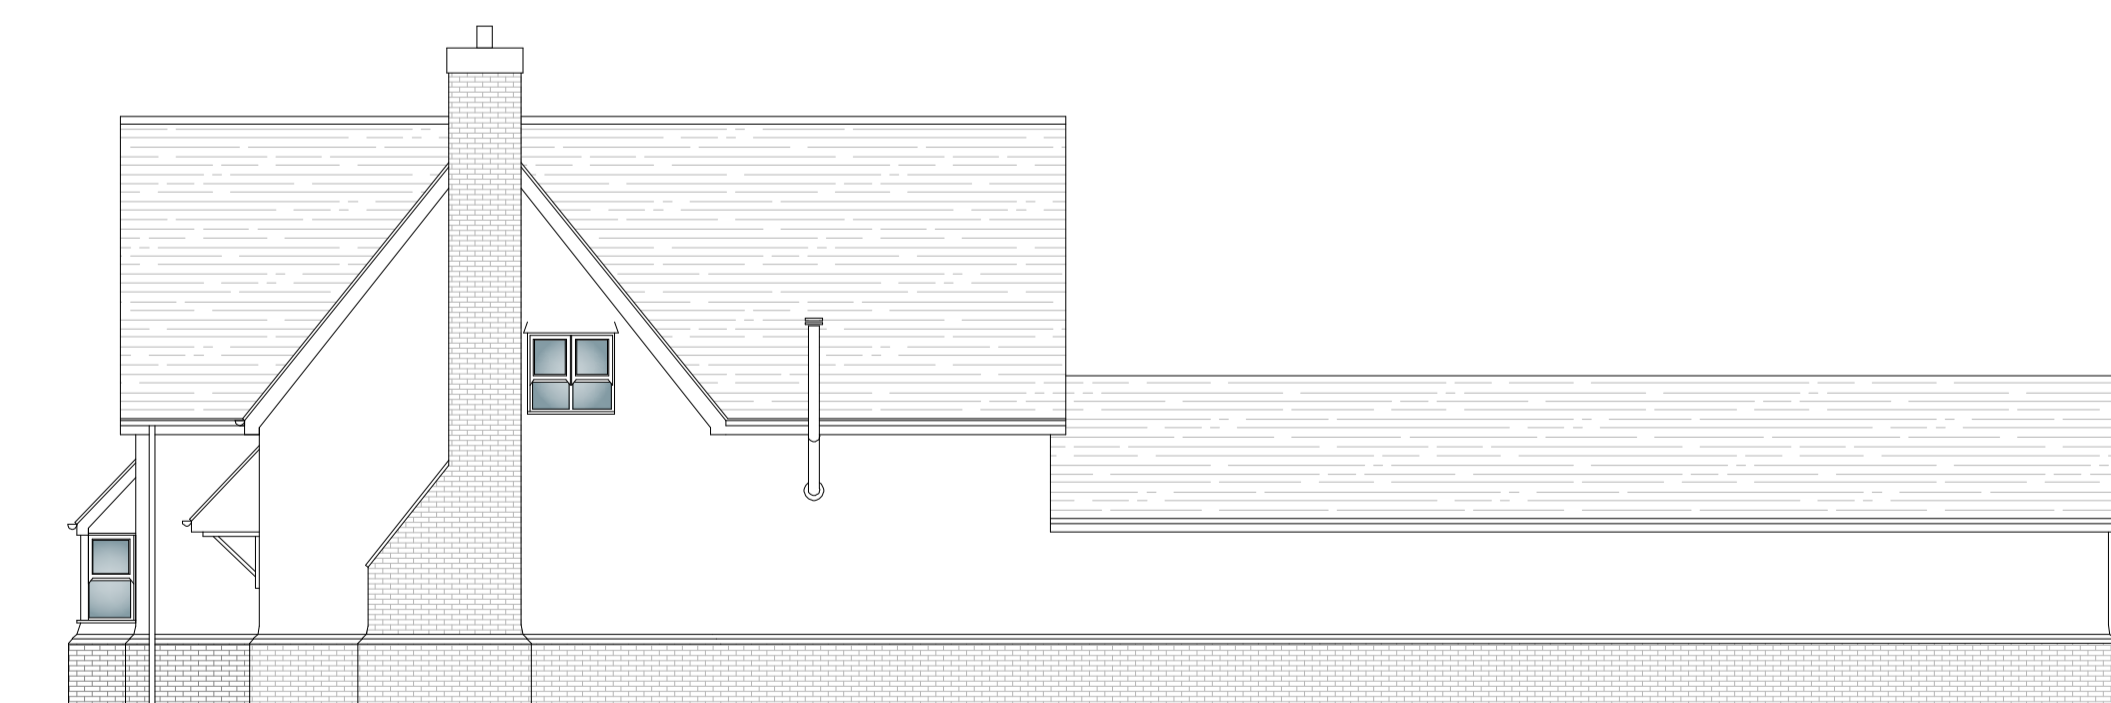
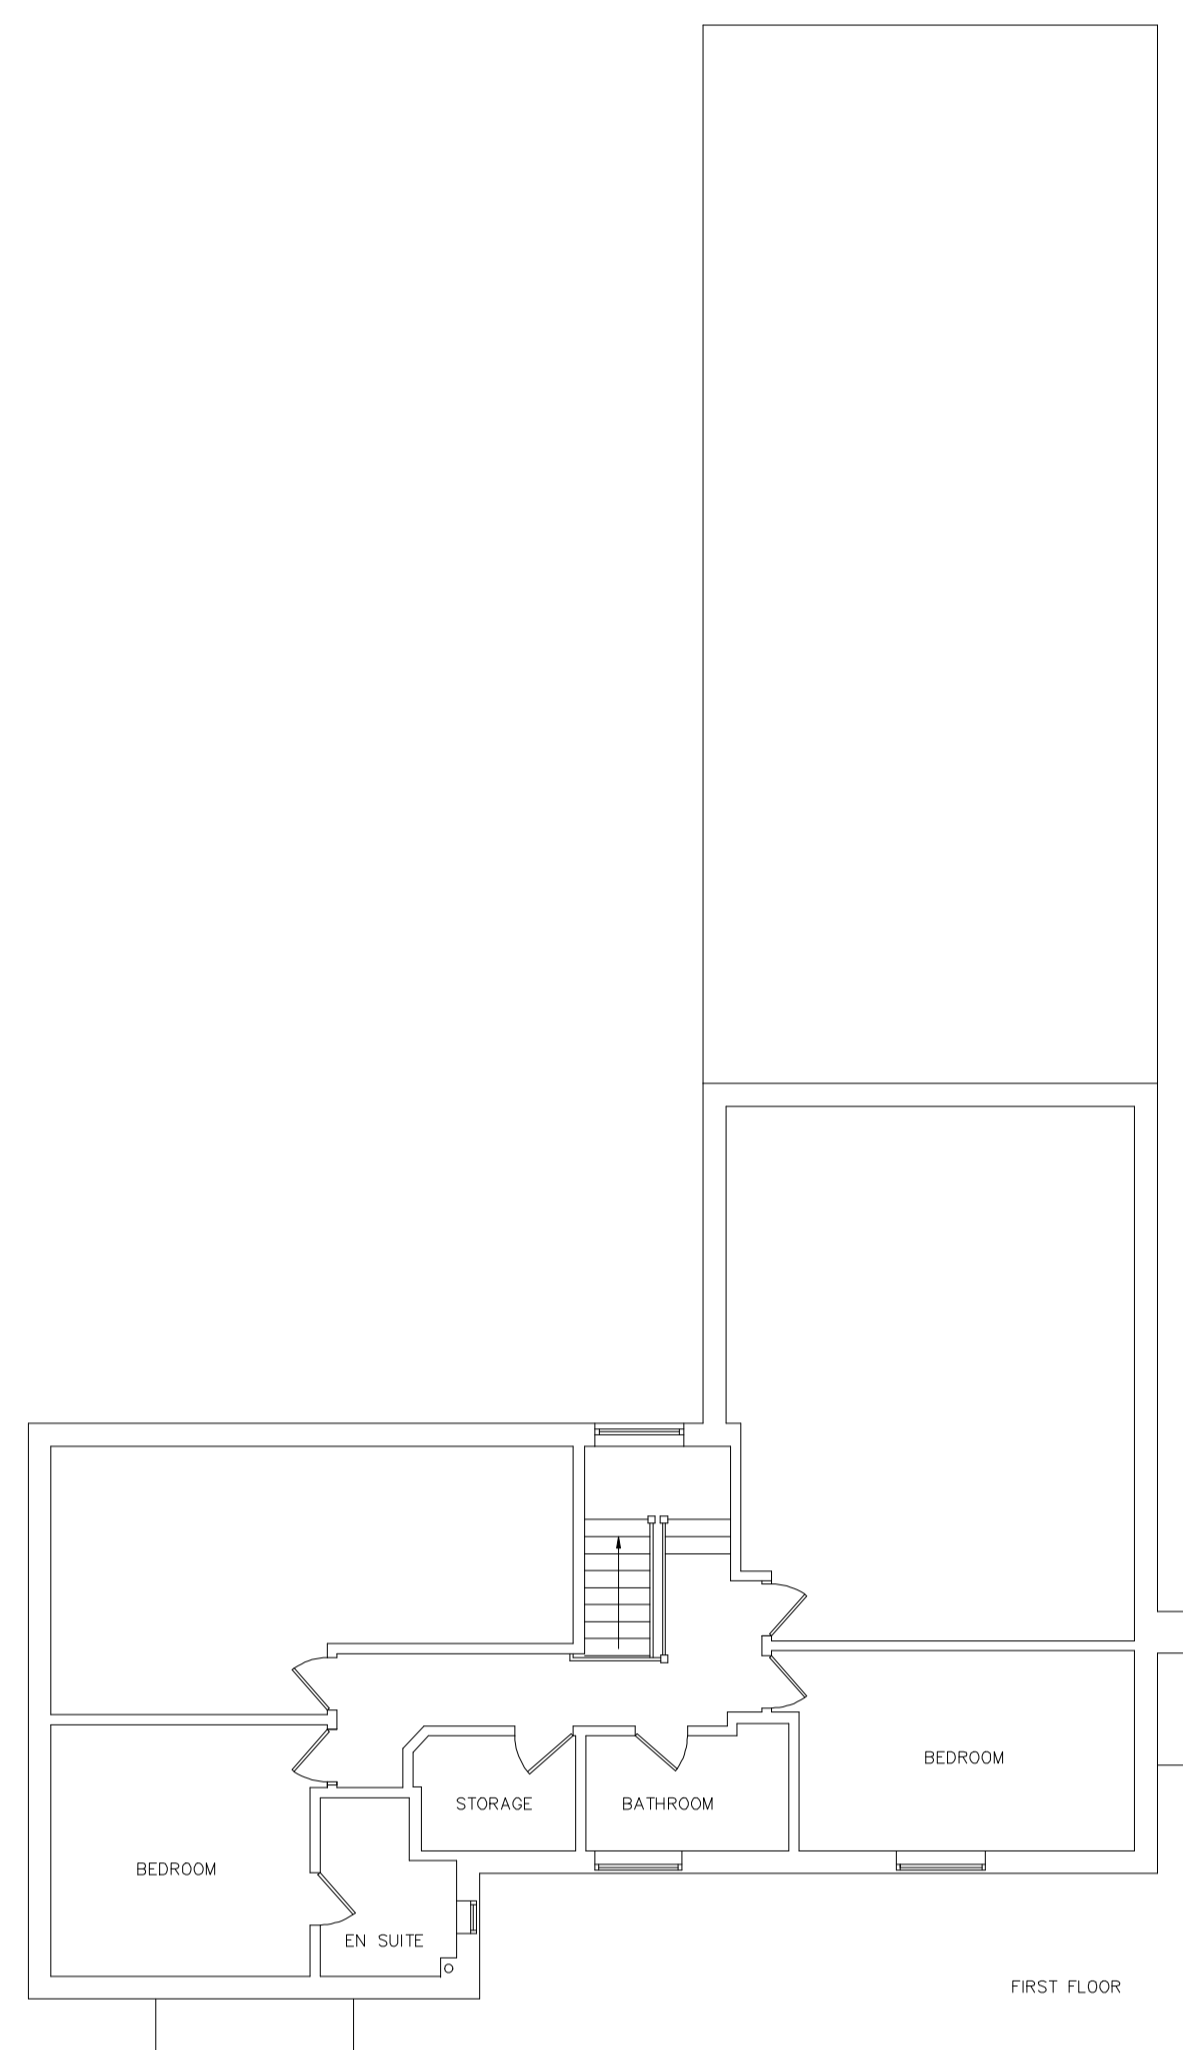


Schedule of Revisions:

Rev:	Description:	Date:
X	X	X

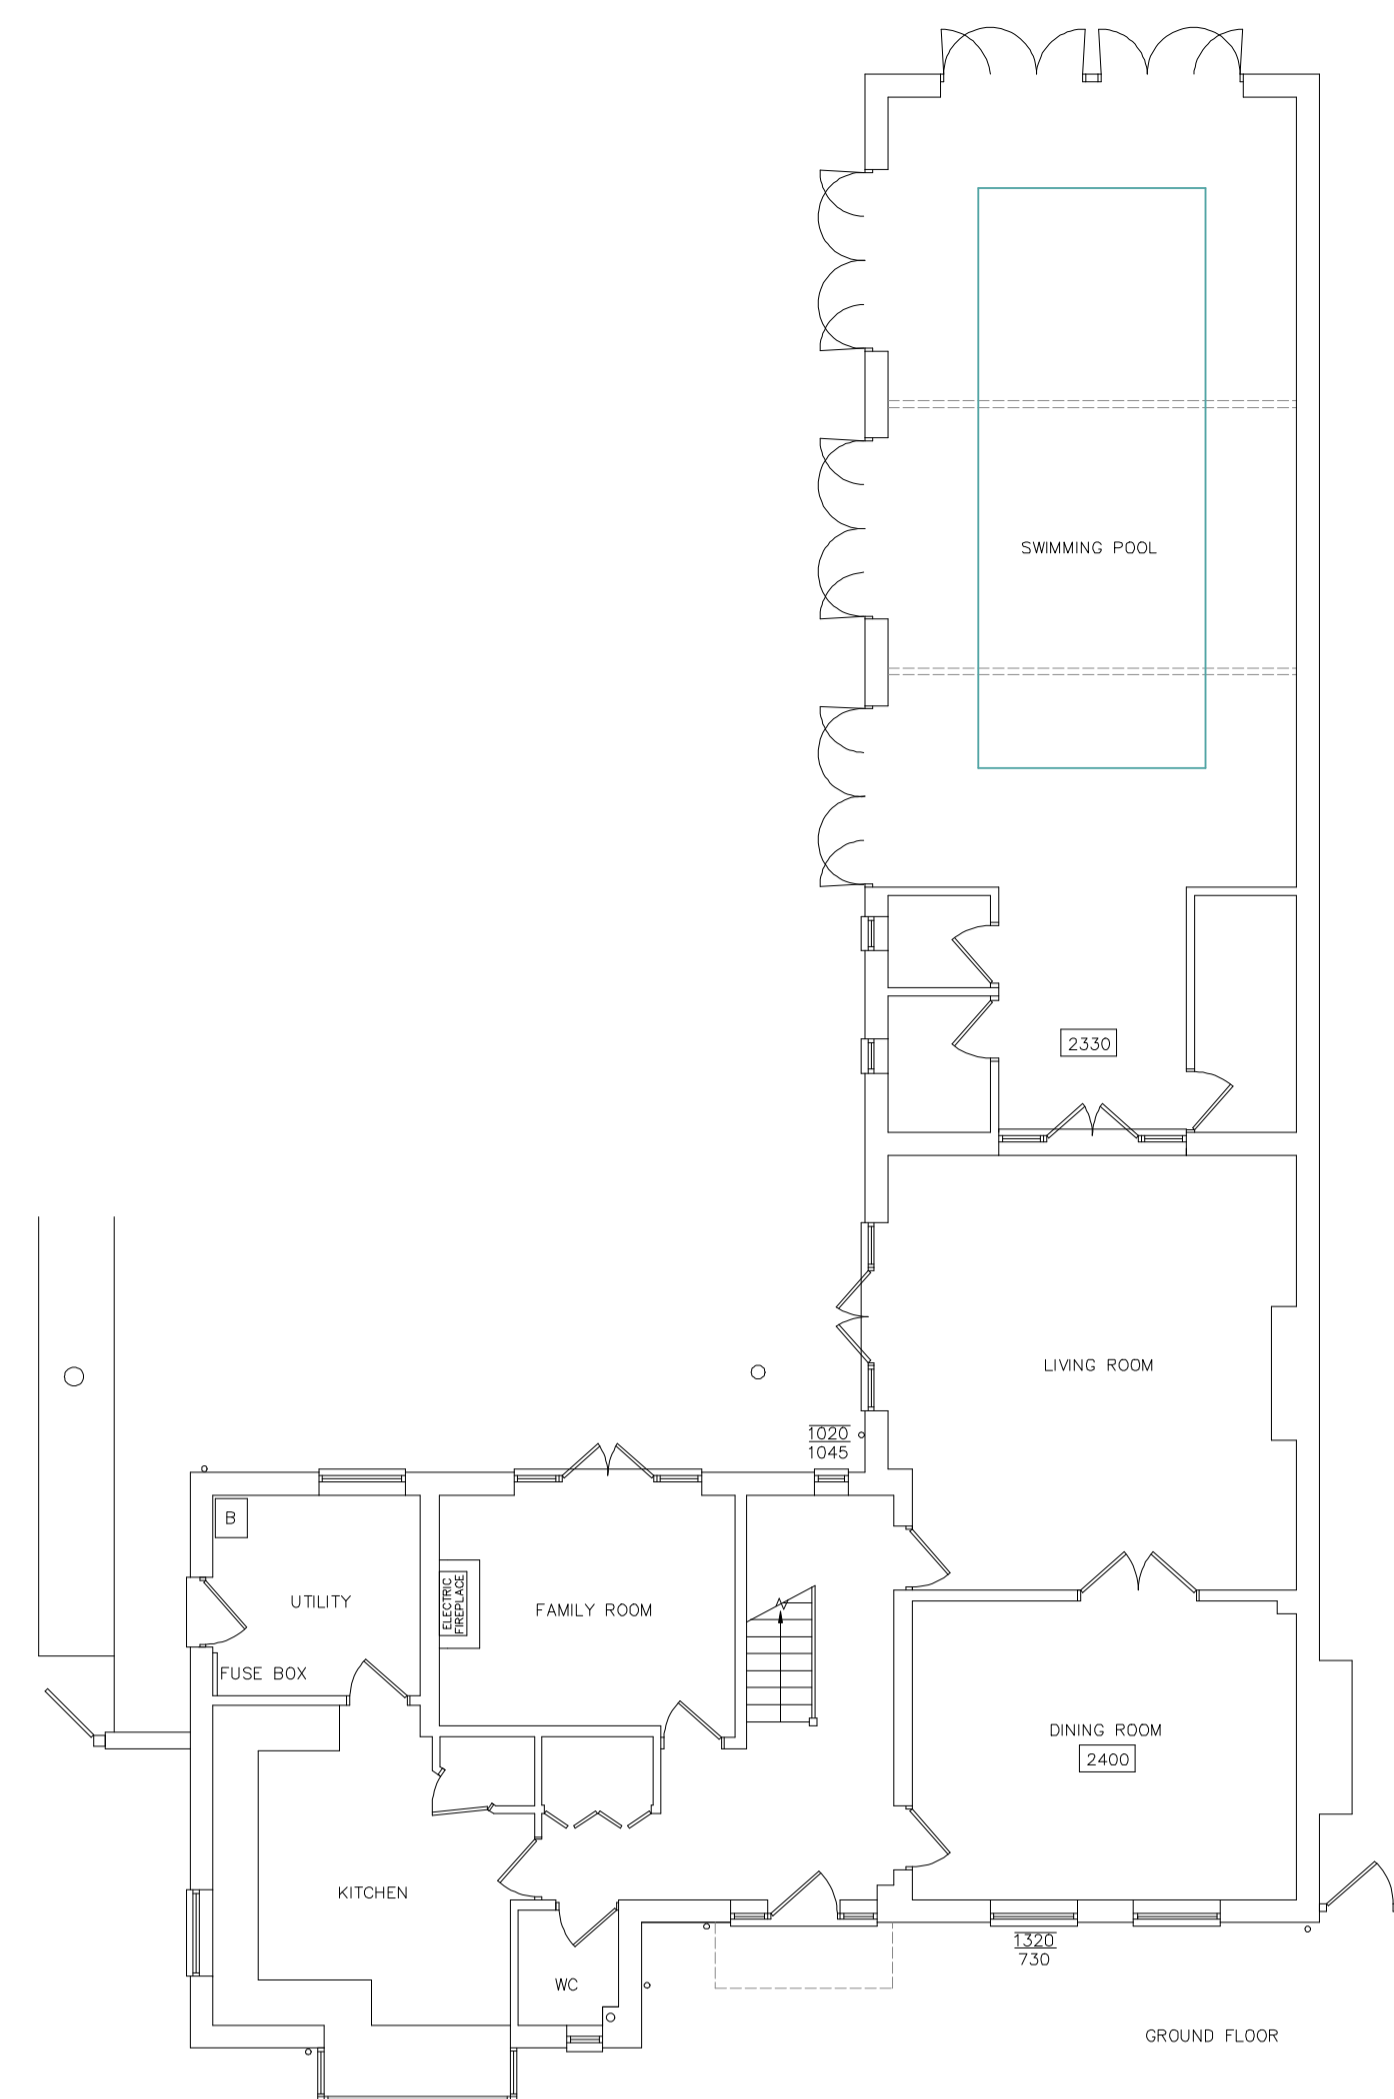

CANNON
Architectural Design Ltd.
36 Town Street, Thaxted, Dunmow, Essex, CM6 2LA
www.cannonad.co.uk
info@cannonad.co.uk
+44 (0)1799 334 113

CIAT
ARB
Architects
Registration
Board

Client:
Overall

Project:
York Cottage, Crow Street, Henham CM22 6AG

Drawing:
Plans and Elevations as Existing

Scale:
As indicated @ A1

Scale:
1:100

Date:
30.05.23

Checked By:

Revision:

Drawing No:
233 - 02

THIS DRAWING IS A COPYRIGHT
All dimension to be checked on site or in the worktop before work commences.
Only figured dimensions to be worked to. Any discrepancies to be reported to
CANNON Architectural Design Ltd.

