
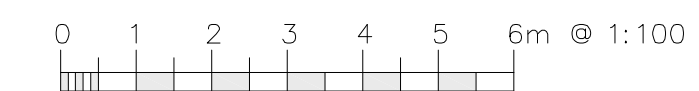
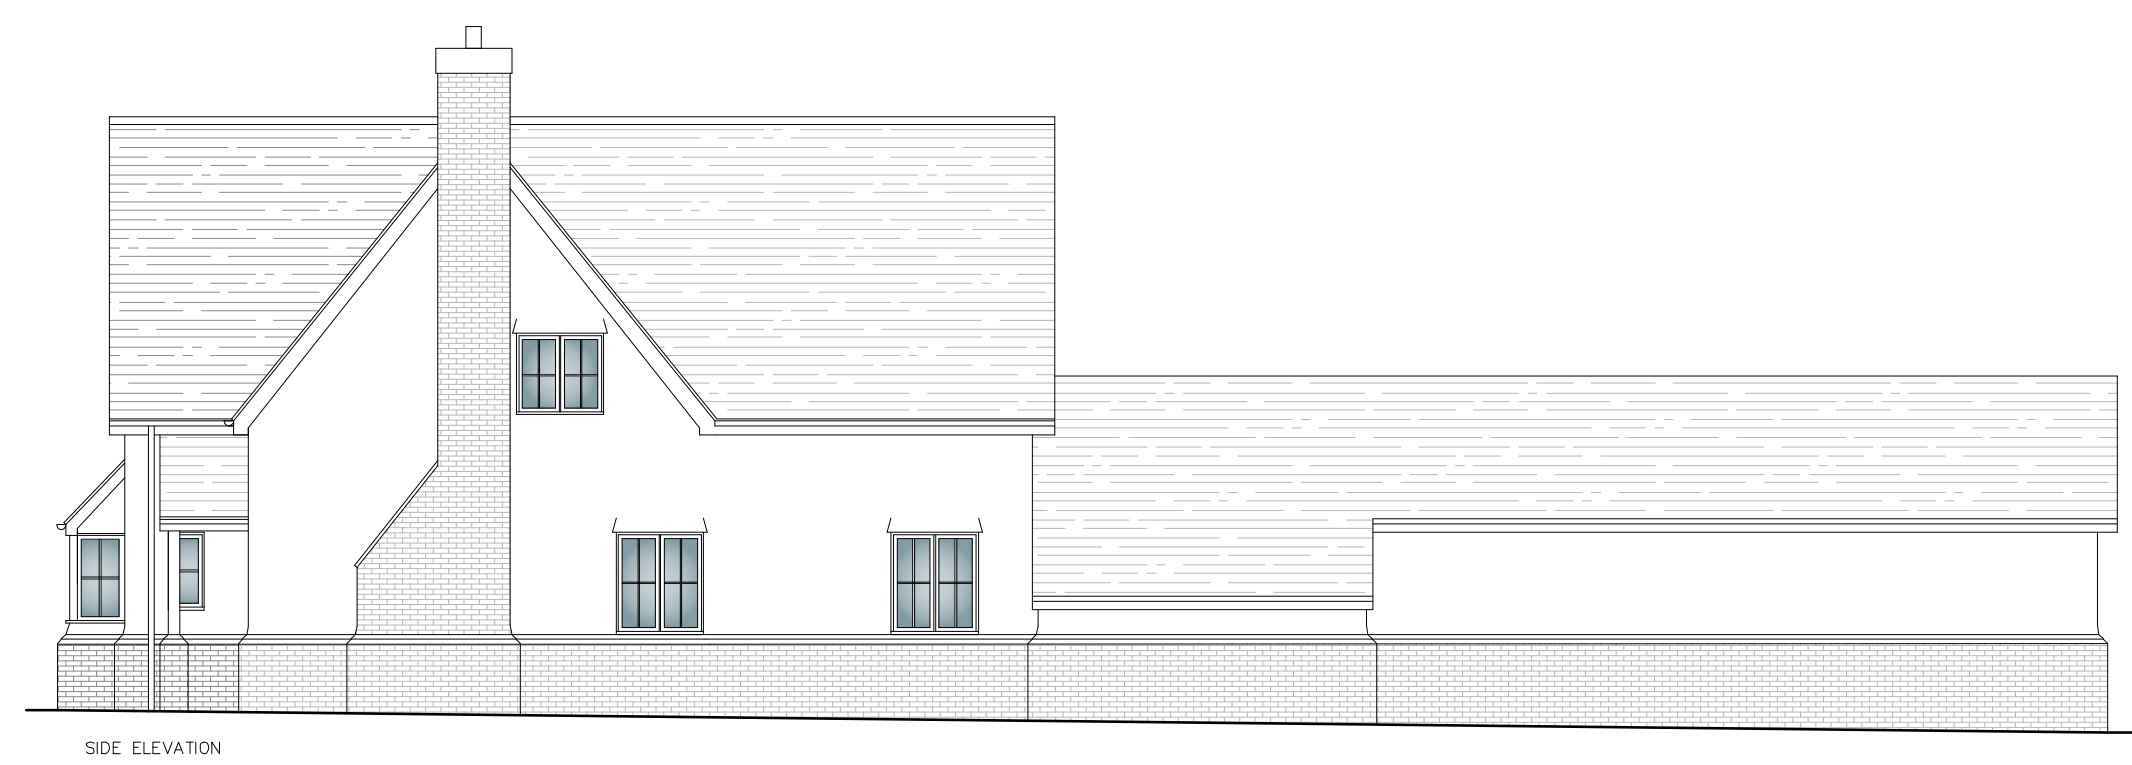
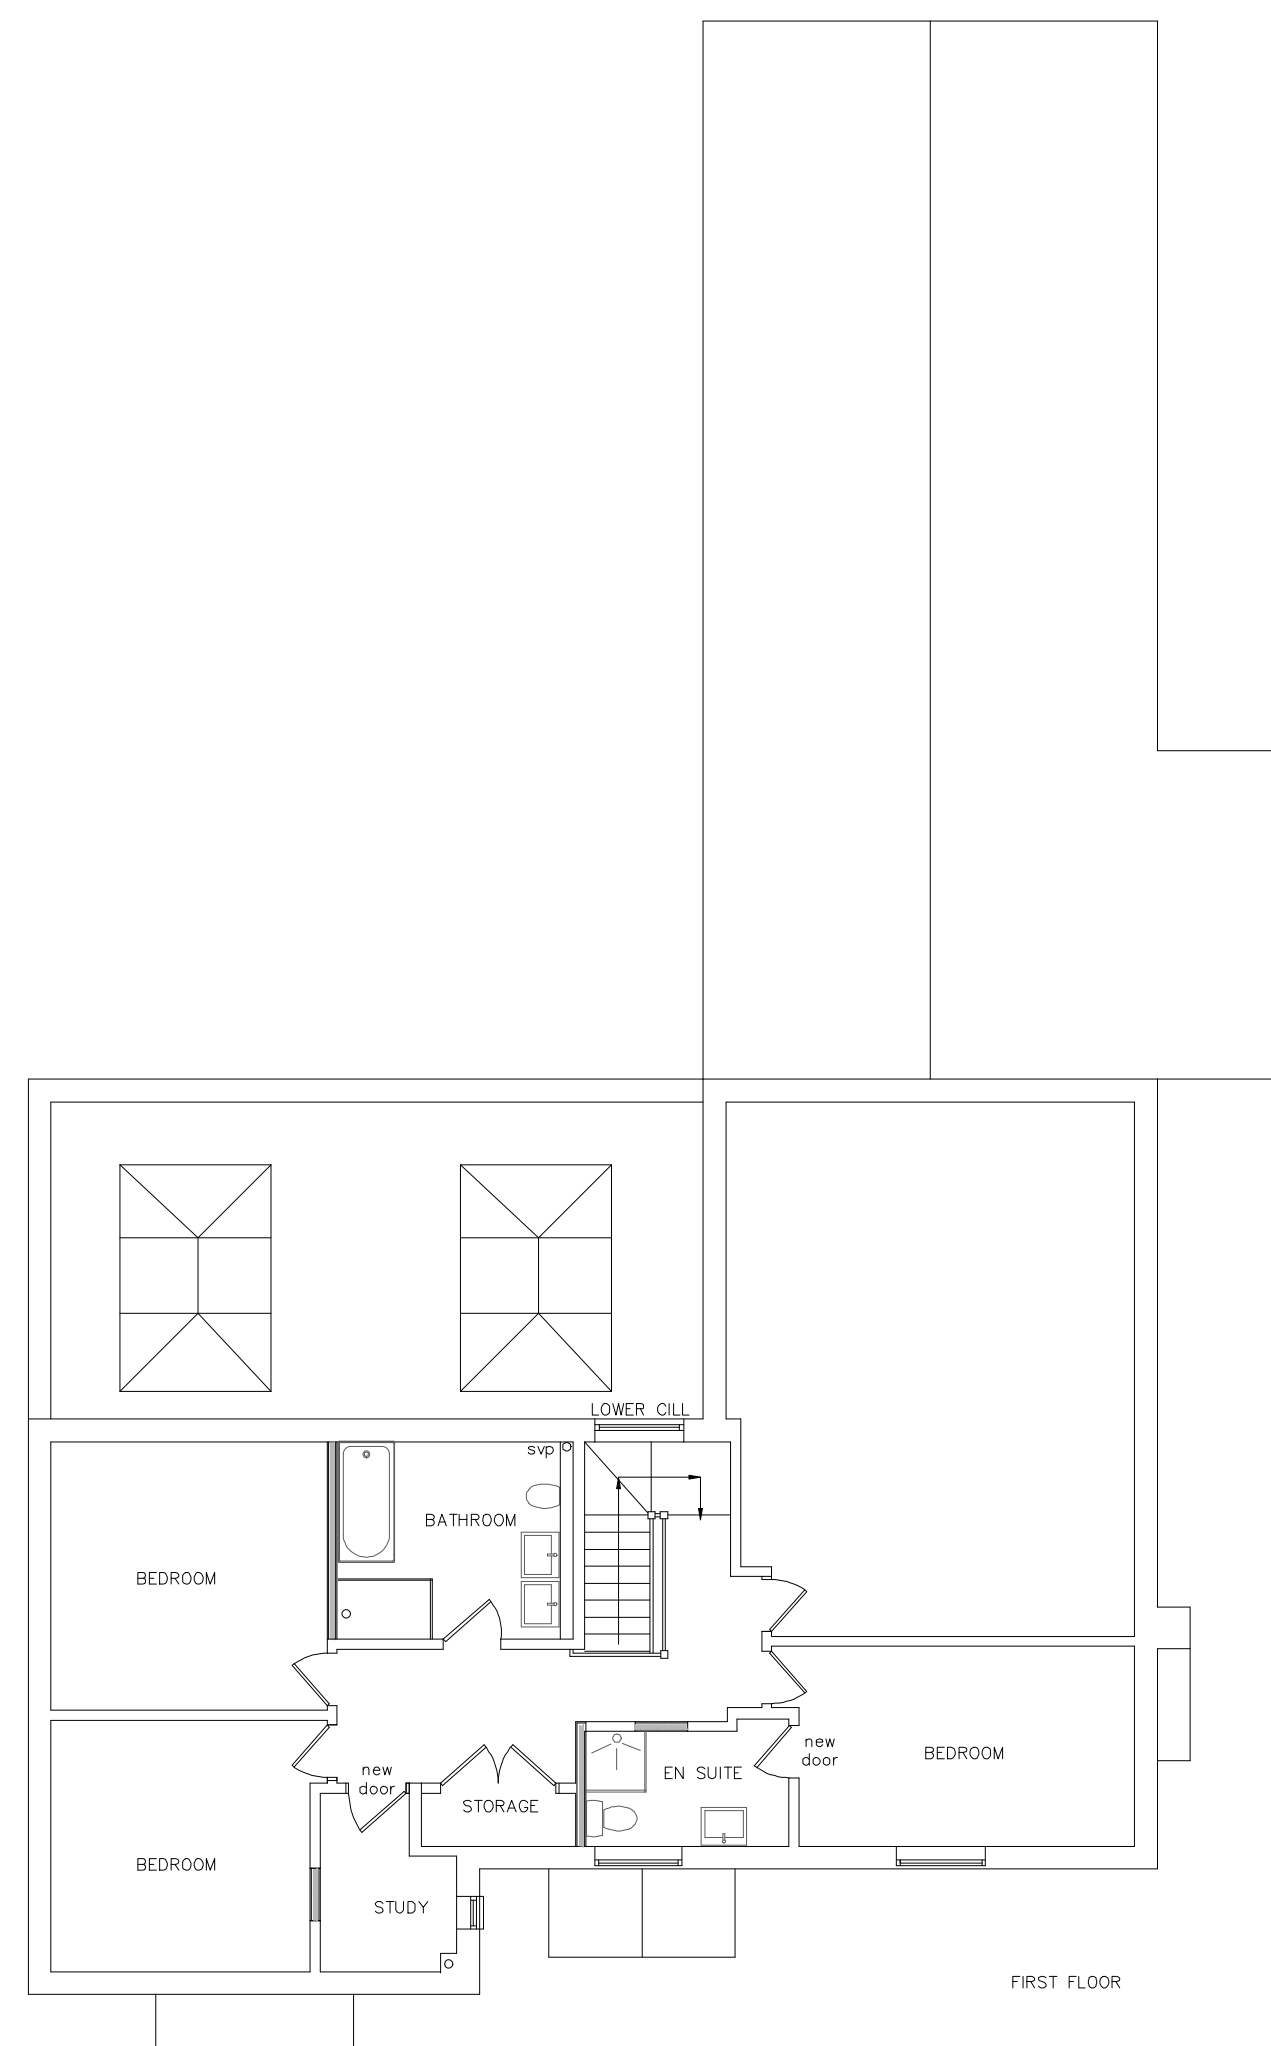


Schedule of Revisions:

Rev:	Description:	Date:
A	Minor Alterations	24.11.23

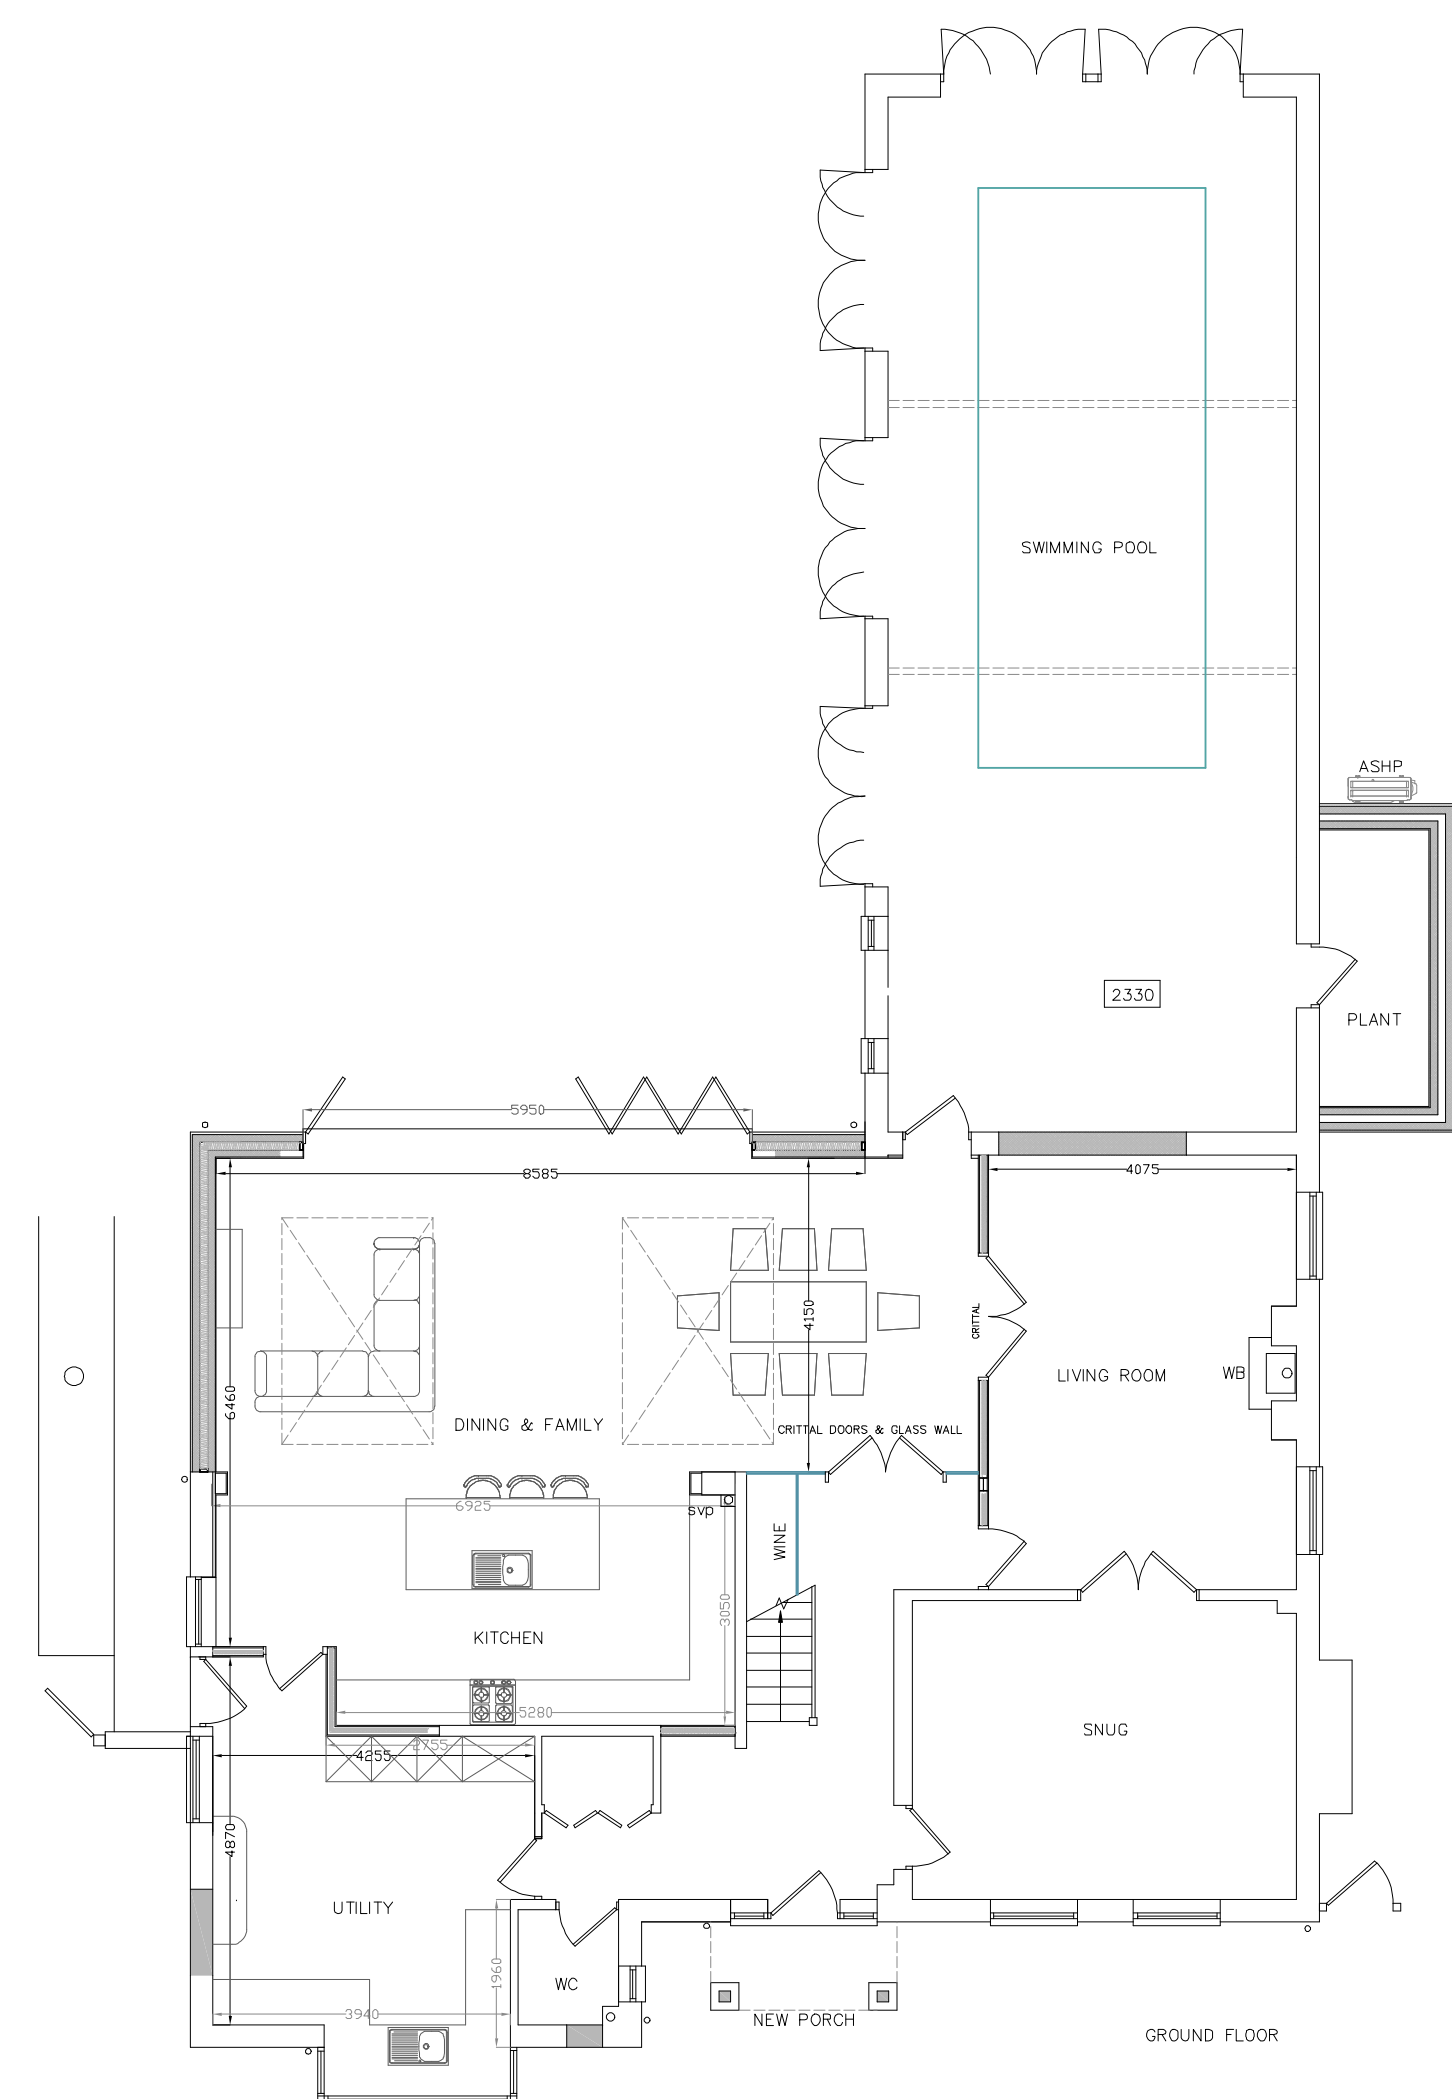

**CANNON**  
Architectural Design Ltd.  
36 Town Street, Thaxted, Dunmow, Essex, CM6 2LA  
www.cannonad.co.uk  
info@cannonad.co.uk  
+44 (0)1799 334 113

**CIAT**  
Architects  
Registration  
Board

**arb**  
Architects  
Registration  
Board

Client:  
Overall

Project:  
York Cottage, Crow Street, Henham CM22 6AG

Drawing:  
Plans and Elevations as Proposed

Scale: As indicated @ A1	Scale: 1:100	Revision: A
Date: 30.05.23	Checked By:	
Drawing No: 233 - 03		

THIS DRAWING IS A COPYRIGHT  
All dimension to be checked on site or in the worktop before work commences.  
Only figured dimensions to be worked to. Any discrepancies to be reported to  
CANNON Architectural Design Ltd.