

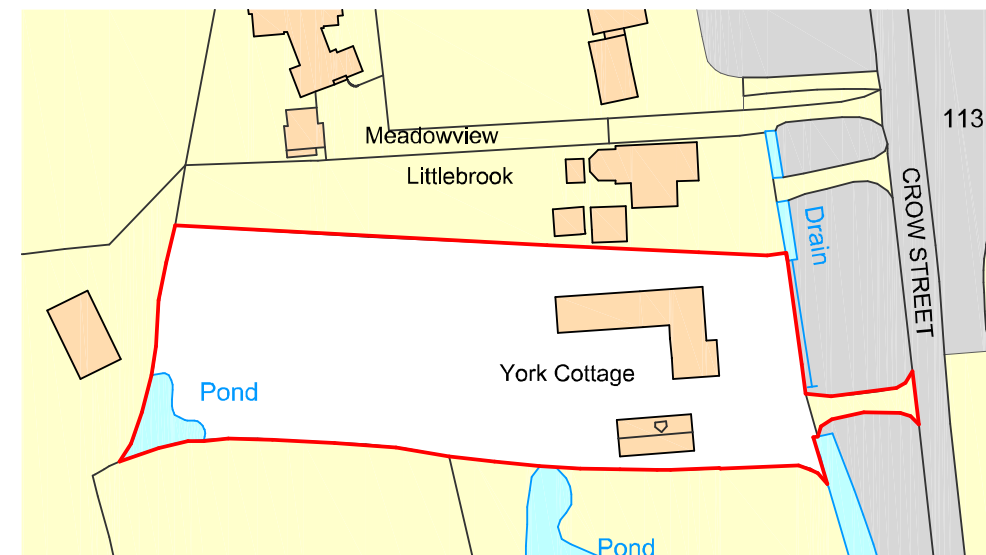


Schedule of Revisions:		
Rev:	Description:	Date:
X	X	X

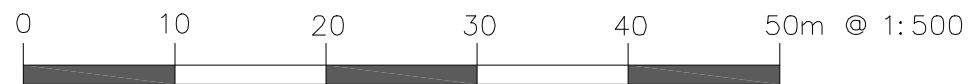

Ordnance Survey, (c) Crown Copyright 2023. All rights reserved. Licence number 100022432

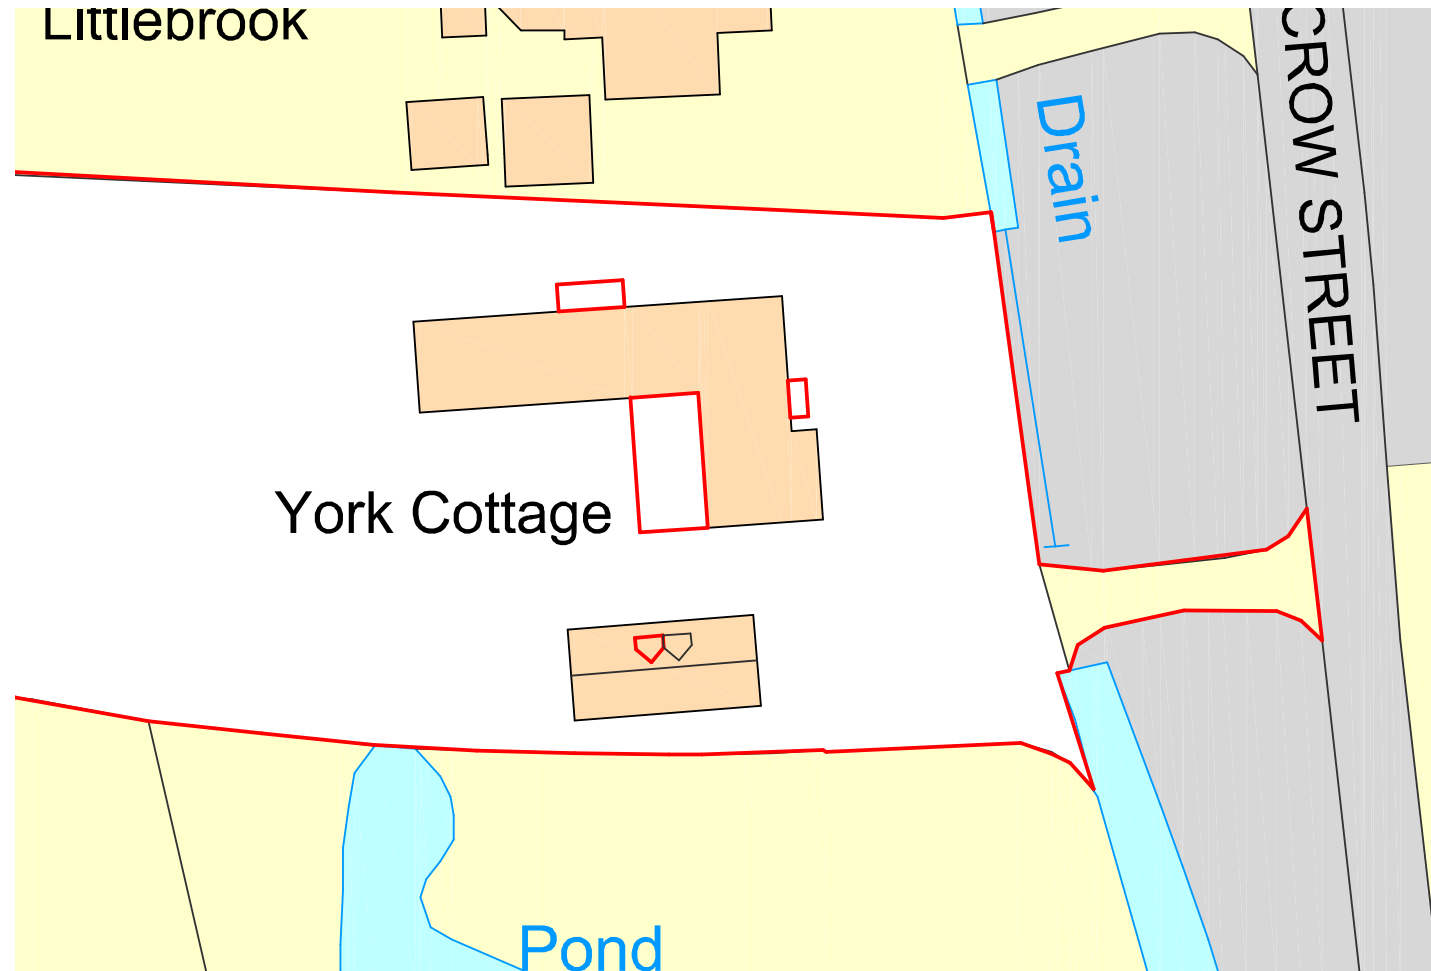

CANNON
 Architectural Design Ltd.
 36 Town Street, Thaxted, Dunmow, Essex, CM6 2LA
 www.cannonad.co.uk
 info@cannonad.co.uk
 +44 (0)1799 334 113

CIAT **arb**
 Architects Registration Board
 CHARTERED PRACTICE

Client:
 Overall

Project:
 York Cottage, Crow Street, Henham CM22 6AG

Drawing:
 Site and Location Plan

Scale: As indicated @ A3	Scale: 1:1250 1:500	
Date: 30.05.23	Checked By:	Revision:
Drawing No: 233 - 01		

THIS DRAWING IS A COPYRIGHT
 All dimension to be checked on site or in the workshop before work commences.
 Only figured dimensions to be worked to. Any discrepancies to be reported to
 CANNON Architectural Design Ltd.