


THIS DRAWING IS THE COPYRIGHT OF STUDIO 29 LTD. AND SHALL NOT BE IN ANY WAY USED OR REPRODUCED WITHOUT THEIR PRIOR CONSENT

- NOTES
1. THIS DRAWING MUST NOT BE SCALED
 2. ALL DIMENSIONS TO BE VERIFIED ON SITE

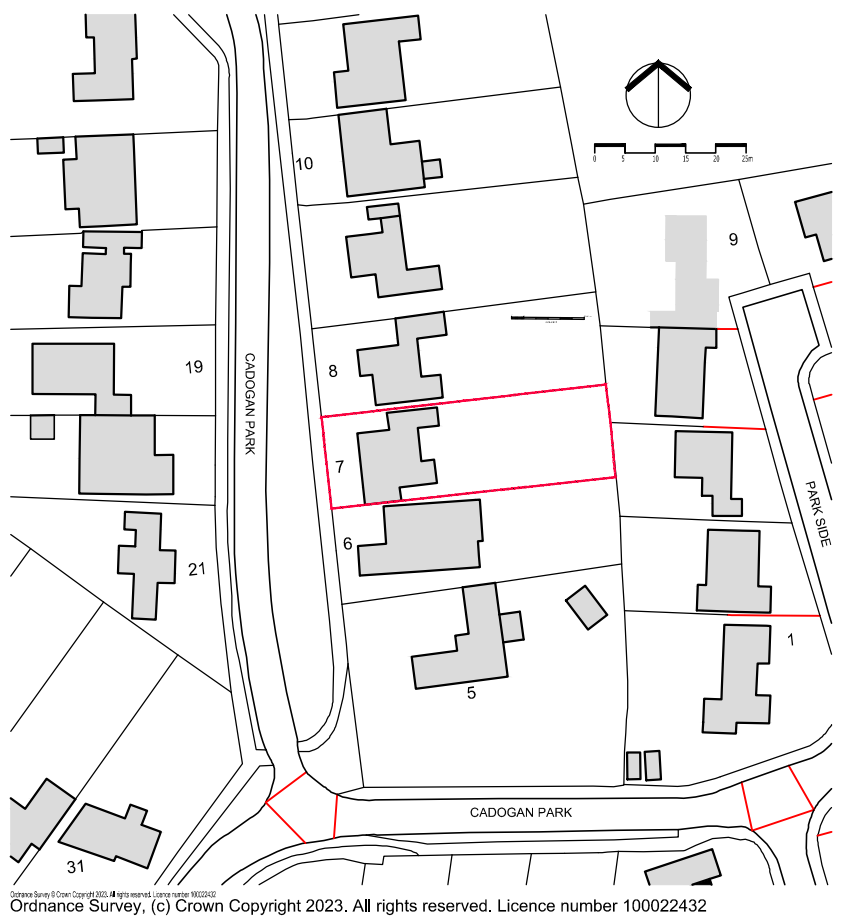

Ordnance Survey, (c) Crown Copyright 2023. All rights reserved. Licence number 100022432

LOCATION PLAN
Scale 1:1250



BLOCK PLAN
Scale 1: 500

STUDIO 29
NERUDA, VIOLET WAY, RICKMANSWORTH, HERTS. WD3 4JP

Project
7, Cadogan Park, Woodstock

Client

Drawing Title
Location Plan & Block Plan

Date 08.03.2023 Scale 1:1250 & 1:500 @ A3
Drawn by

Job No.	Drawing Number	Rev
	1.01	