


THIS DRAWING IS THE COPYRIGHT OF STUDIO 29 LTD. AND SHALL NOT BE IN ANY WAY USED OR REPRODUCED WITHOUT THEIR PRIOR CONSENT

- NOTES
1. THIS DRAWING MUST NOT BE SCALED
  2. ALL DIMENSIONS TO BE VERIFIED ON SITE

Revisions:  
A 18 Oct 2023 - General Update  
B 02 Nov 2023 - Planning Application

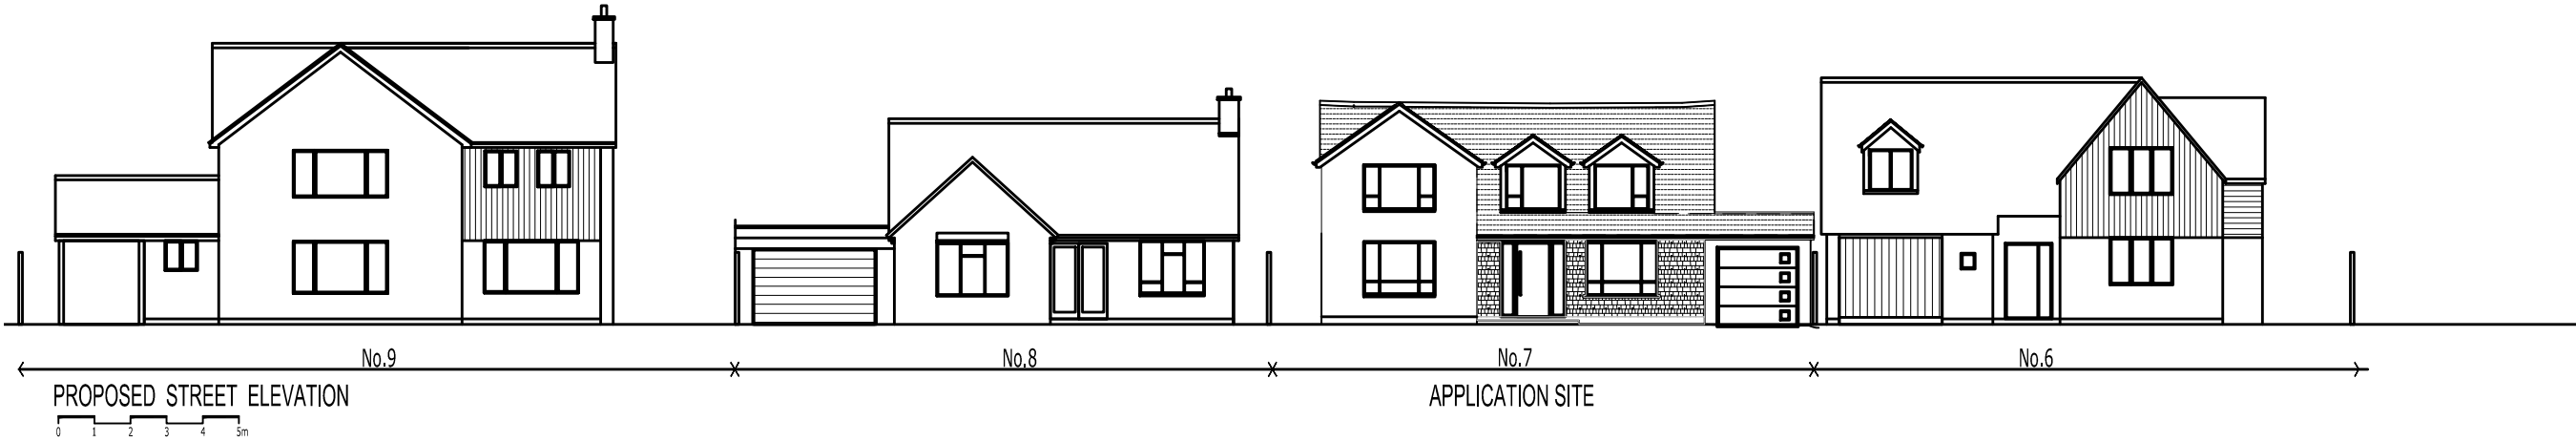

**STUDIO 29**  
NERUDA, VIOLET WAY, RICKMANSWORTH, HERTS. WD3 4JP

Project  
**7 Cadogan Park, Woodstock  
Oxford**  
Client

Drawing Title  
**Existing & Proposed  
Street Elevations**

Date  
**18.10.2023**

Scale  
**1:200 @ A3**

Drawn by  
**YP**

Job No.	Drawing Number	Rev
	2.05	B