
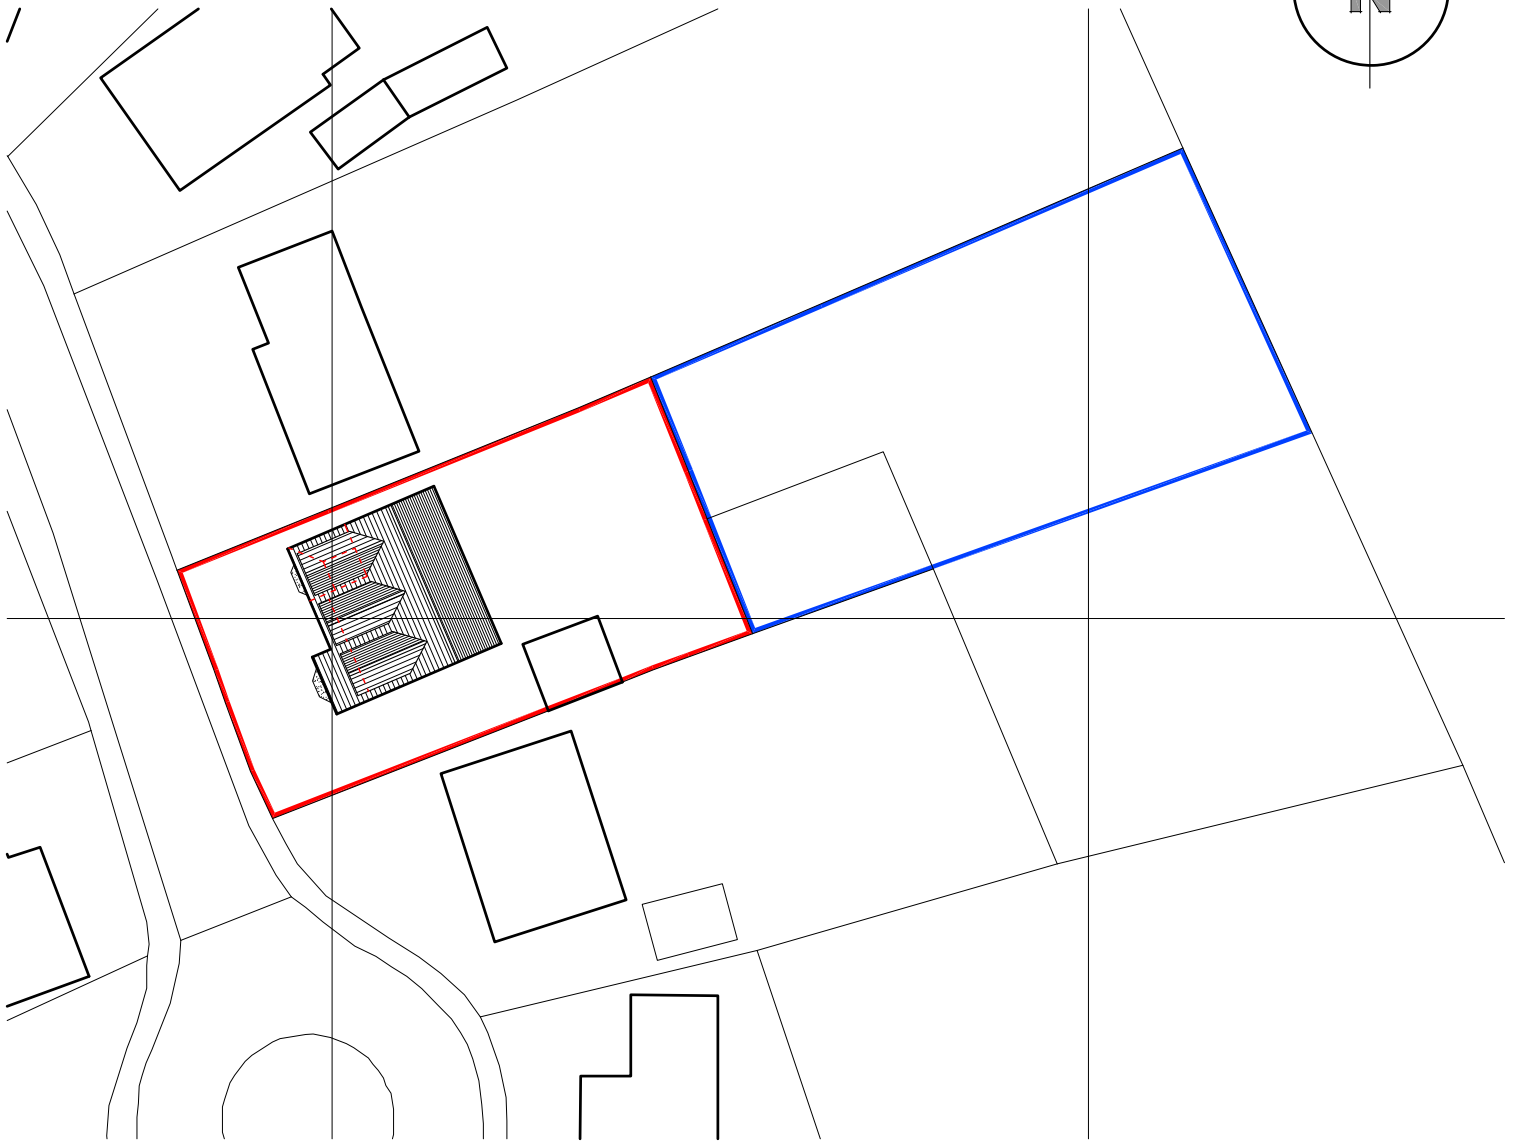



# PROPOSED

rev: note:

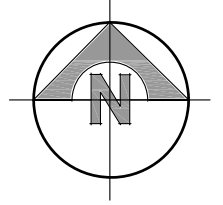

## Site Block Plan

1:500 @ A4

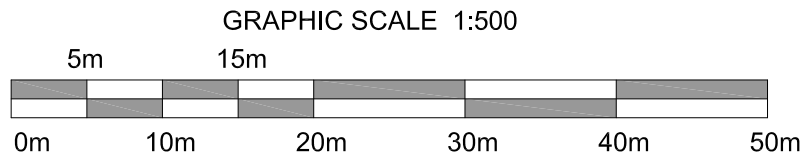

**PROPOSED** | Site Block Plan  
**Mr & Mrs Wells** | 6 Smith Field, North Thoresby  
**PR01** | Scale: 1:500 @ A4