
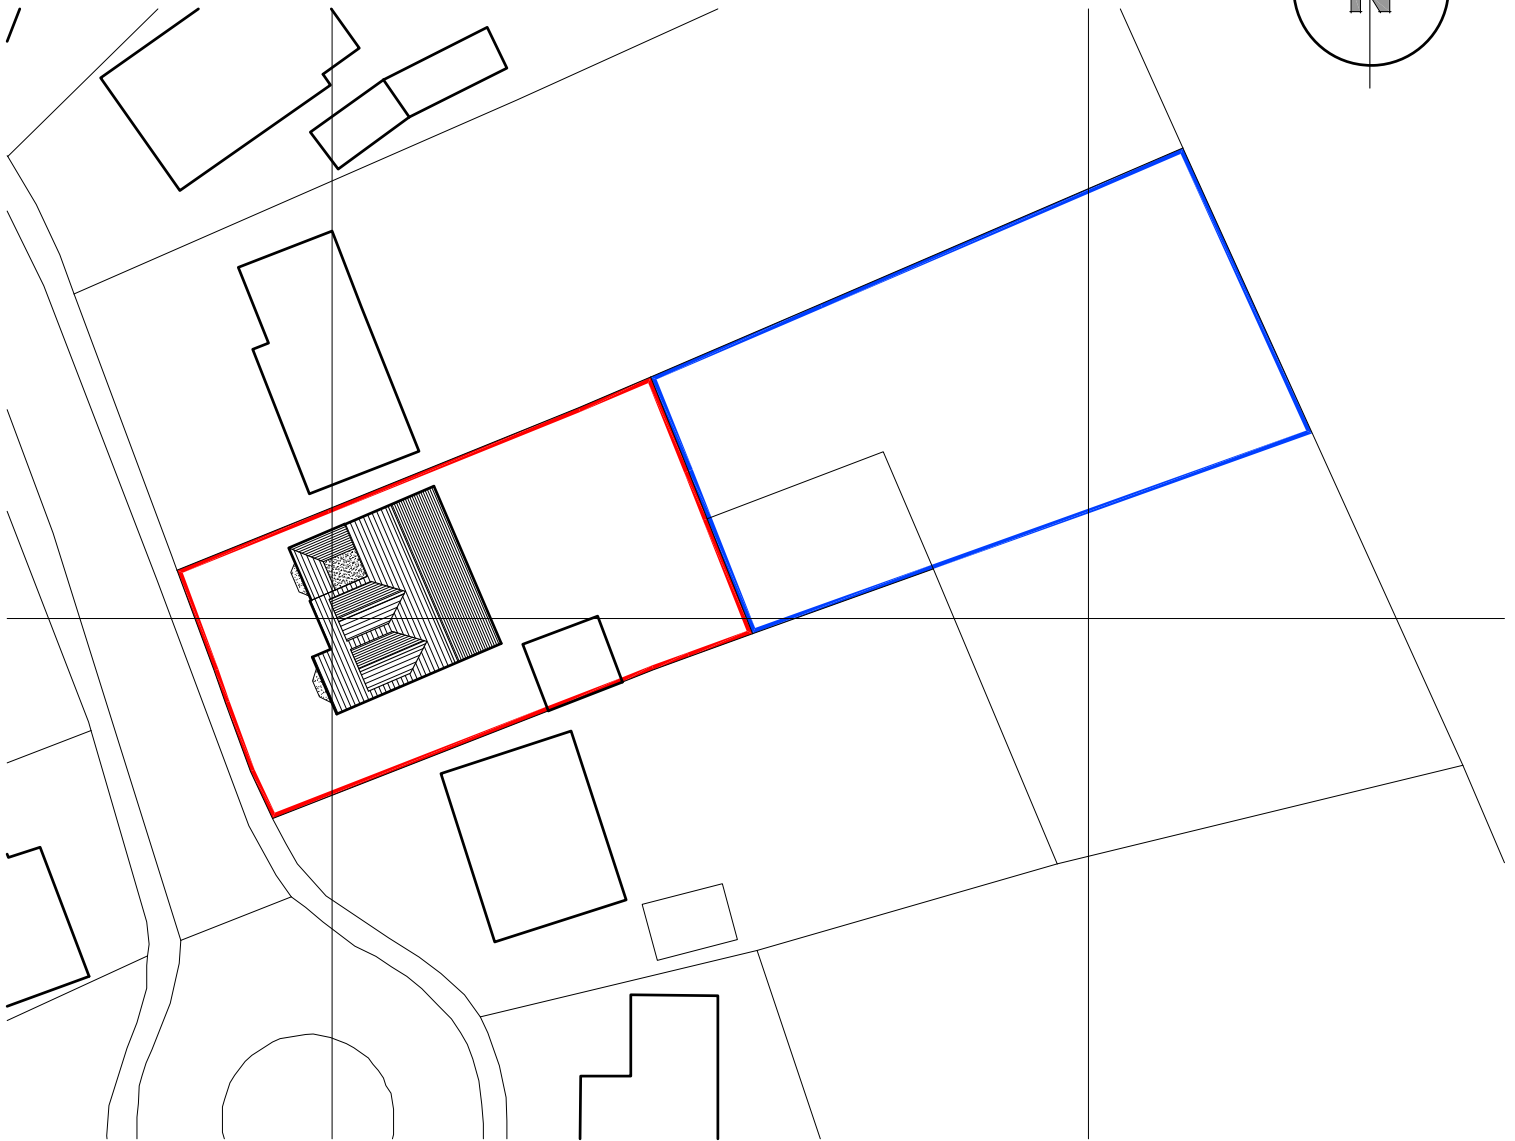



EXISTING

rev: note:

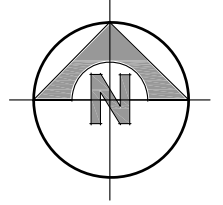

Site Block Plan

1:500 @ A4

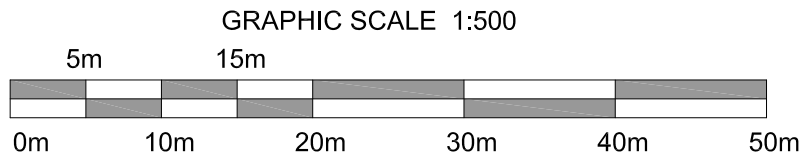

EXISTING | Site Block Plan
Mr & Mrs Wells | 6 Smith Field, North Thoresby
EX01 | Scale: 1:500 @ A4