

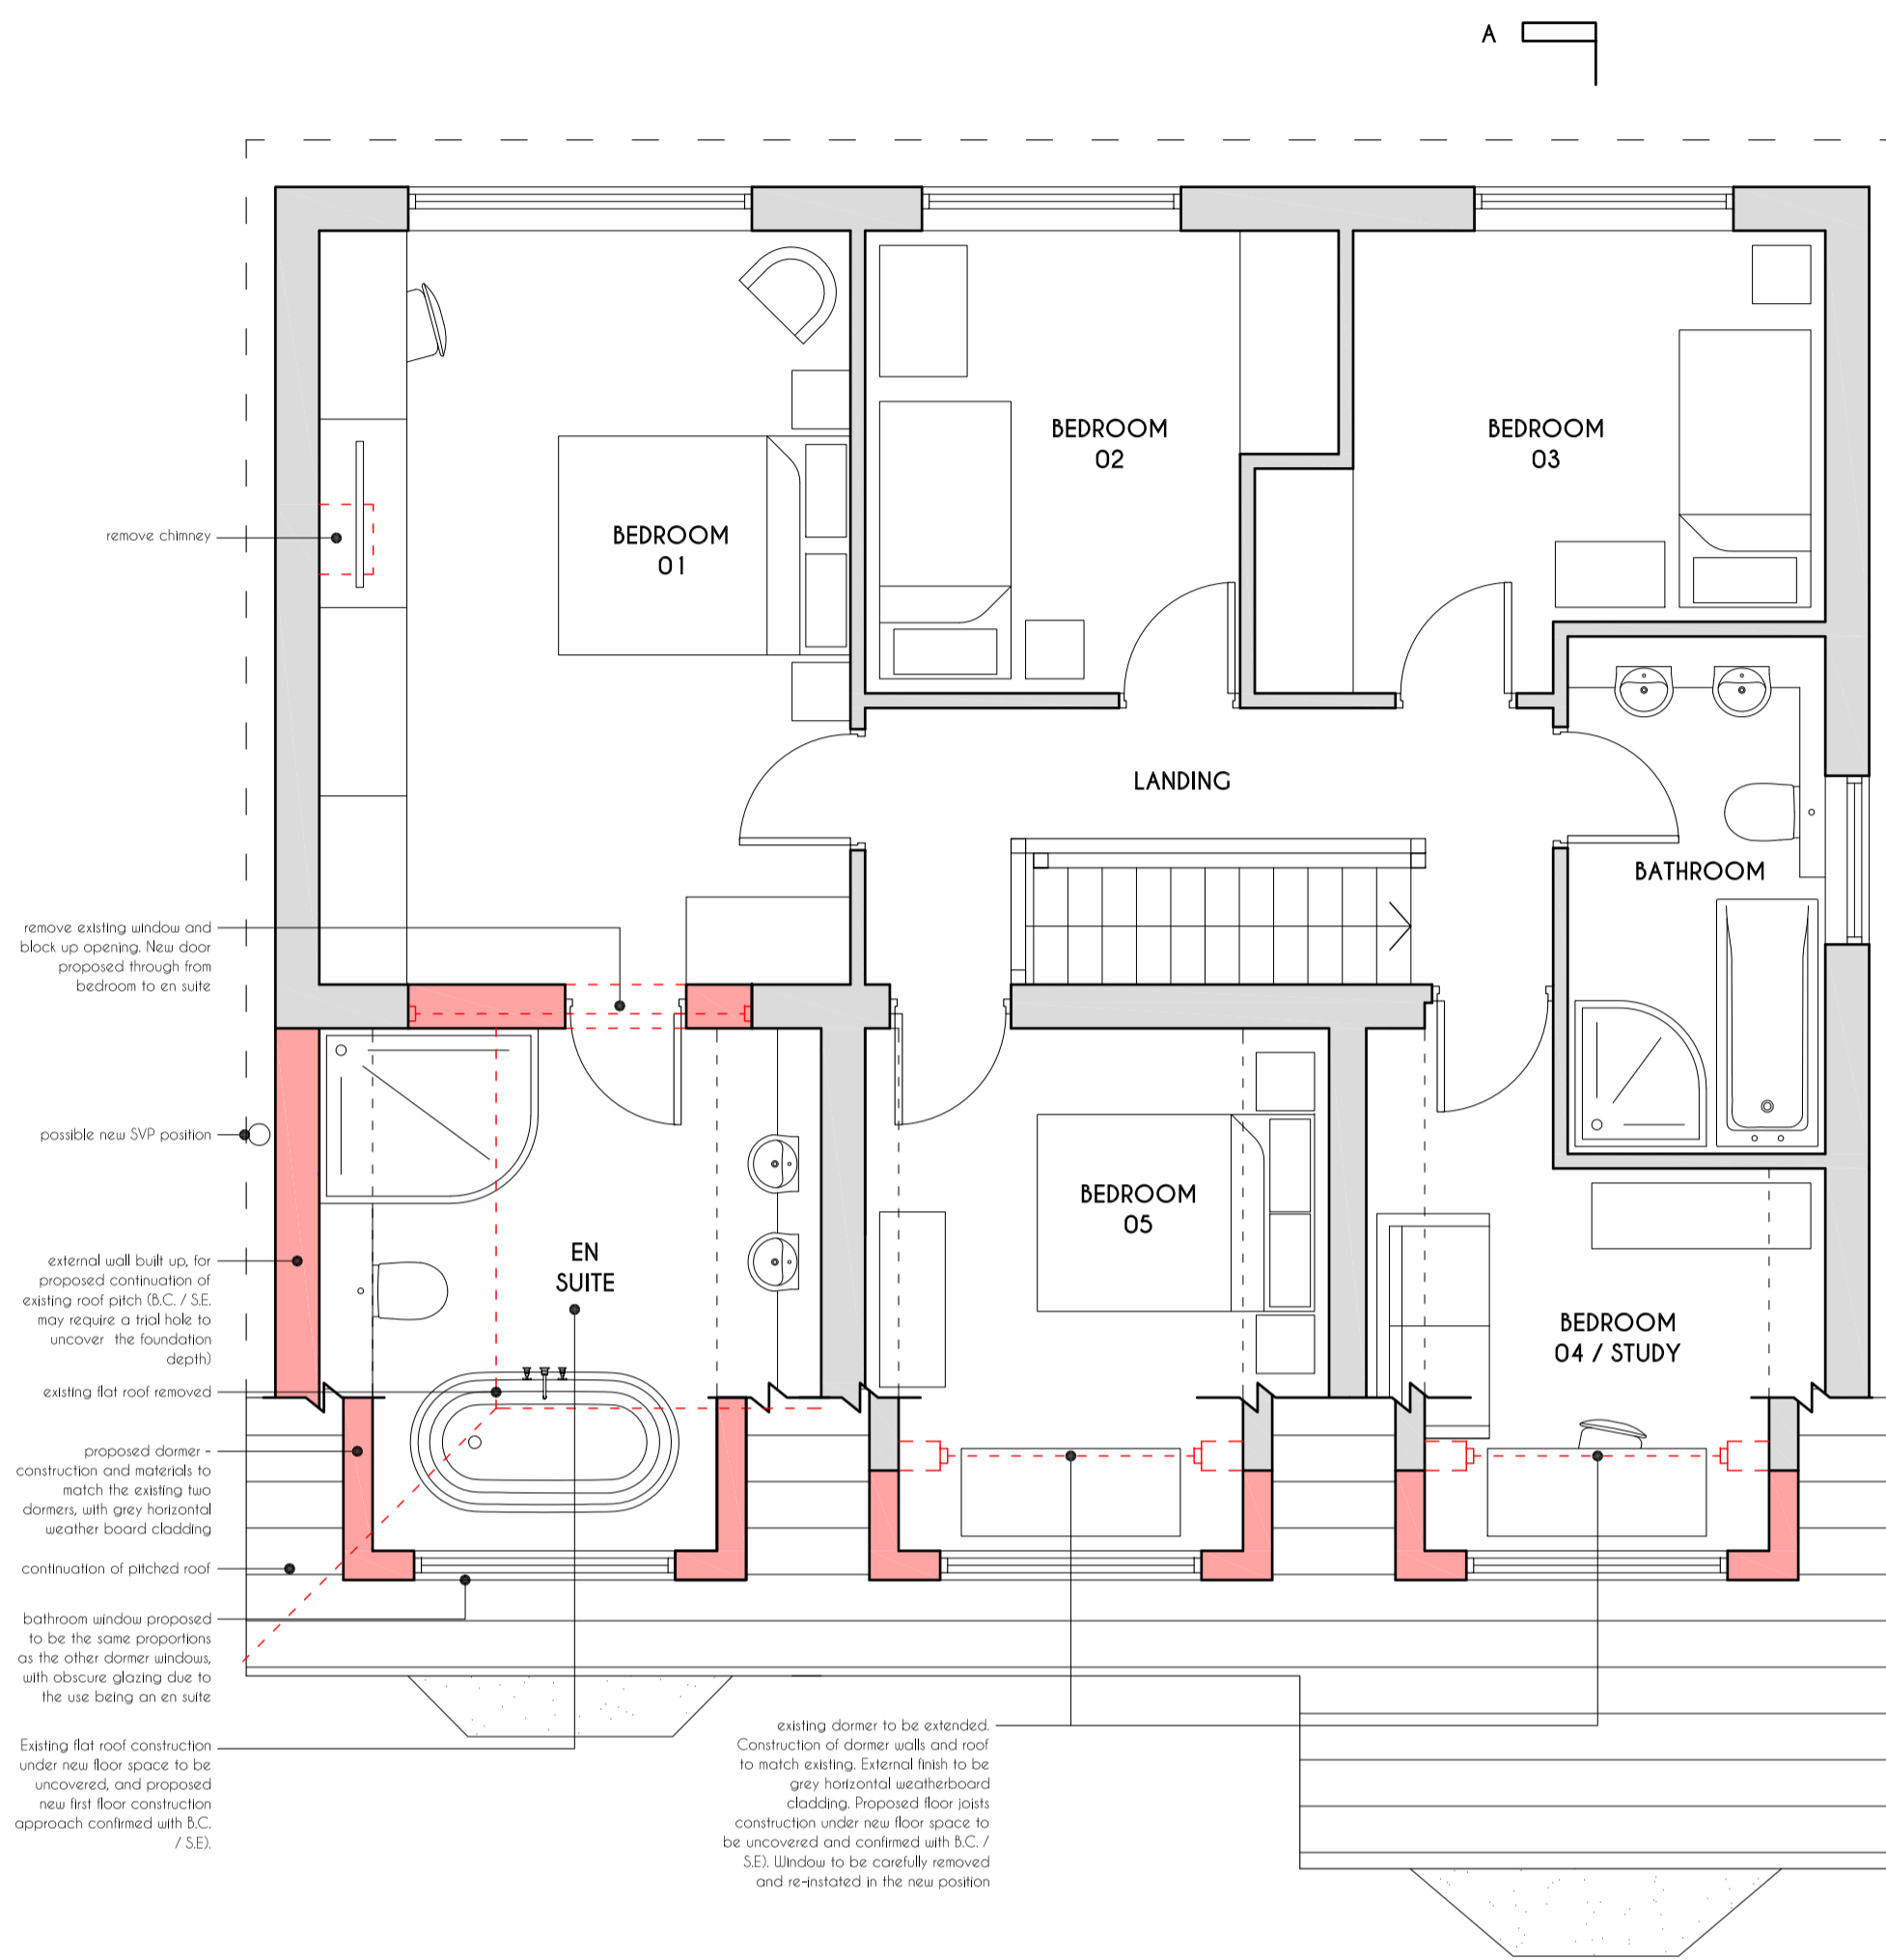
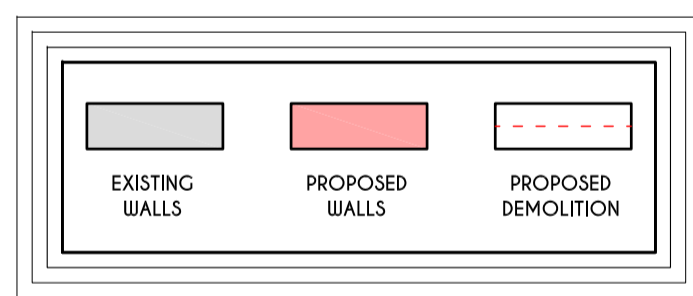



PROPOSED  
Ground Floor Plan  
1:50 @ A1

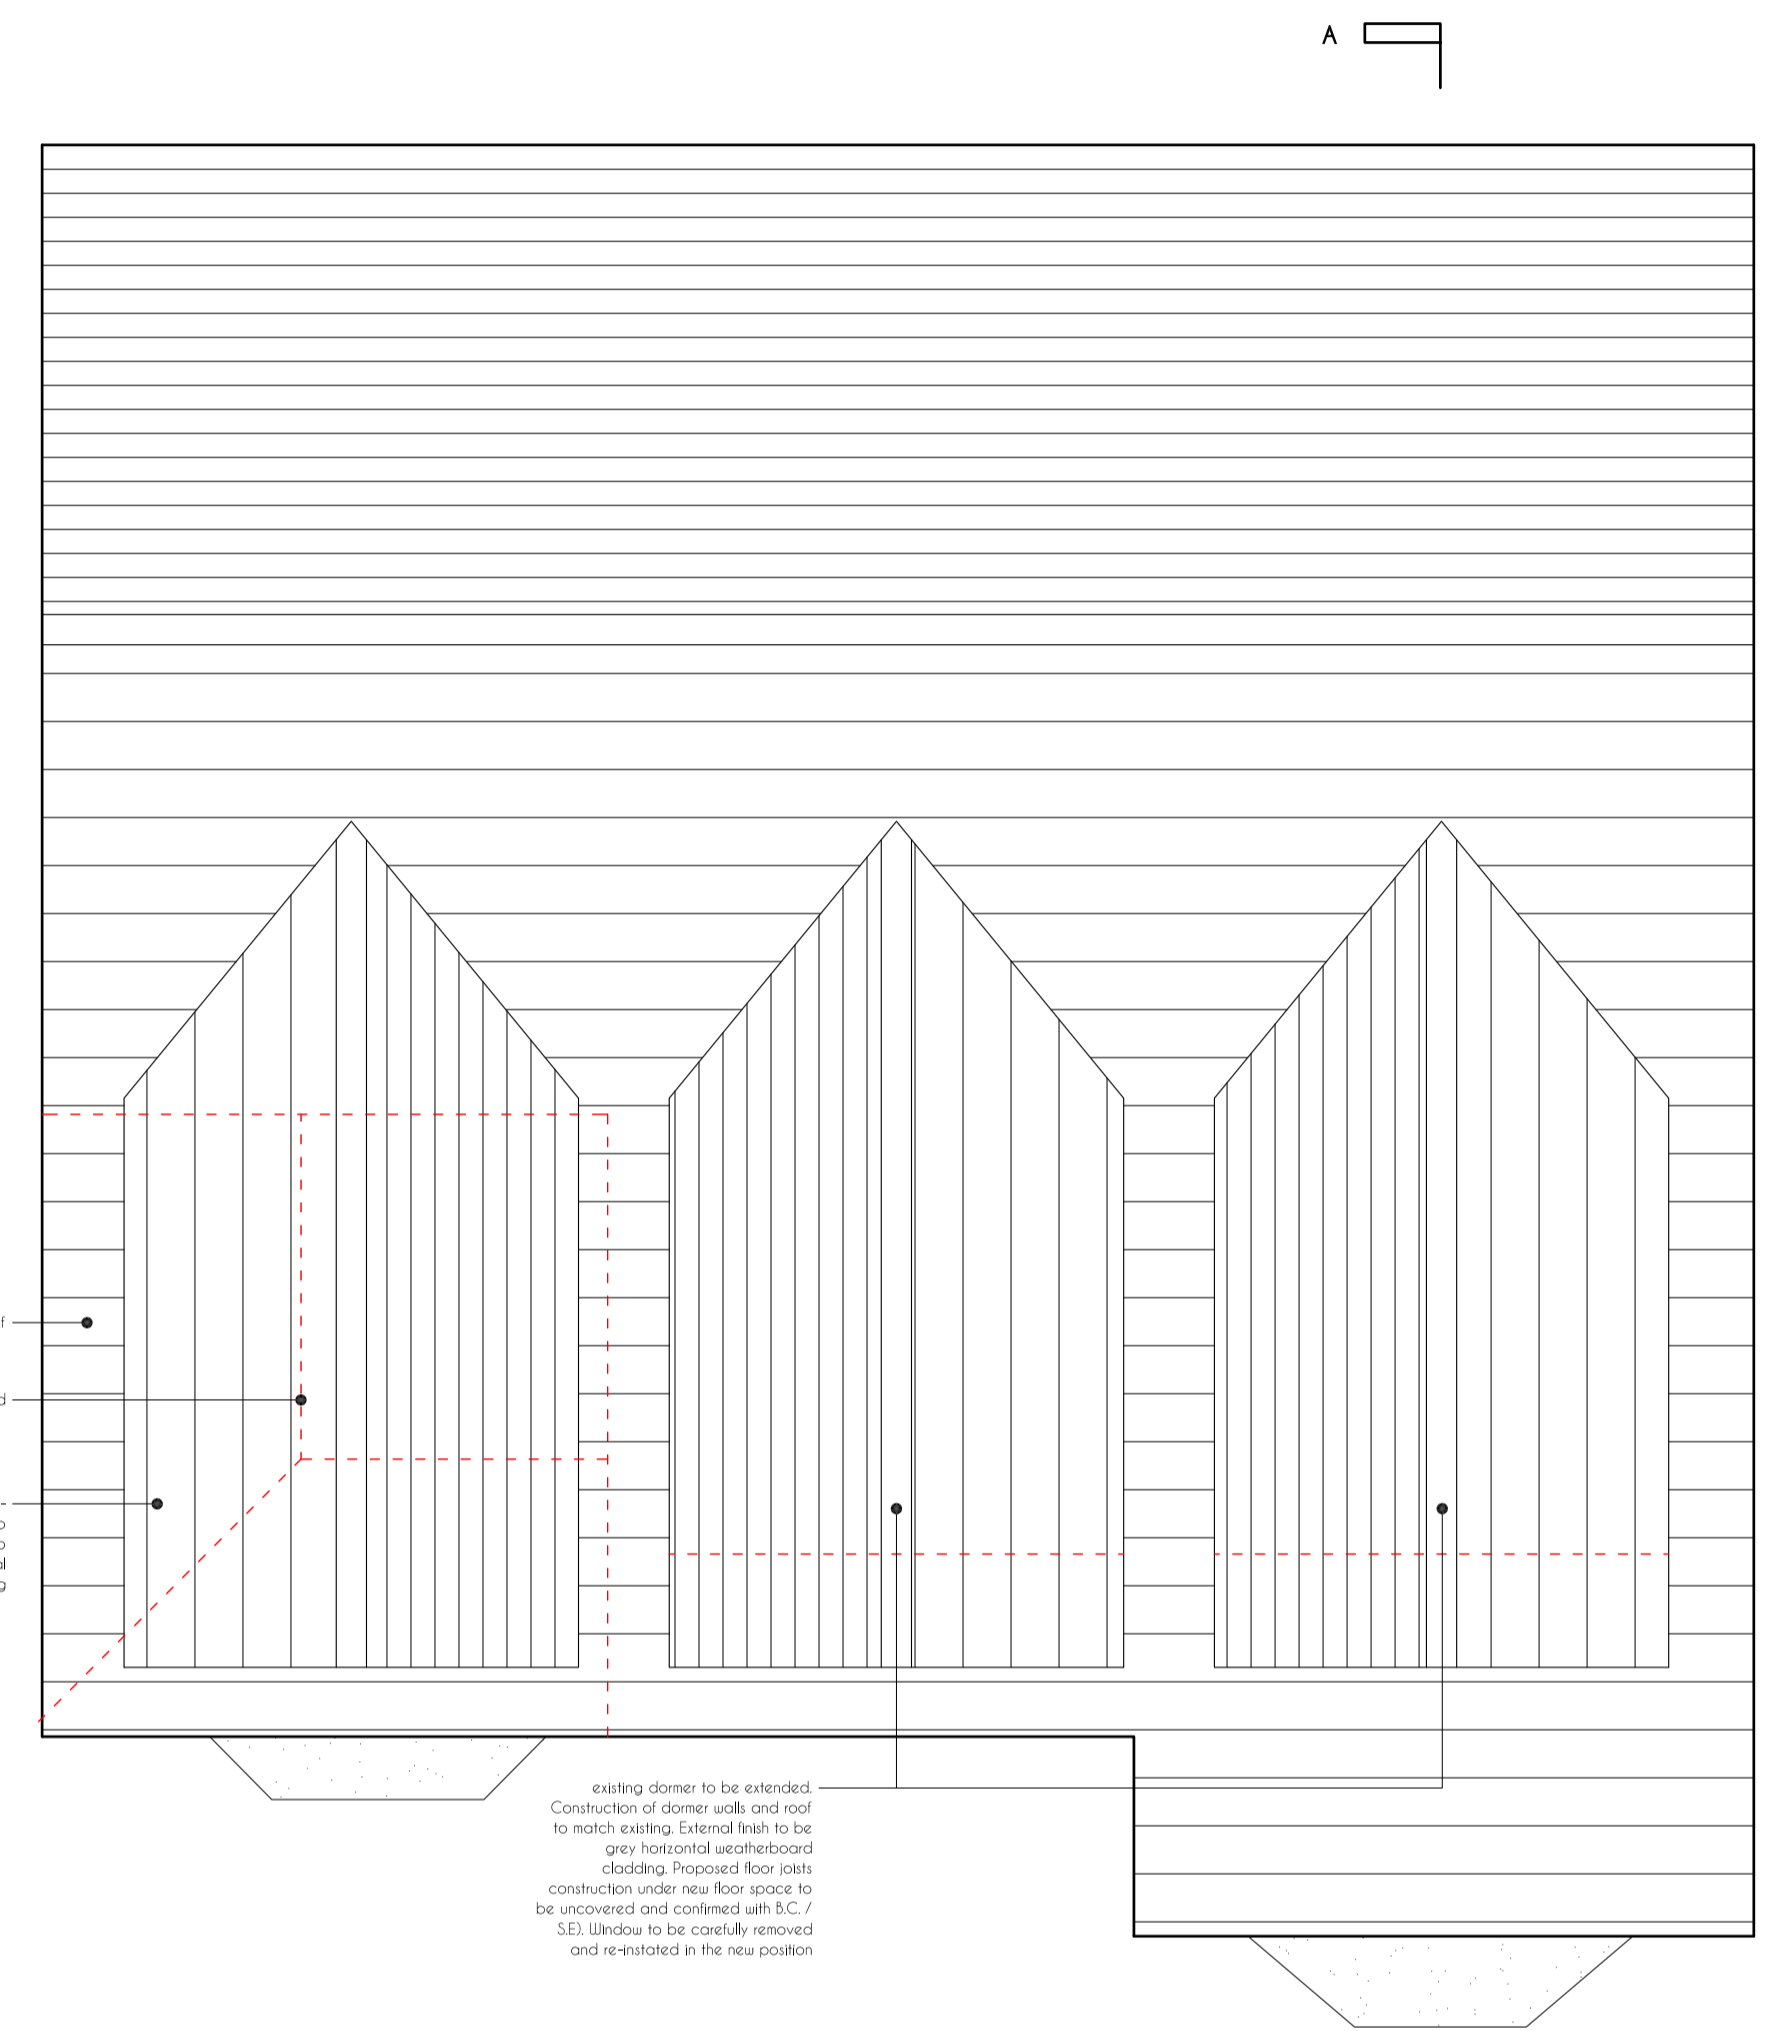


PROPOSED  
First Floor Plan  
1:50 @ A1

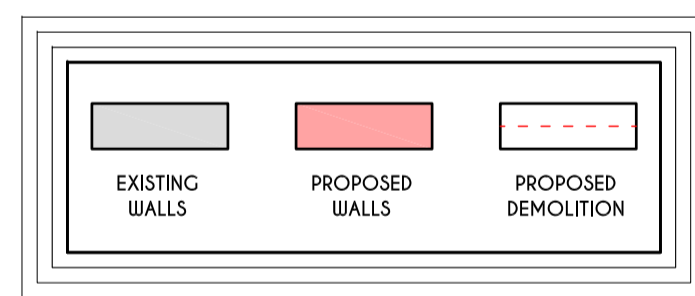


PROPOSED  
Roof Plan  
1:50 @ A1

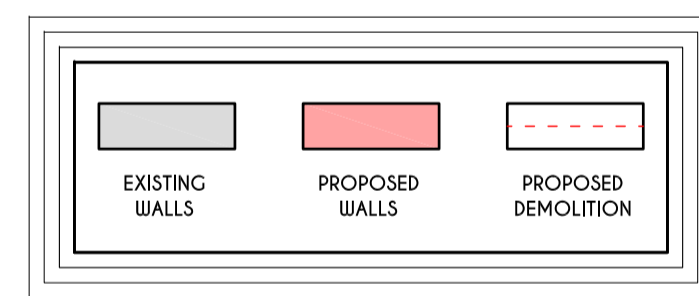

PROPOSED  
Front / West Elevation  
1:100 @ A1

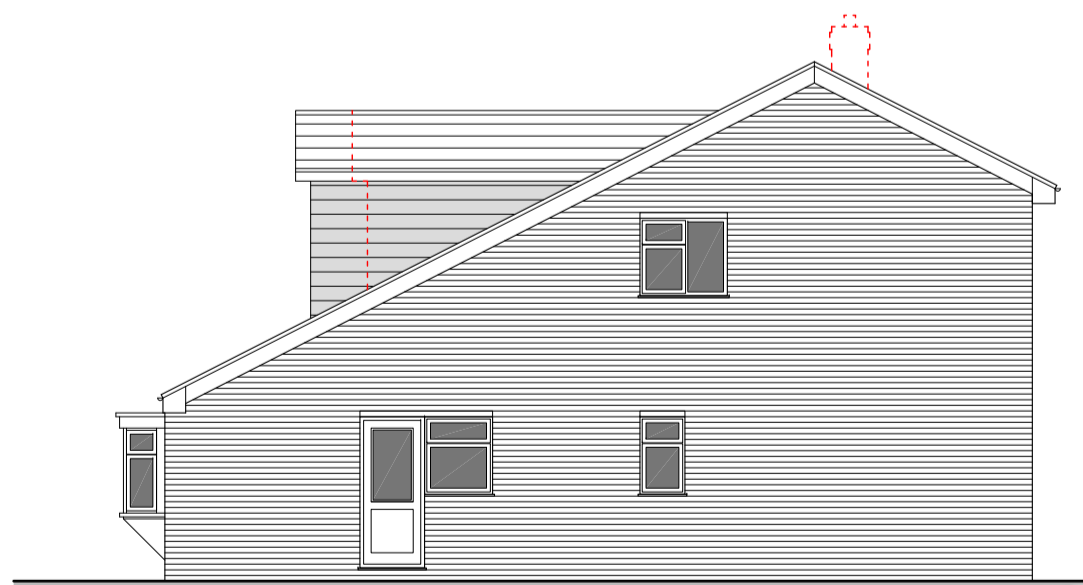


PROPOSED  
Side / South Elevation  
1:100 @ A1

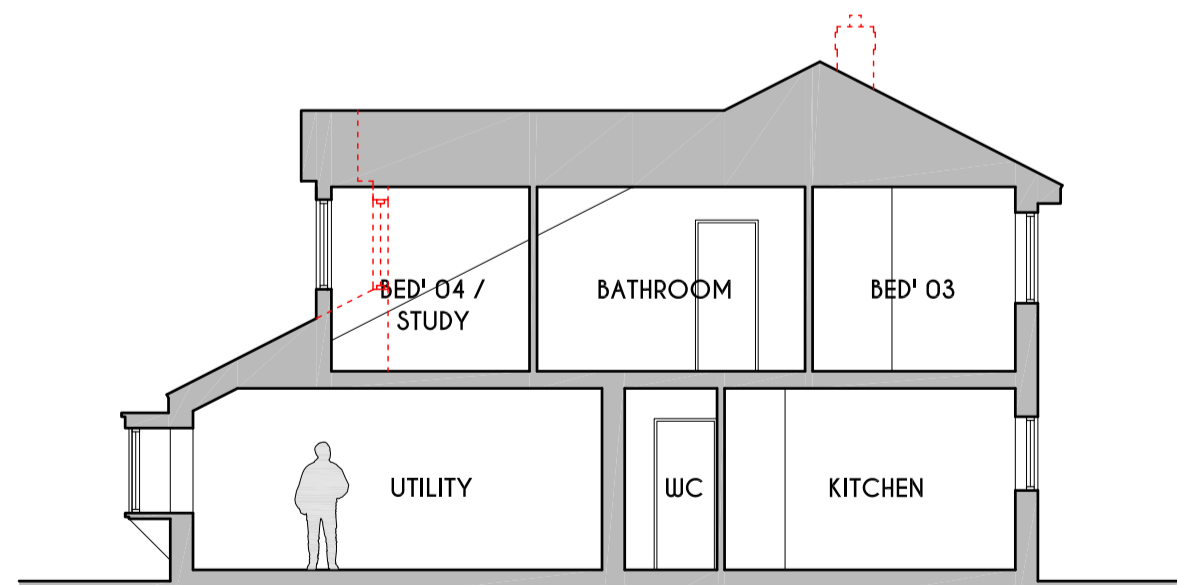



PROPOSED  
Section A - A  
1:100 @ A1



PROPOSED  
Rear / East Elevation  
1:100 @ A1

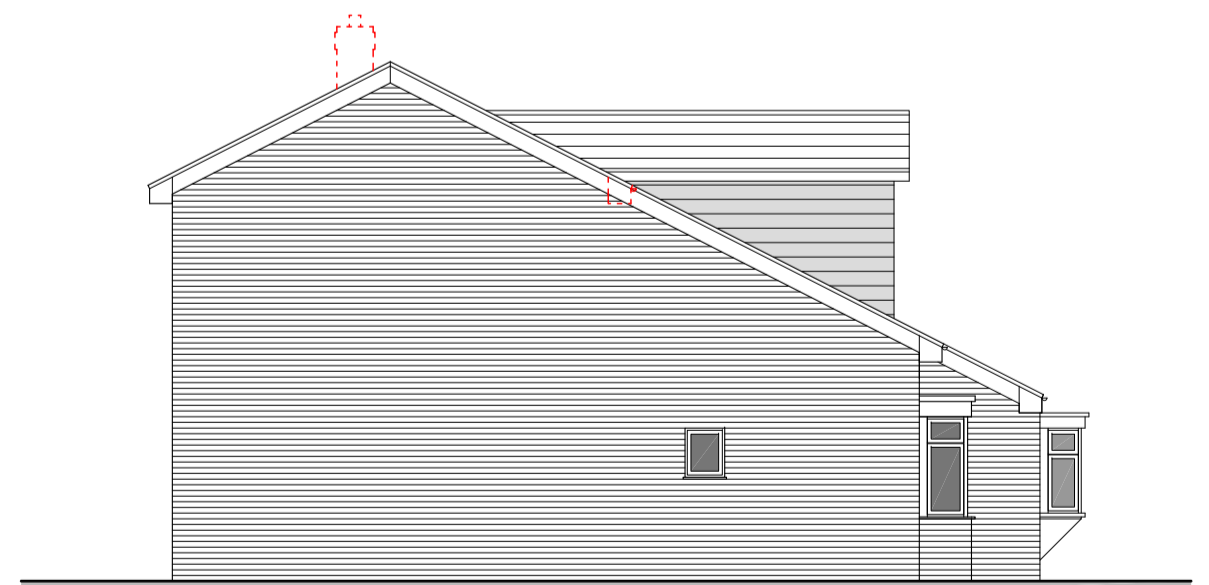

PROPOSED  
Side / North Elevation  
1:100 @ A1

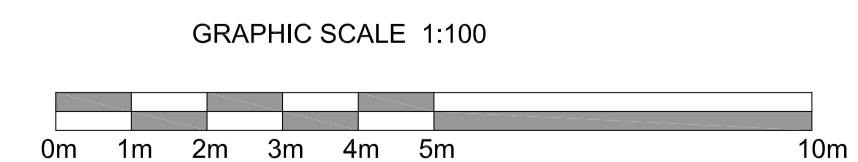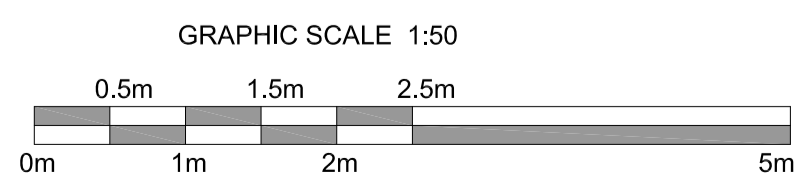

**PROPOSED** | Planning Submission  
**Mr & Mrs Wells** | 6 Smith Field, North Thoresby  
**P R 0 2** | Scale: 1.50 / 1:100 @ A1