


EXISTING
Ground Floor Plan
1:50 @ A1



EXISTING
First Floor Plan
1:50 @ A1

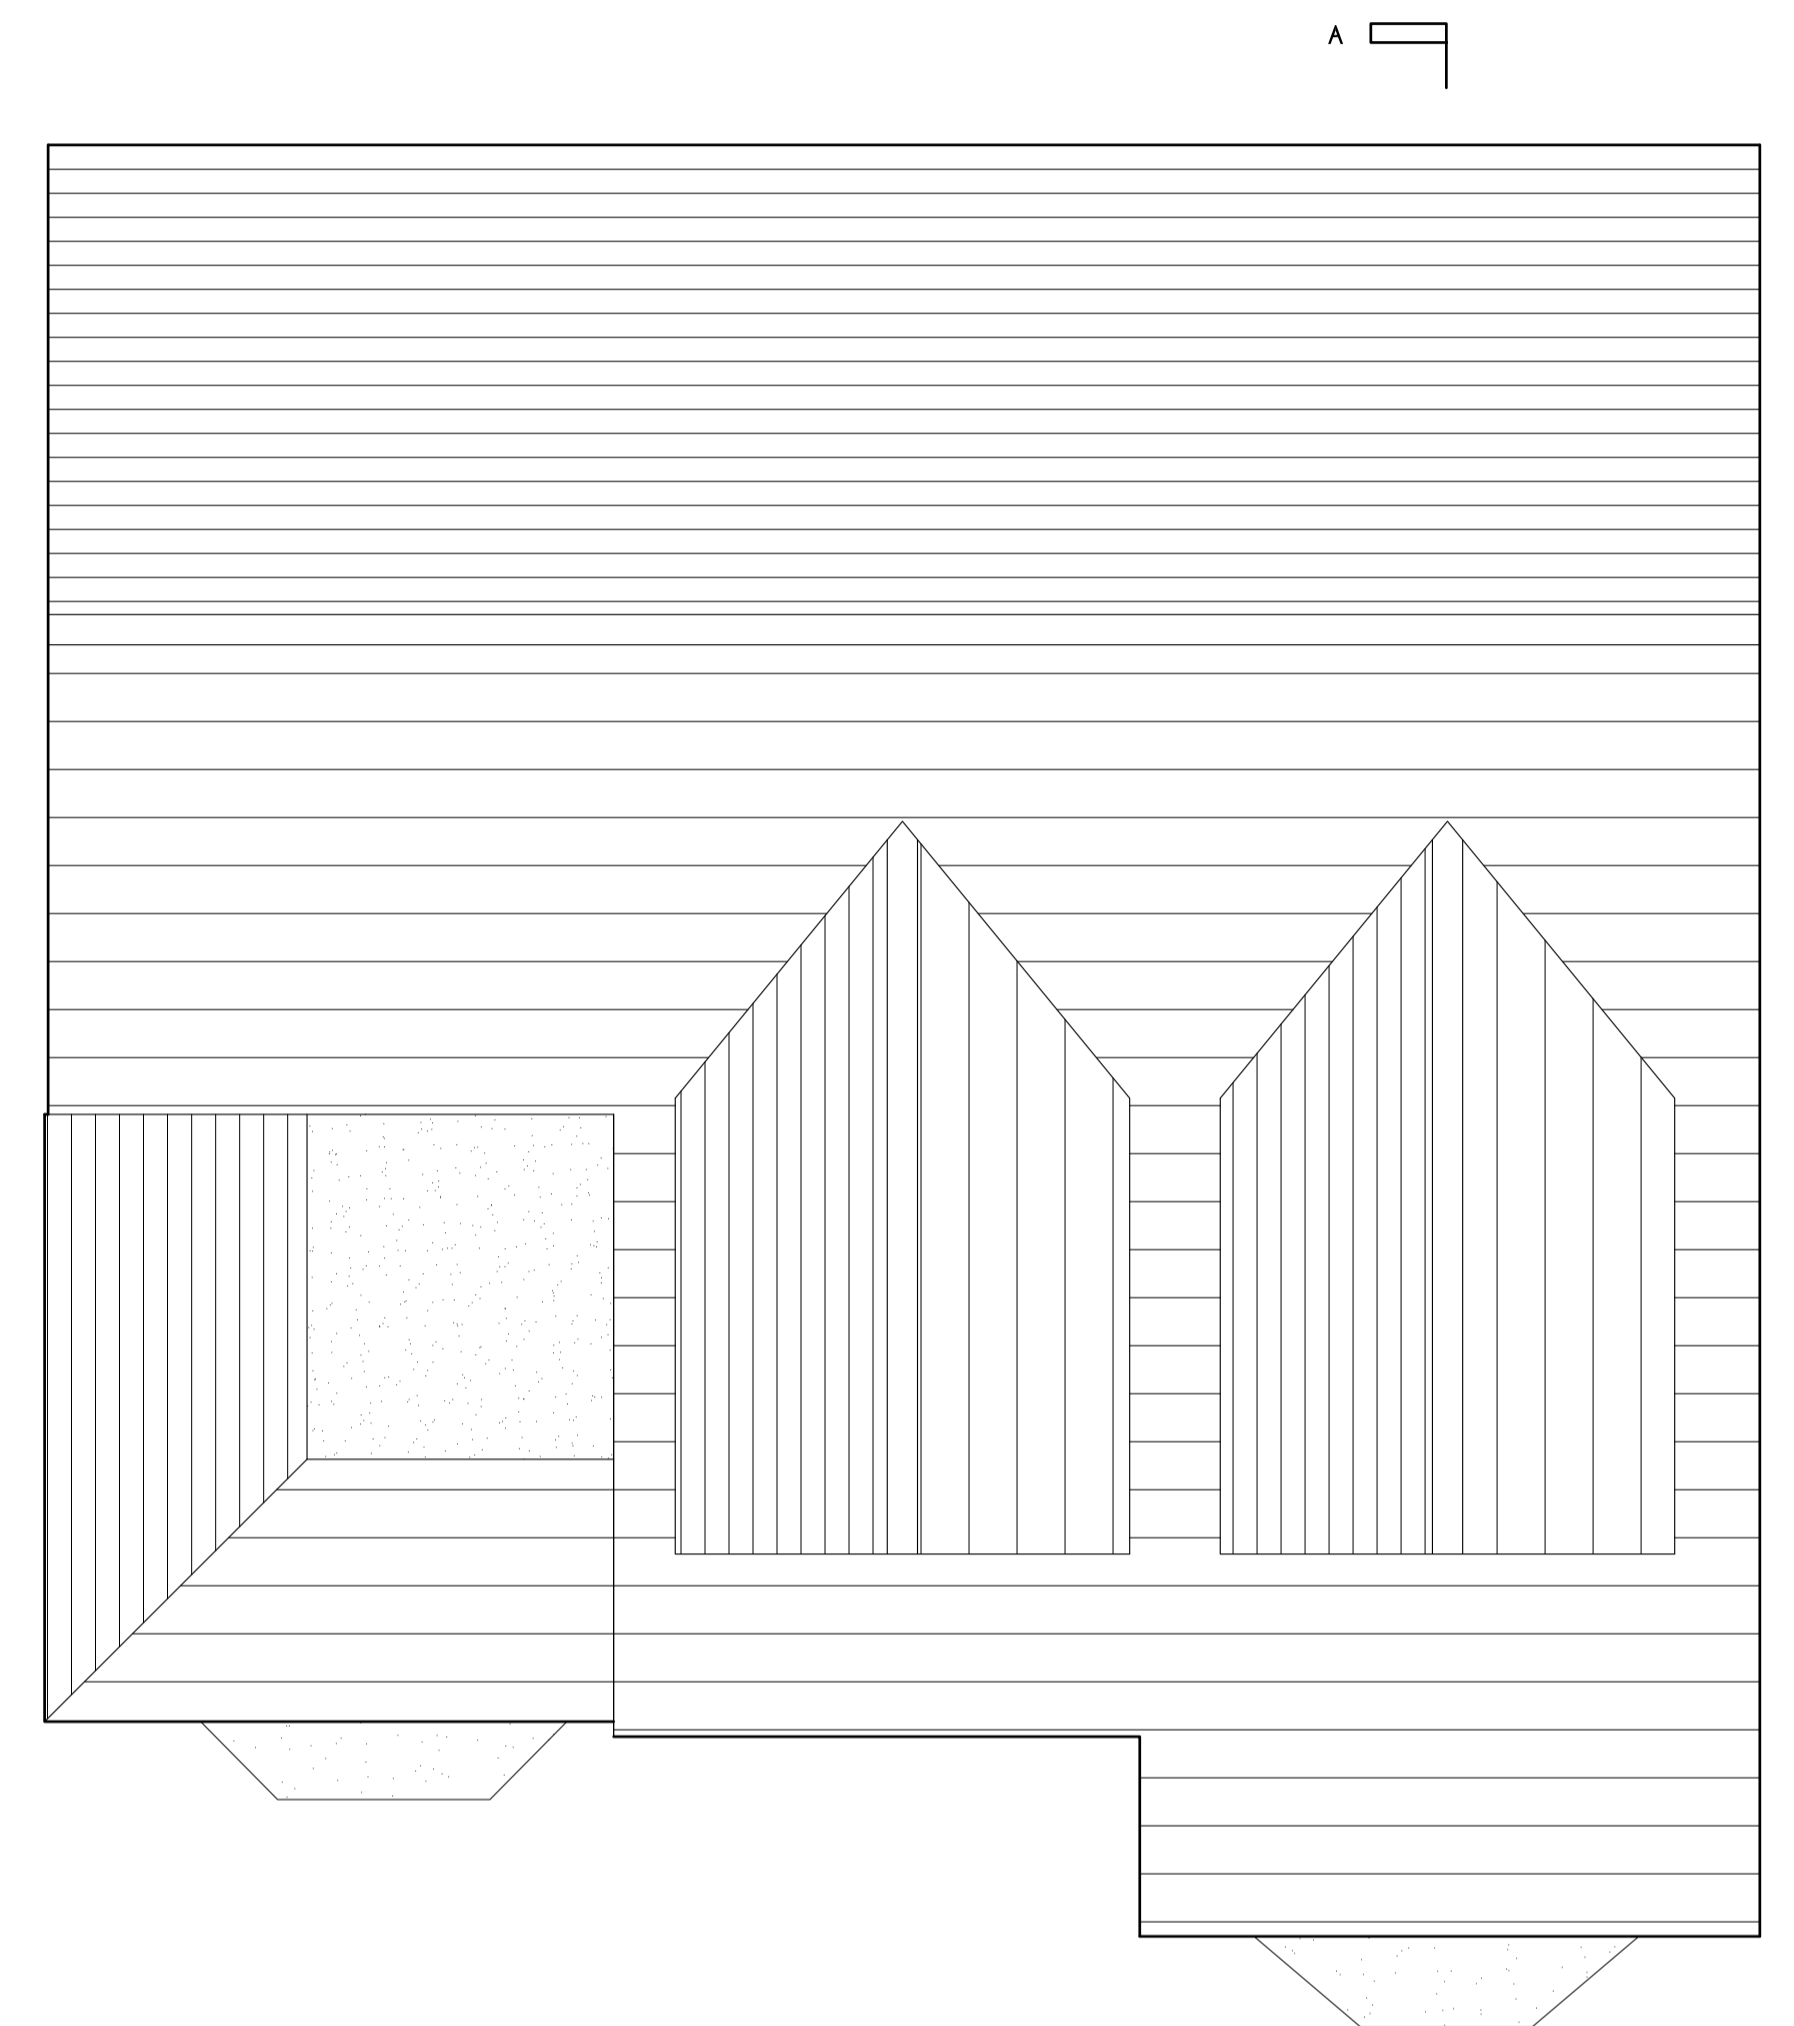


EXISTING
Roof Plan
1:50 @ A1



EXISTING
Front / West Elevation
1:100 @ A1



EXISTING
Side / South Elevation
1:100 @ A1

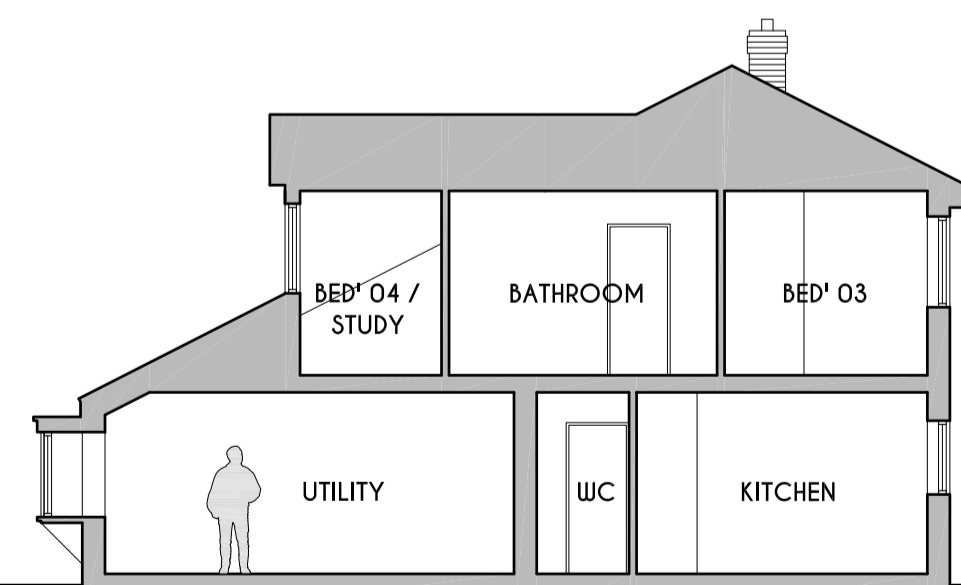



EXISTING
Section A-A
1:100 @ A1



EXISTING
Rear / East Elevation
1:100 @ A1



EXISTING
Side / North Elevation
1:100 @ A1

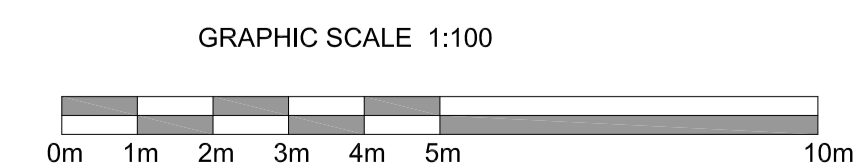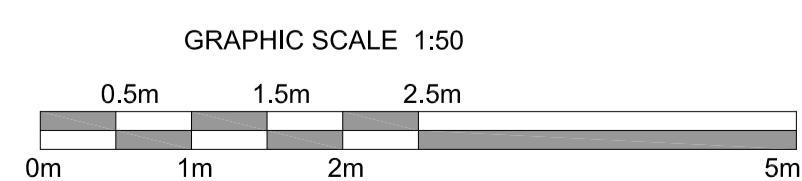

EXISTING | Planning Submission
Mr & Mrs Wells | 6 Smith Field, North Thoresby
EX 02 | Scale: 1.50 / 1:100 @ A1