



**Block Plan
Existing**
Scale 1:500




**Block Plan
Proposed**
Scale 1:500


- NOTES:**
1. Do not scale this drawing.
 2. Contractor to check all dimensions on site and report any errors before commencing construction.
 3. This drawing to be read in conjunction with all other relevant drawings and specifications.

Location Plan

Scale 1:1250

Crown Copyright Reserved
Streetwise
License No. 100047474

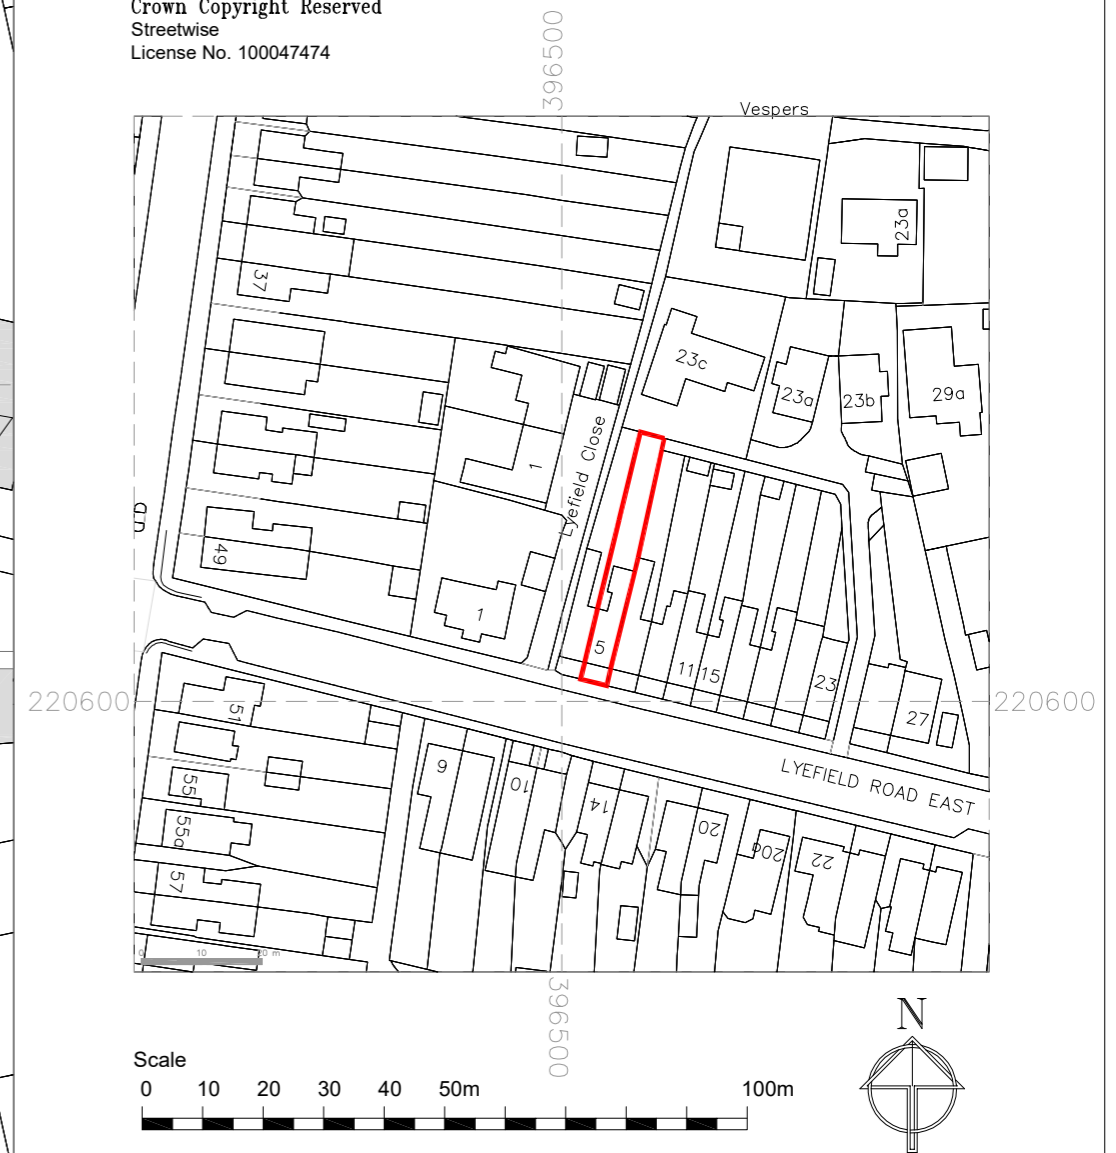

Title: Location/Block Plans			5 Lyefield Rd. East Cheltenham
Drg. No.: LRE 2-1	Filename: LRE-2	Scale: 1:500 /1250@A3	
Issued for: Planning	Date: 7.08.23	Client: Mr&Mrs K. Hawkins	
Drawn by: Charles Board	Journeyman Draughting + Design 33 Lyefield Rd. West Cheltenham Glos. GL53 8EZ T: 01242 524206 M: 07811 739727 E: charlesboard@hotmail.co.uk		