
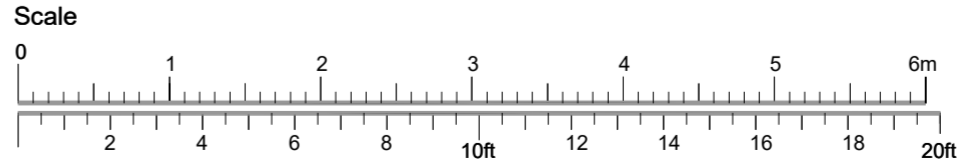
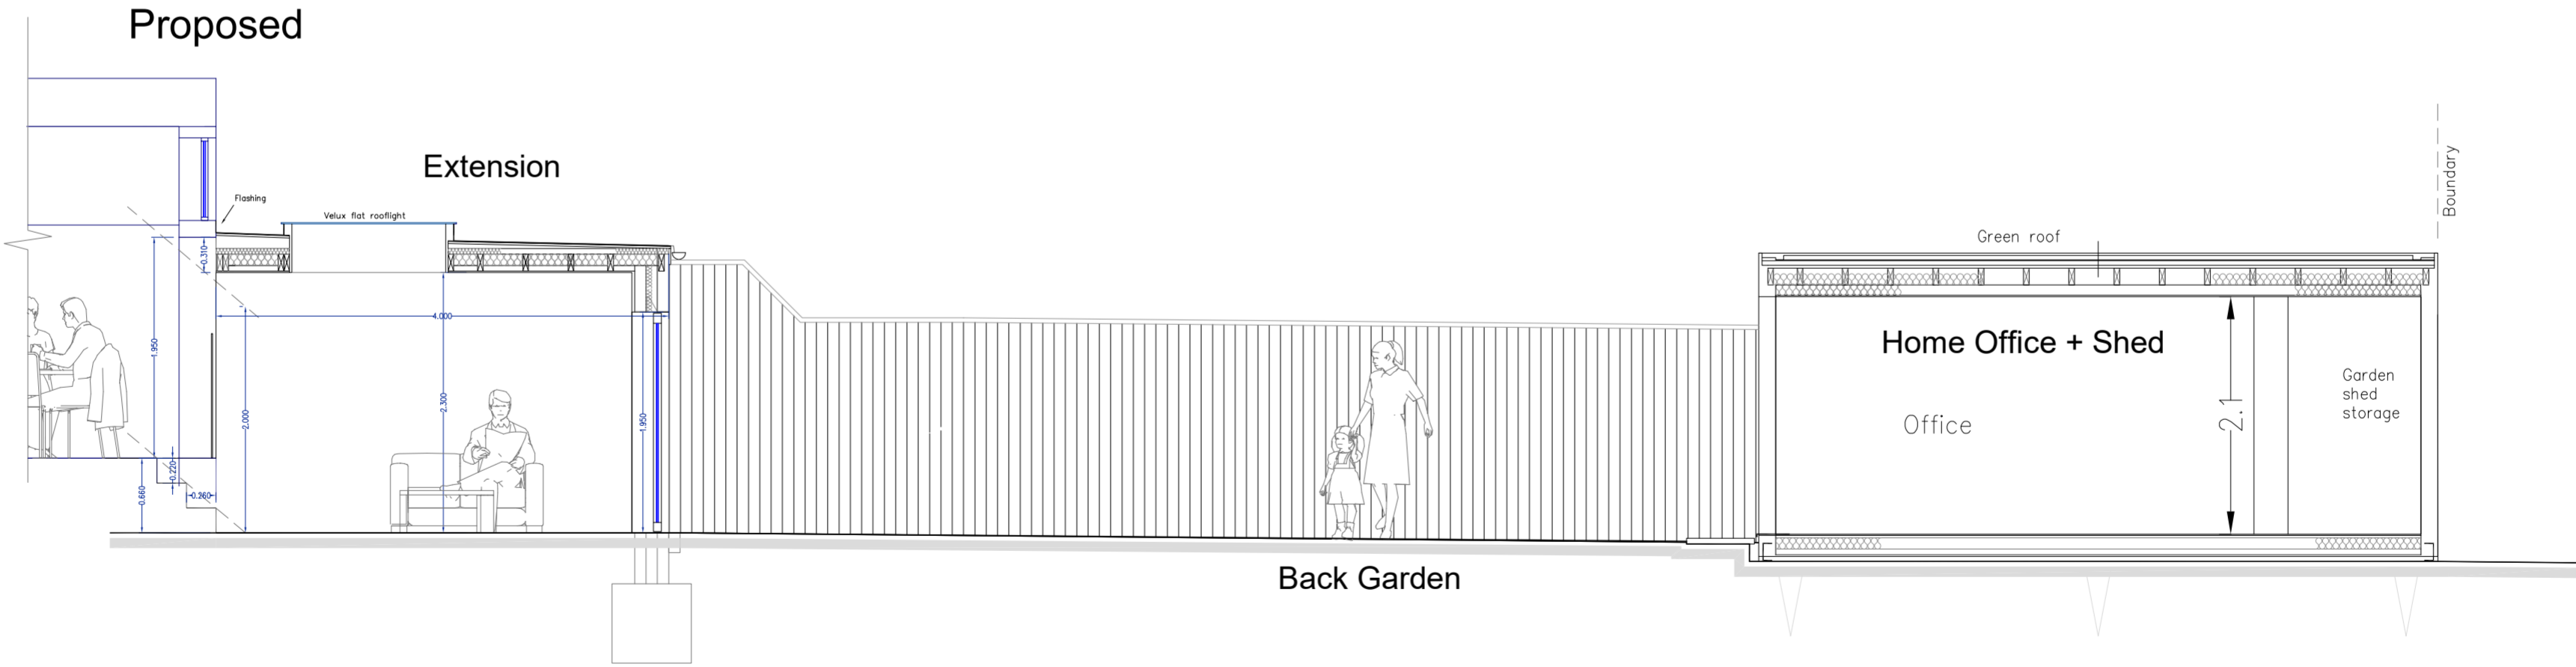



Transverse Section

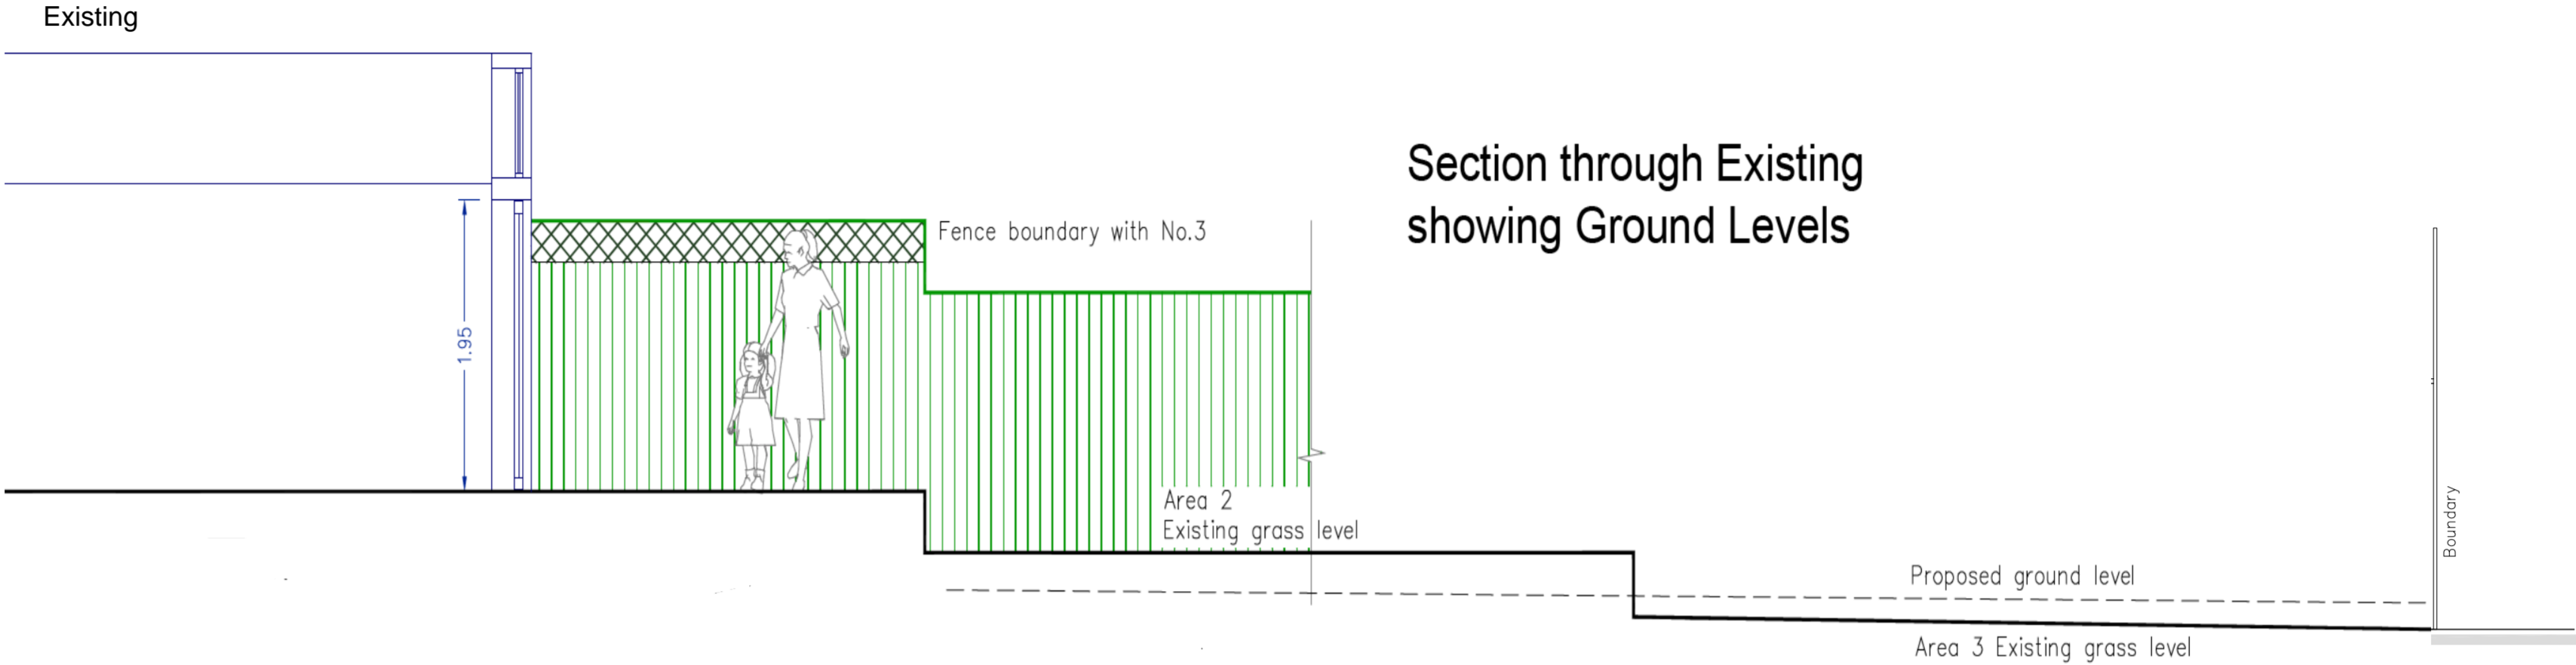

Title: Transverse Sections			5 Lyefield Rd. East Cheltenham
Drw. No.: LRE 2-3	Filename: LRE-2	Scale: 1:50@A2	
Issued for: Planning	Date: 7.08.23	Client: Mr&Mrs K. Hawkins	
Drawn by: Charles Board	Journeyman Draughting + Design 33 Lyefield Rd. West Cheltenham Glos. GL53 8F7		
T: 01242 524206 M: 07811 739727 E: charlesboard@hotmail.co.uk			