



Location Plan

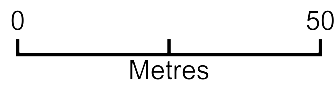

Plan Produced for:

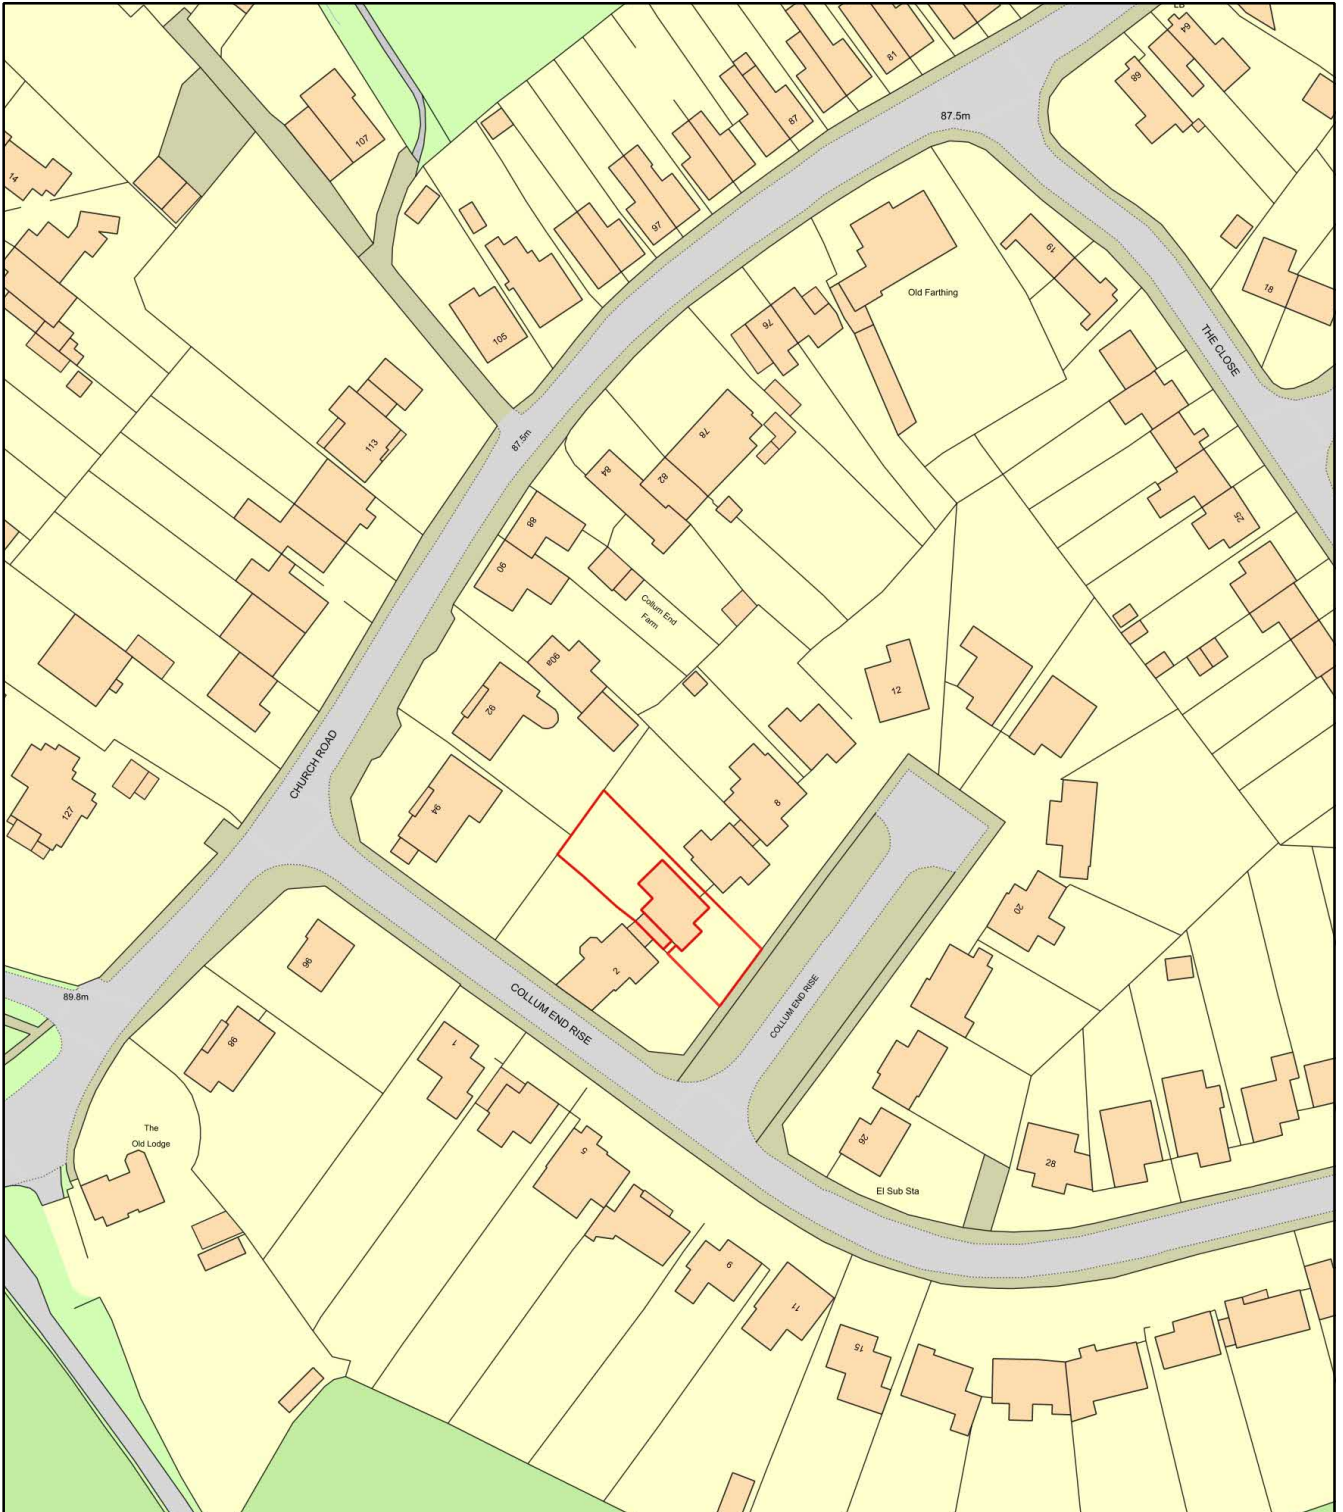

Date Produced: 03 Dec 2023

Plan Reference Number: TQRQM23337214633719

Scale: 1:1250 @ A4