


DEC 2018

18/03001 MNR

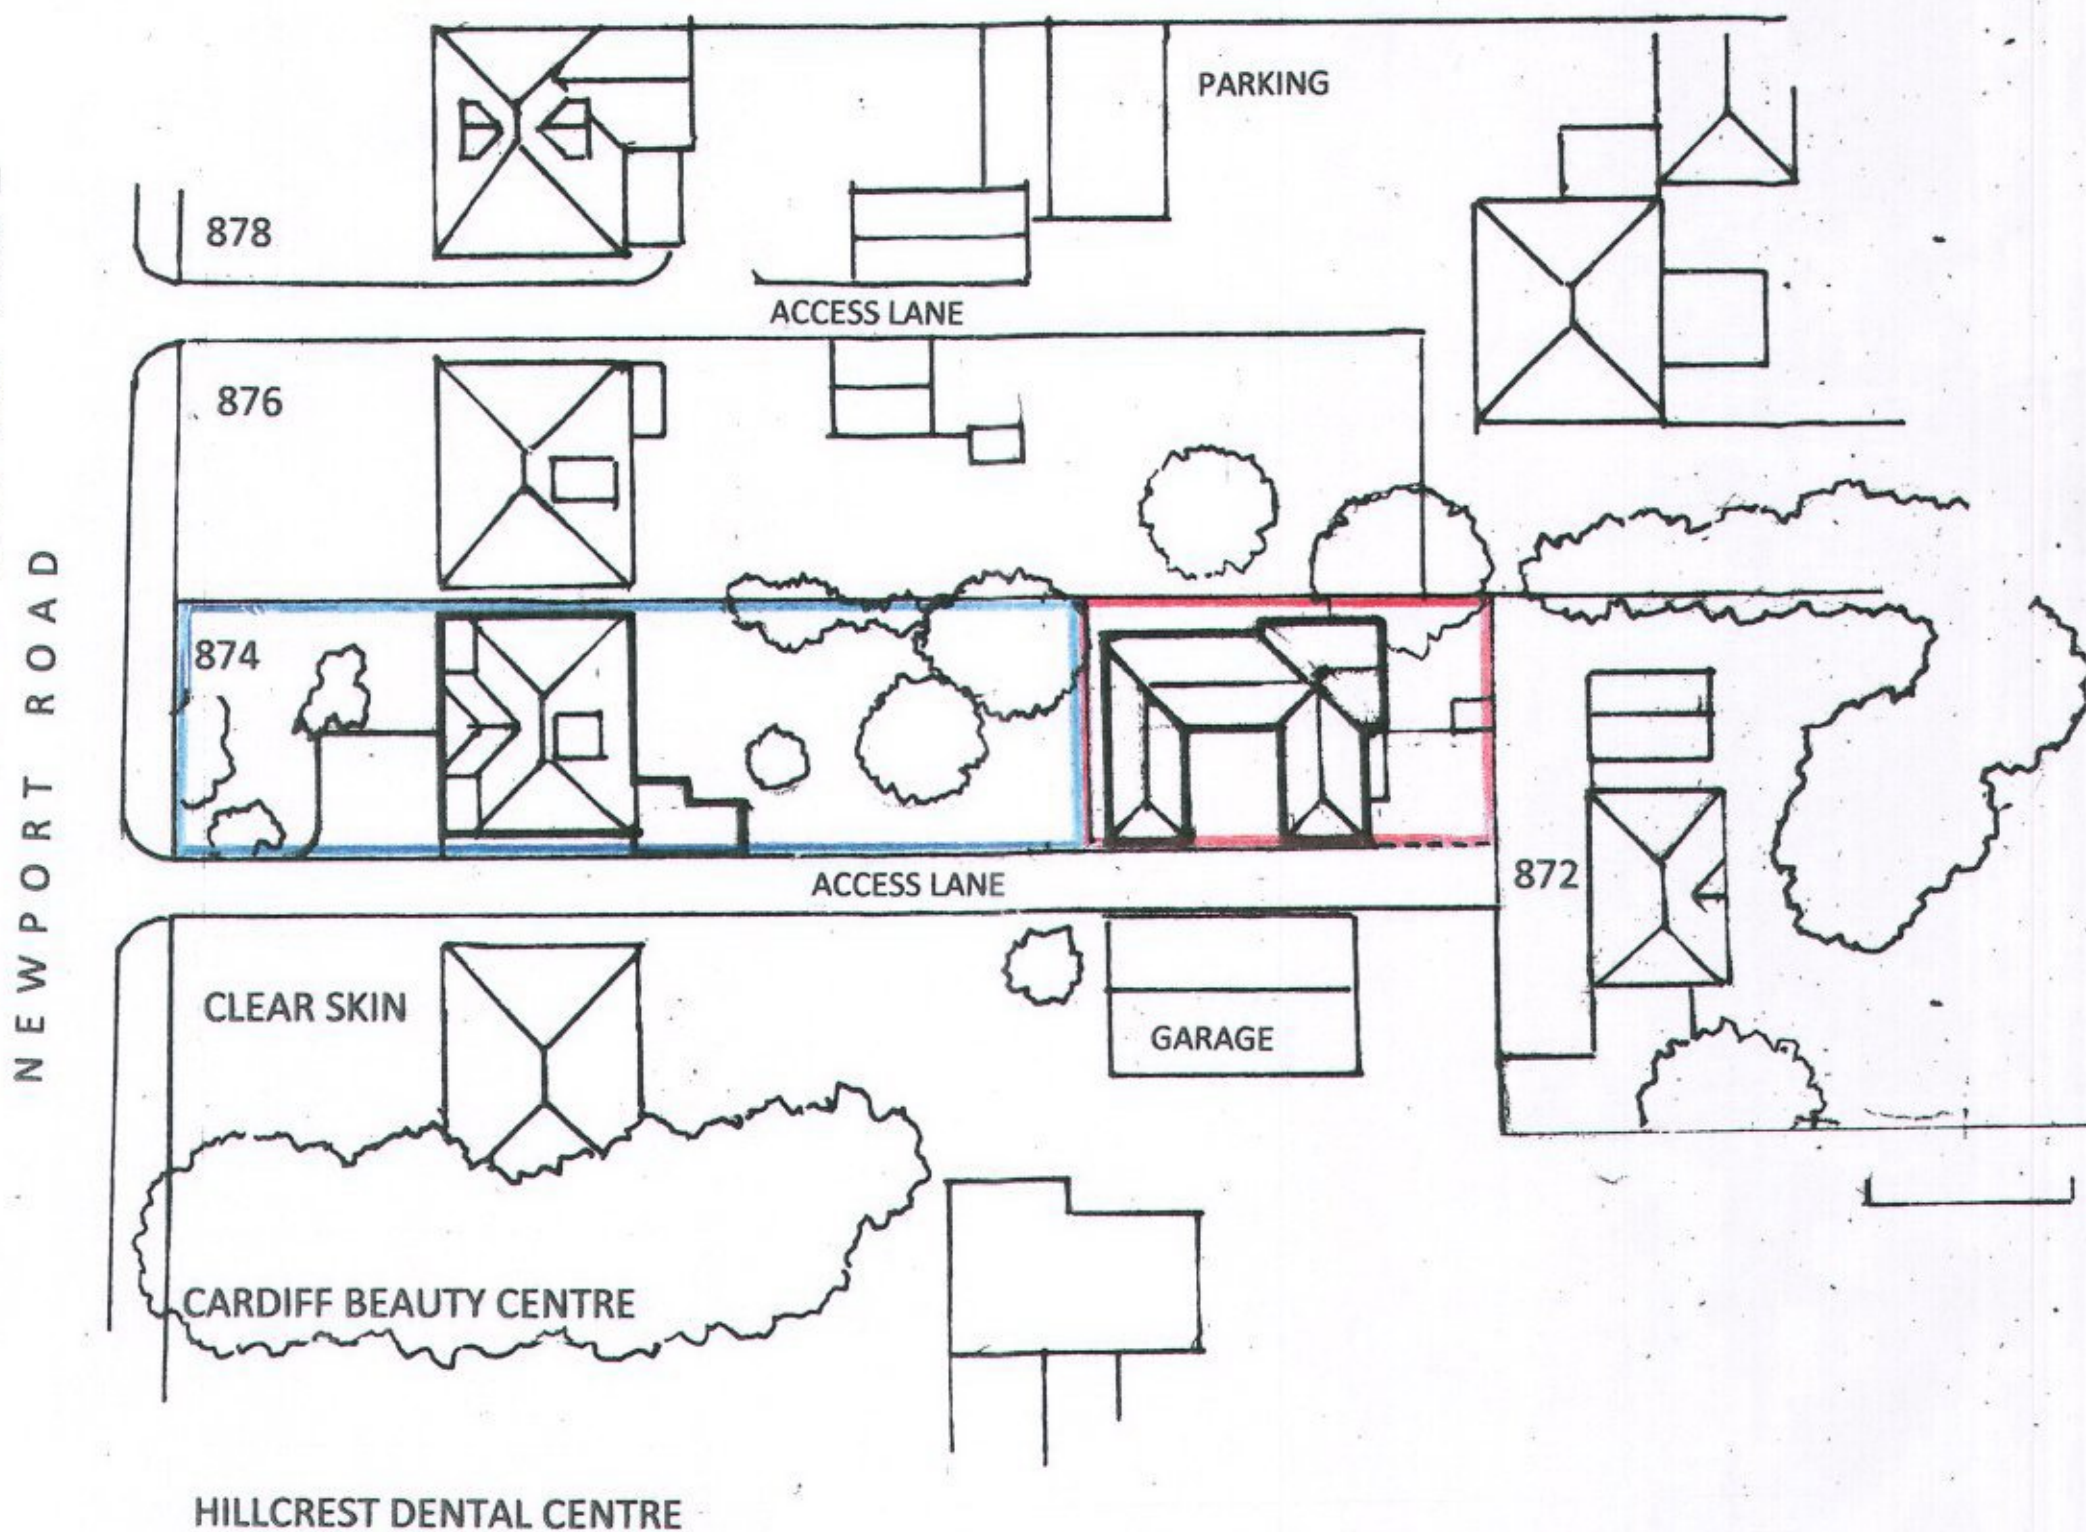

DRWG NO PNR-02
LOCATION PLAN

PROPOSED SINGLE-STOREY DWELLING
R/O 874 NEWPORT ROAD,
RUMNEY, CARDIFF

FOR MRS J.PALMER