




Streetwise Licence No. 100047474

LOCATION PLAN 1:1250

SITE BOUNDARY  
OUTLINED IN RED

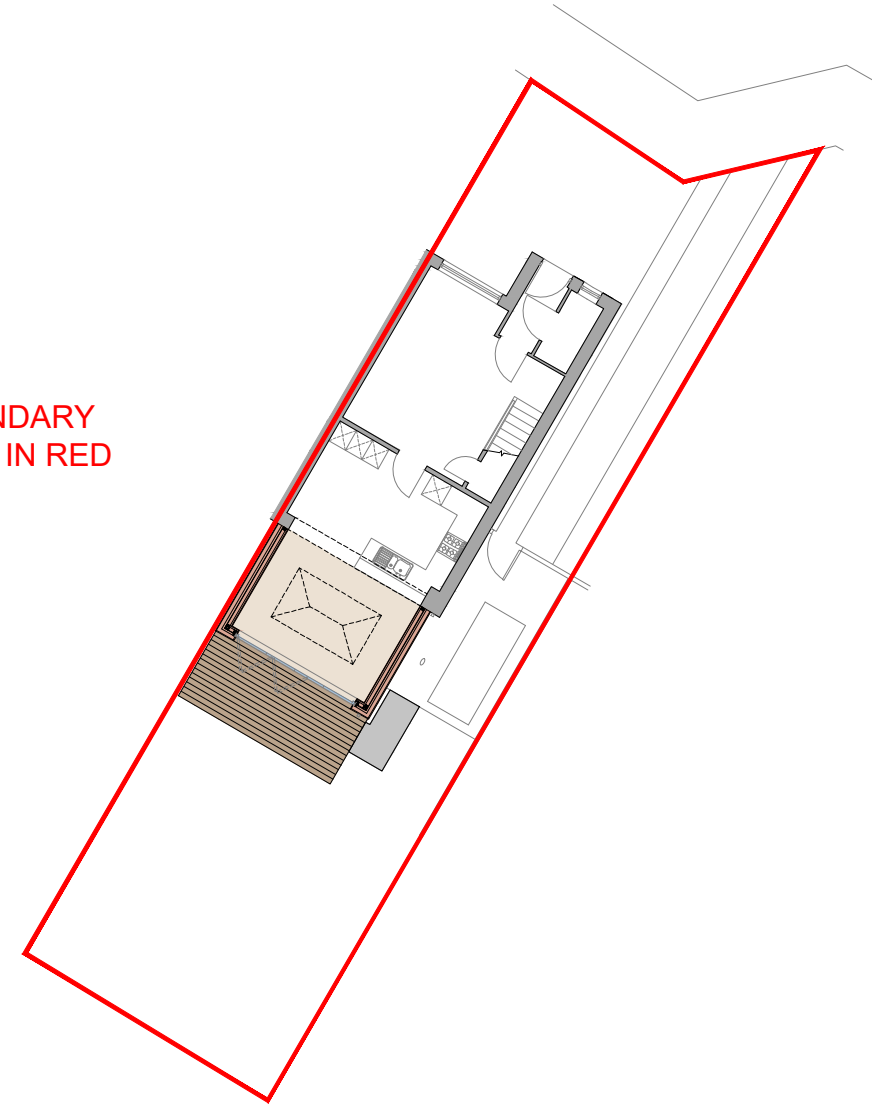

BLOCK PLAN 1:200

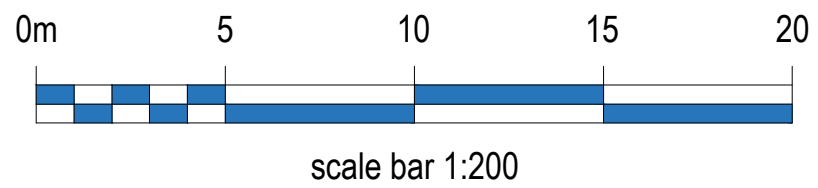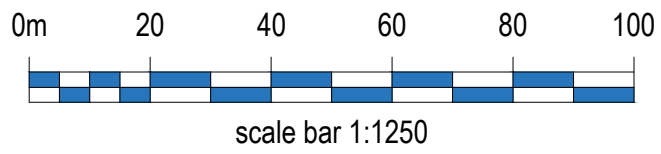

DRAWING No. LP01

SCALE 1:1250, 1:200

MR & MRS KINNEAR.  
PROPOSED EXTENSION TO  
14 THE SHEILINGS, ALLOA, FK10 2NN.