

**CLIENT:**  
 Terry White





**ADDRESS:**  
 18, Grange Close, Ludham, Great  
 Yarmouth, Norfolk NR29 5PZ

**DRAWN BY** S.B

**DRAWING NO.** Arch - A102

**TITLE** Proposed Plans


**DATE** 04-11-23

<b>LEGEND</b>	 EXISTING STRUCTURE
	 STRUCTURE TO BE DEMOLISHED
	 PROPOSED STRUCTURE
	 SHARED WALL


No.	Revision Description	Date

- All material and workmanship must fully comply with all relevant current British Standards and Codes of Practice.
- Drawings not to be scaled for construction.
- Contractor to check all dimensions before ordering any steel work.

**SCALE:** 1:100 @ A3

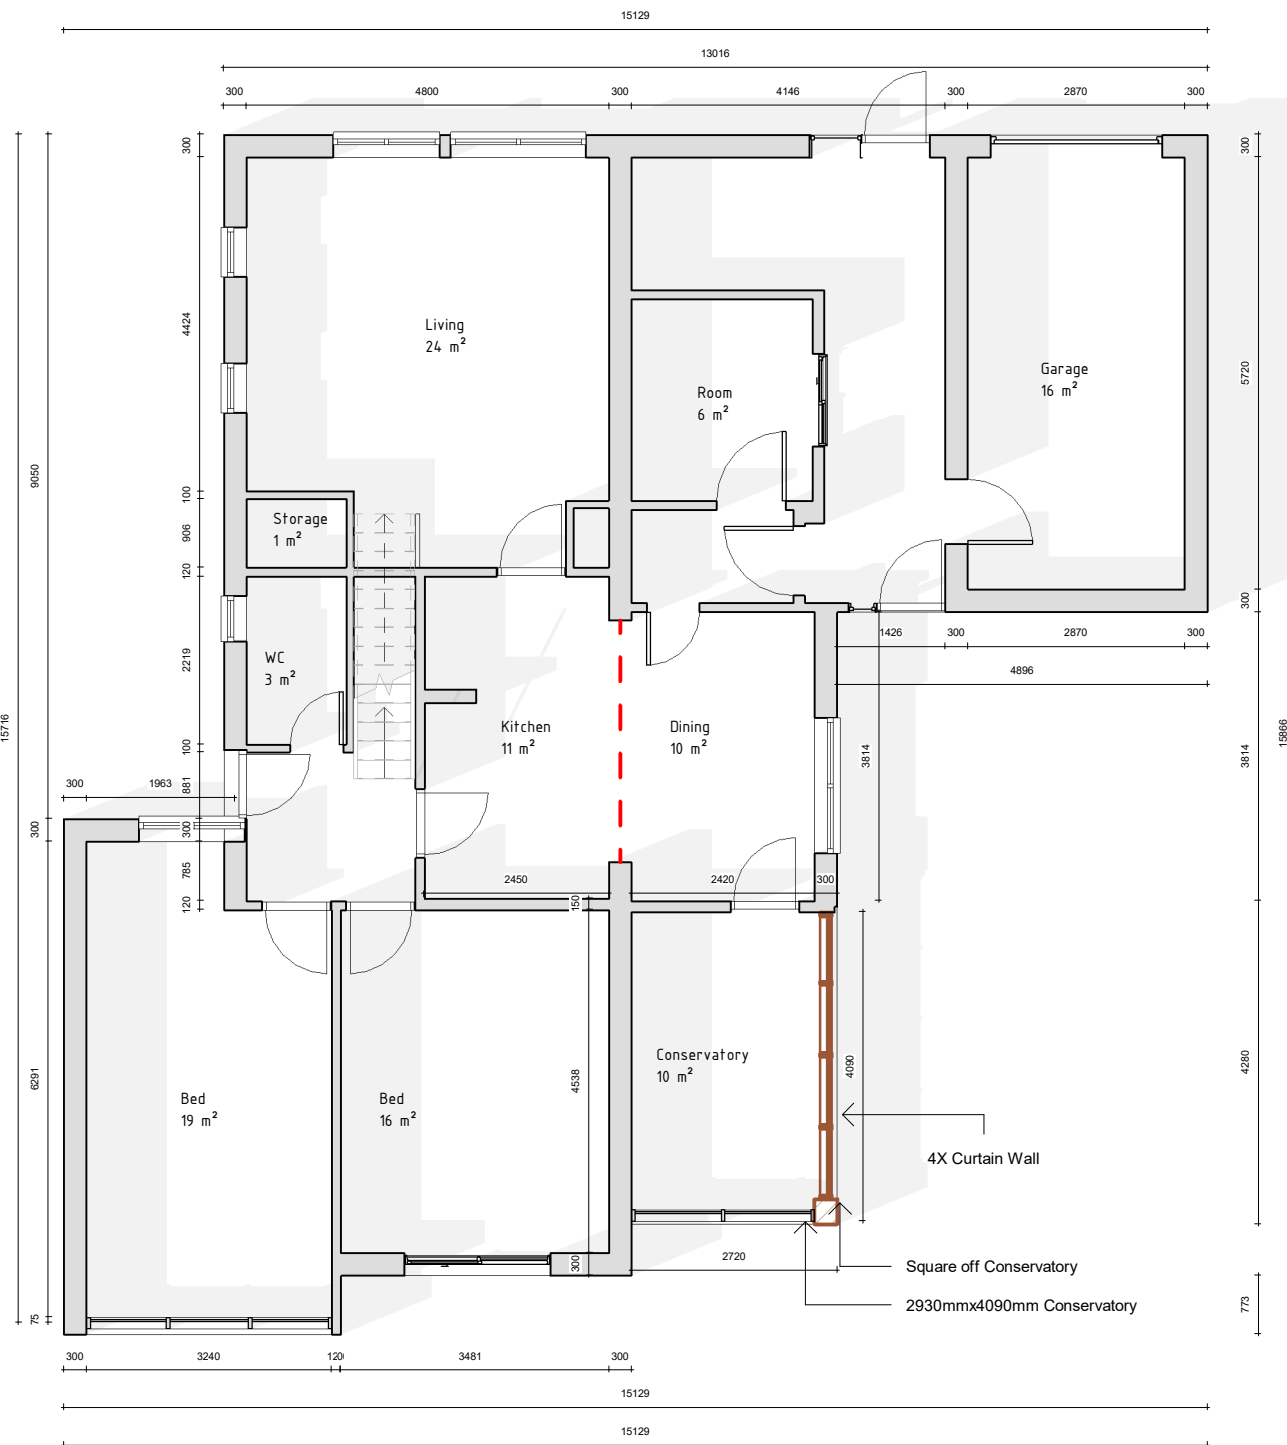

**1** **0 GF Proposed**  
 1 : 100

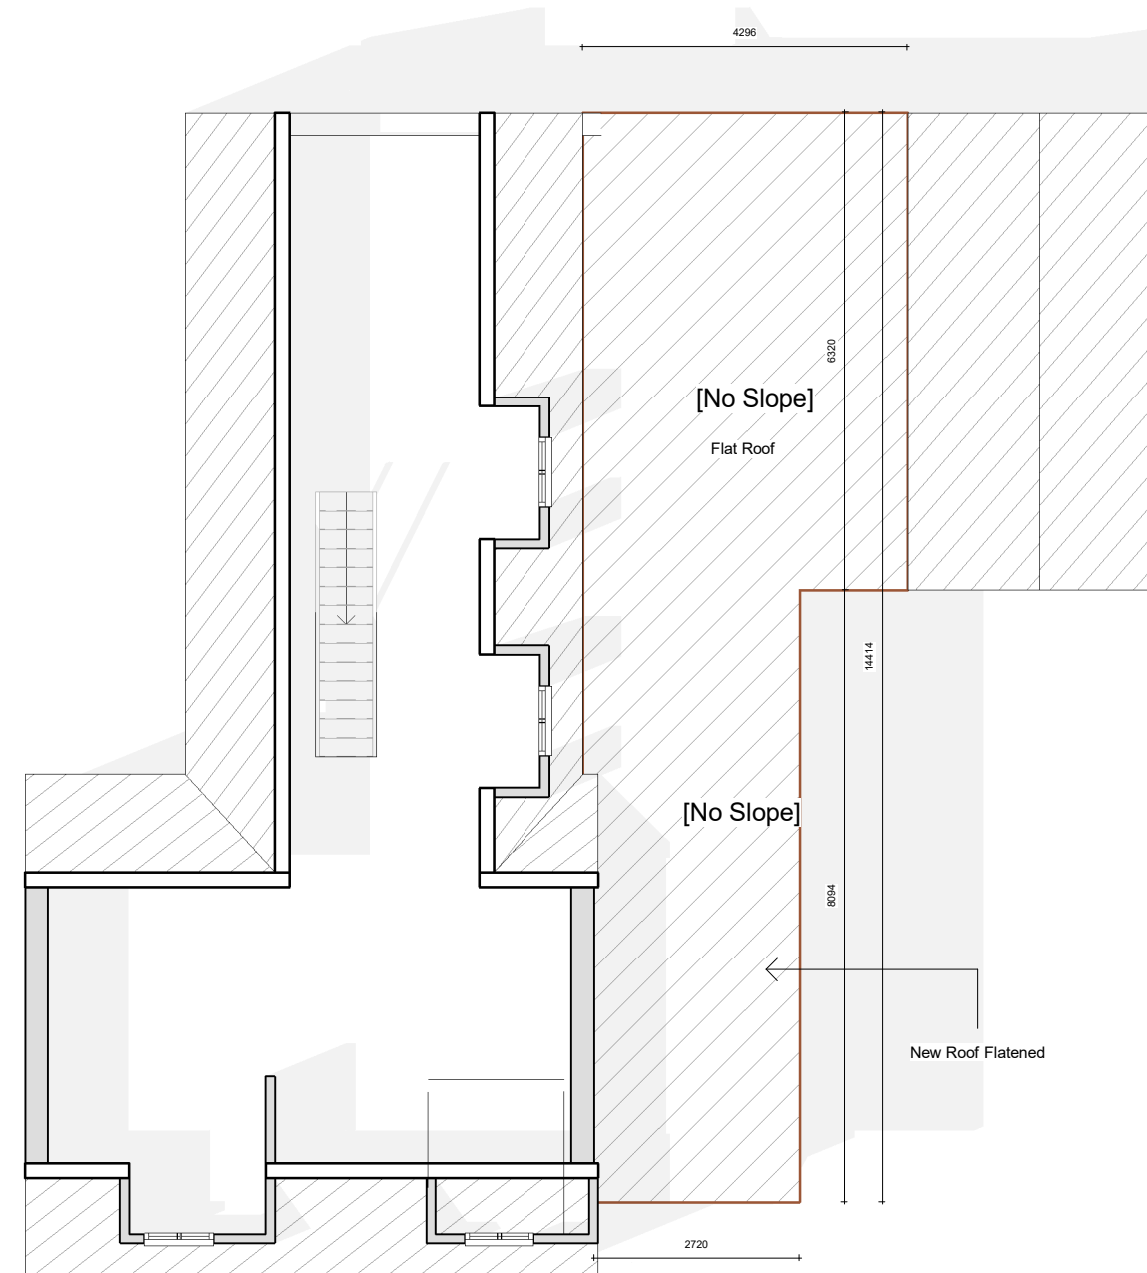

**2** **1 FF Proposed**  
 1 : 100